



PROJECT REFERENCE NO.	SHEET NO.
I - 5986B	TMP - 34

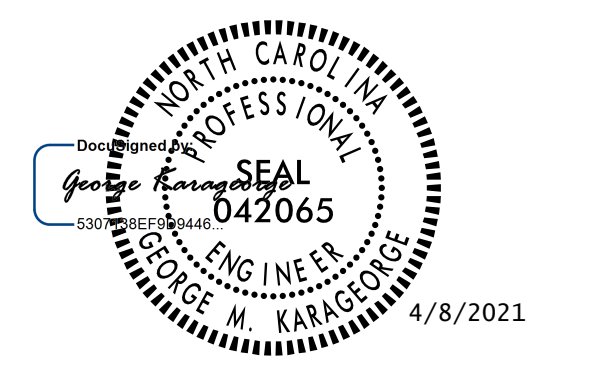

DOCUMENT NOT CONSIDERED FINAL
UNLESS ALL SIGNATURES COMPLETED

Michael Baker
INTERNATIONAL

4/2/2021
R:\Traffic\Transportation Management\PLAN SHEETS\I-5986B TMP 34 AREA 04 PHASE 01 STEP 02.dgn
Caroline Owings

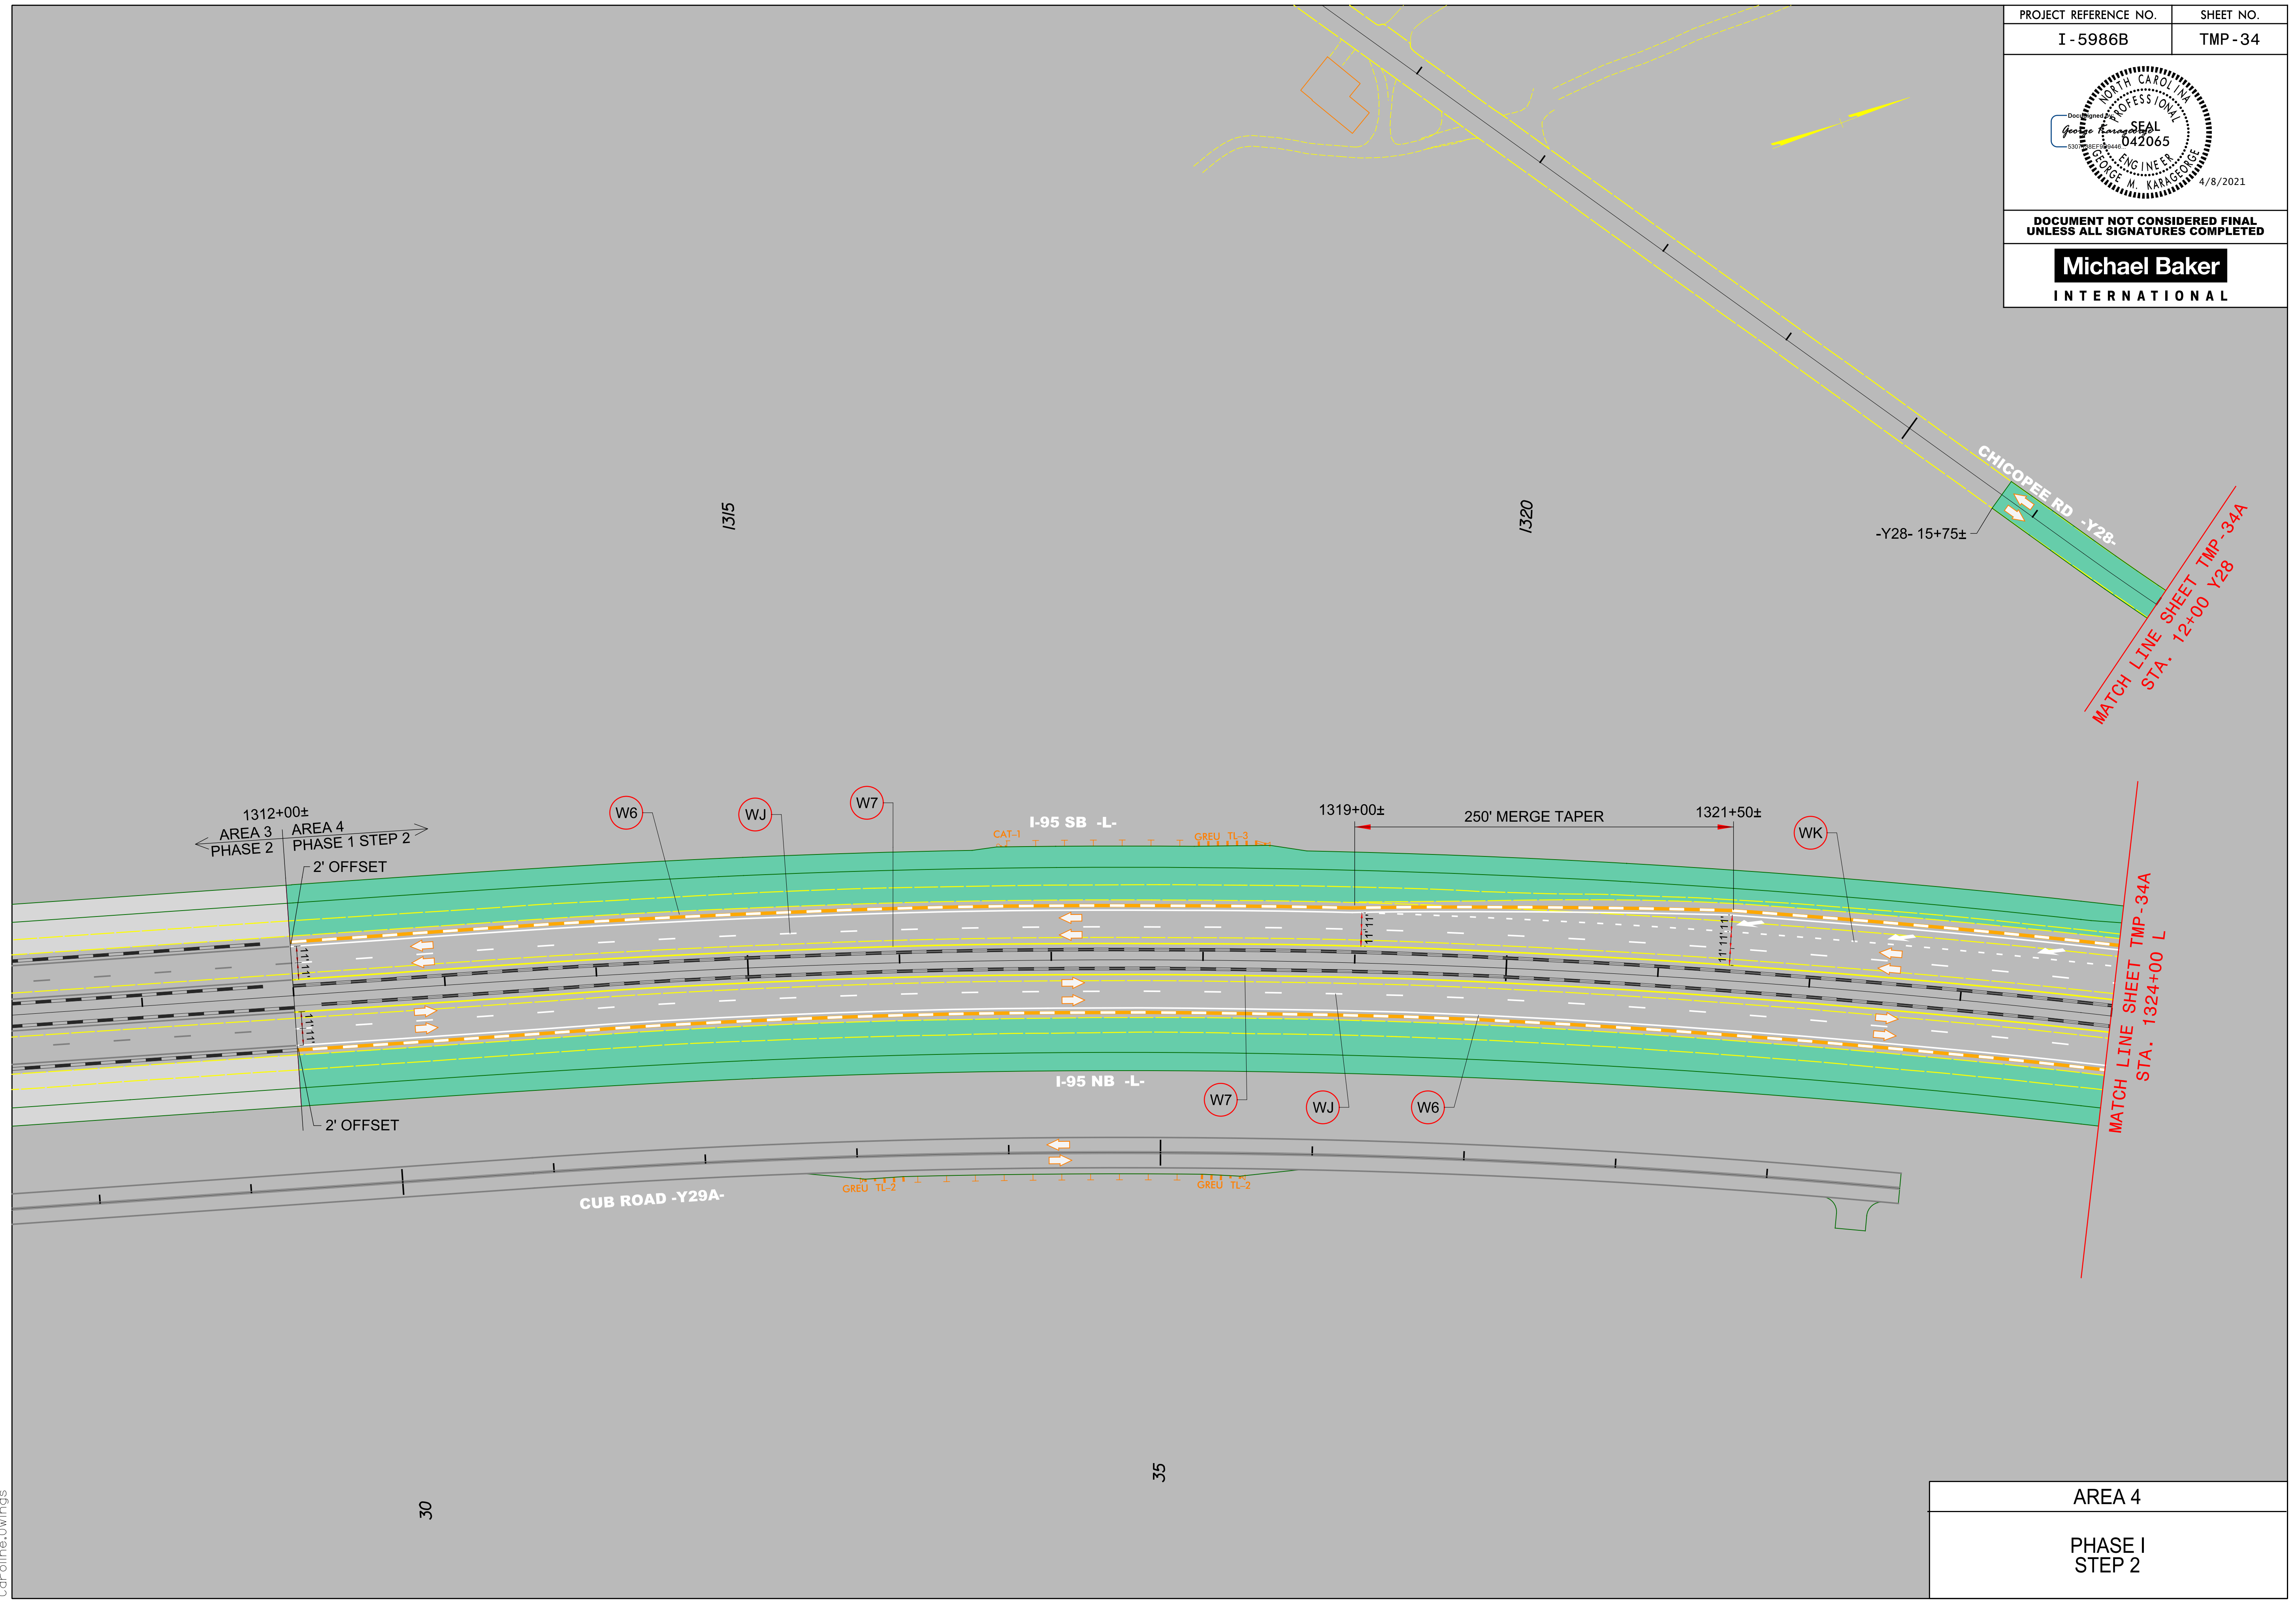

30

35

AREA 4
PHASE I STEP 2