



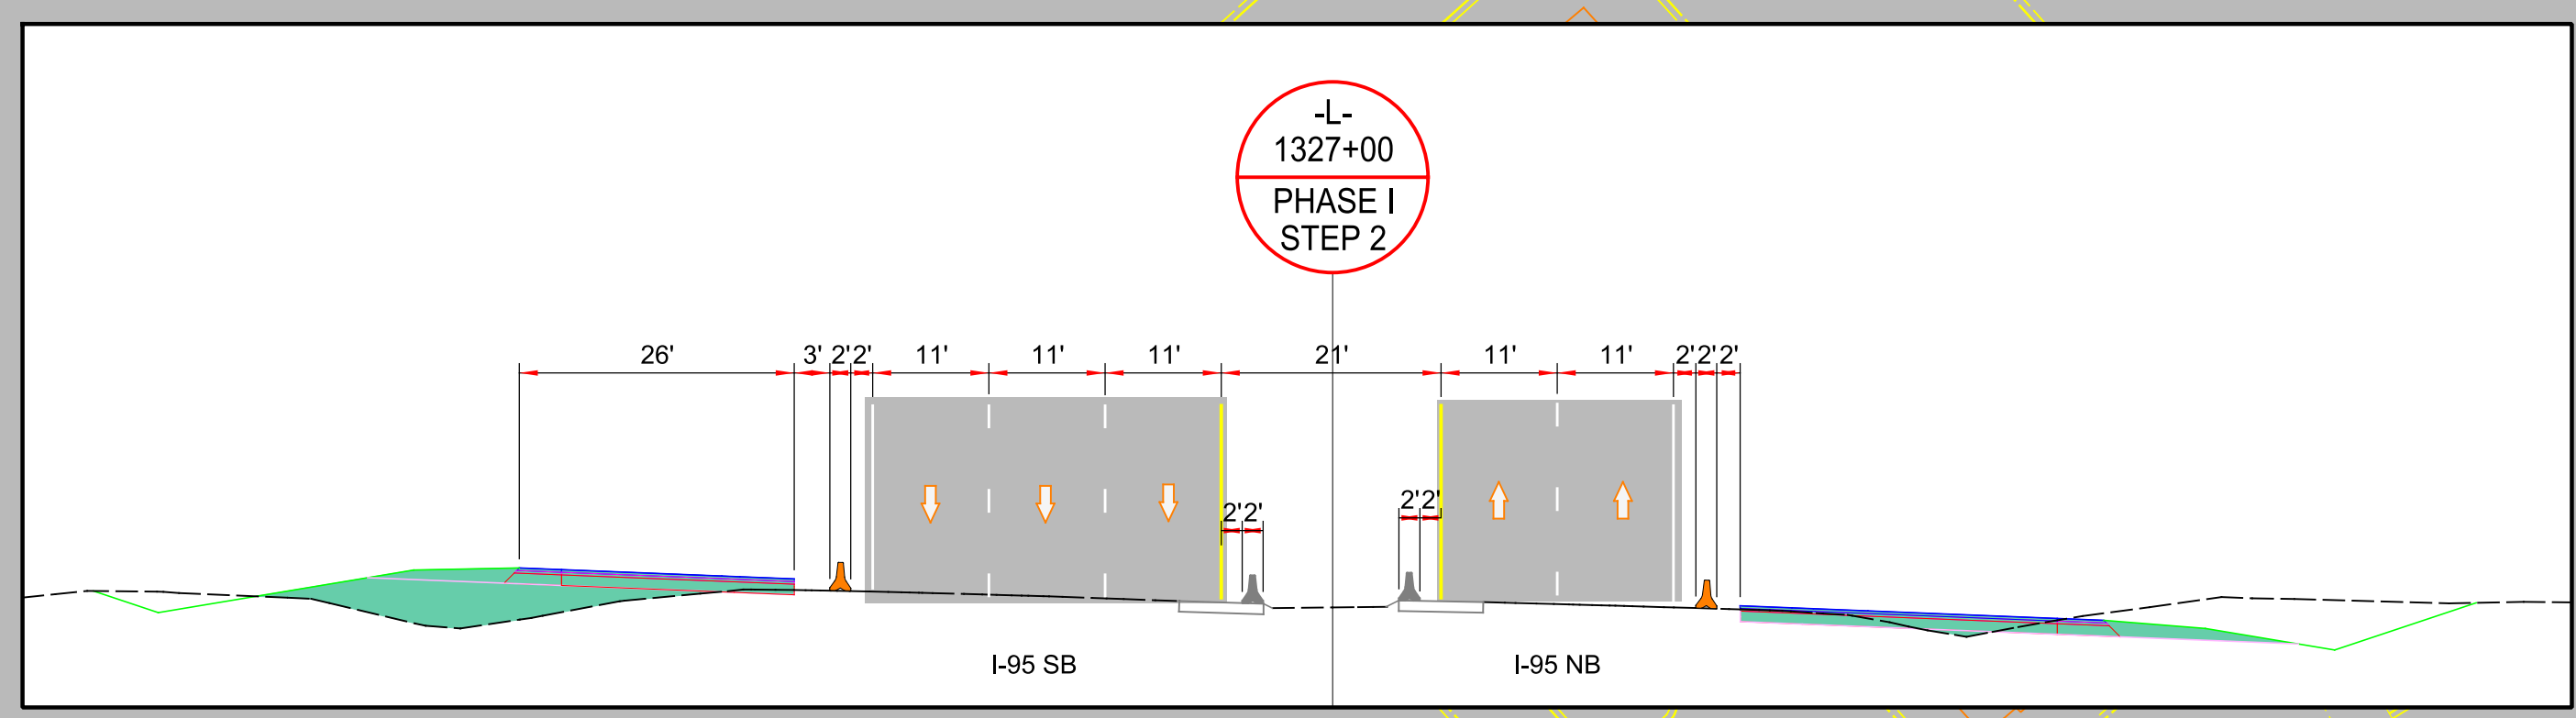

DOCUMENT NOT CONSIDERED FINAL
UNLESS ALL SIGNATURES COMPLETED

Michael Baker
INTERNATIONAL

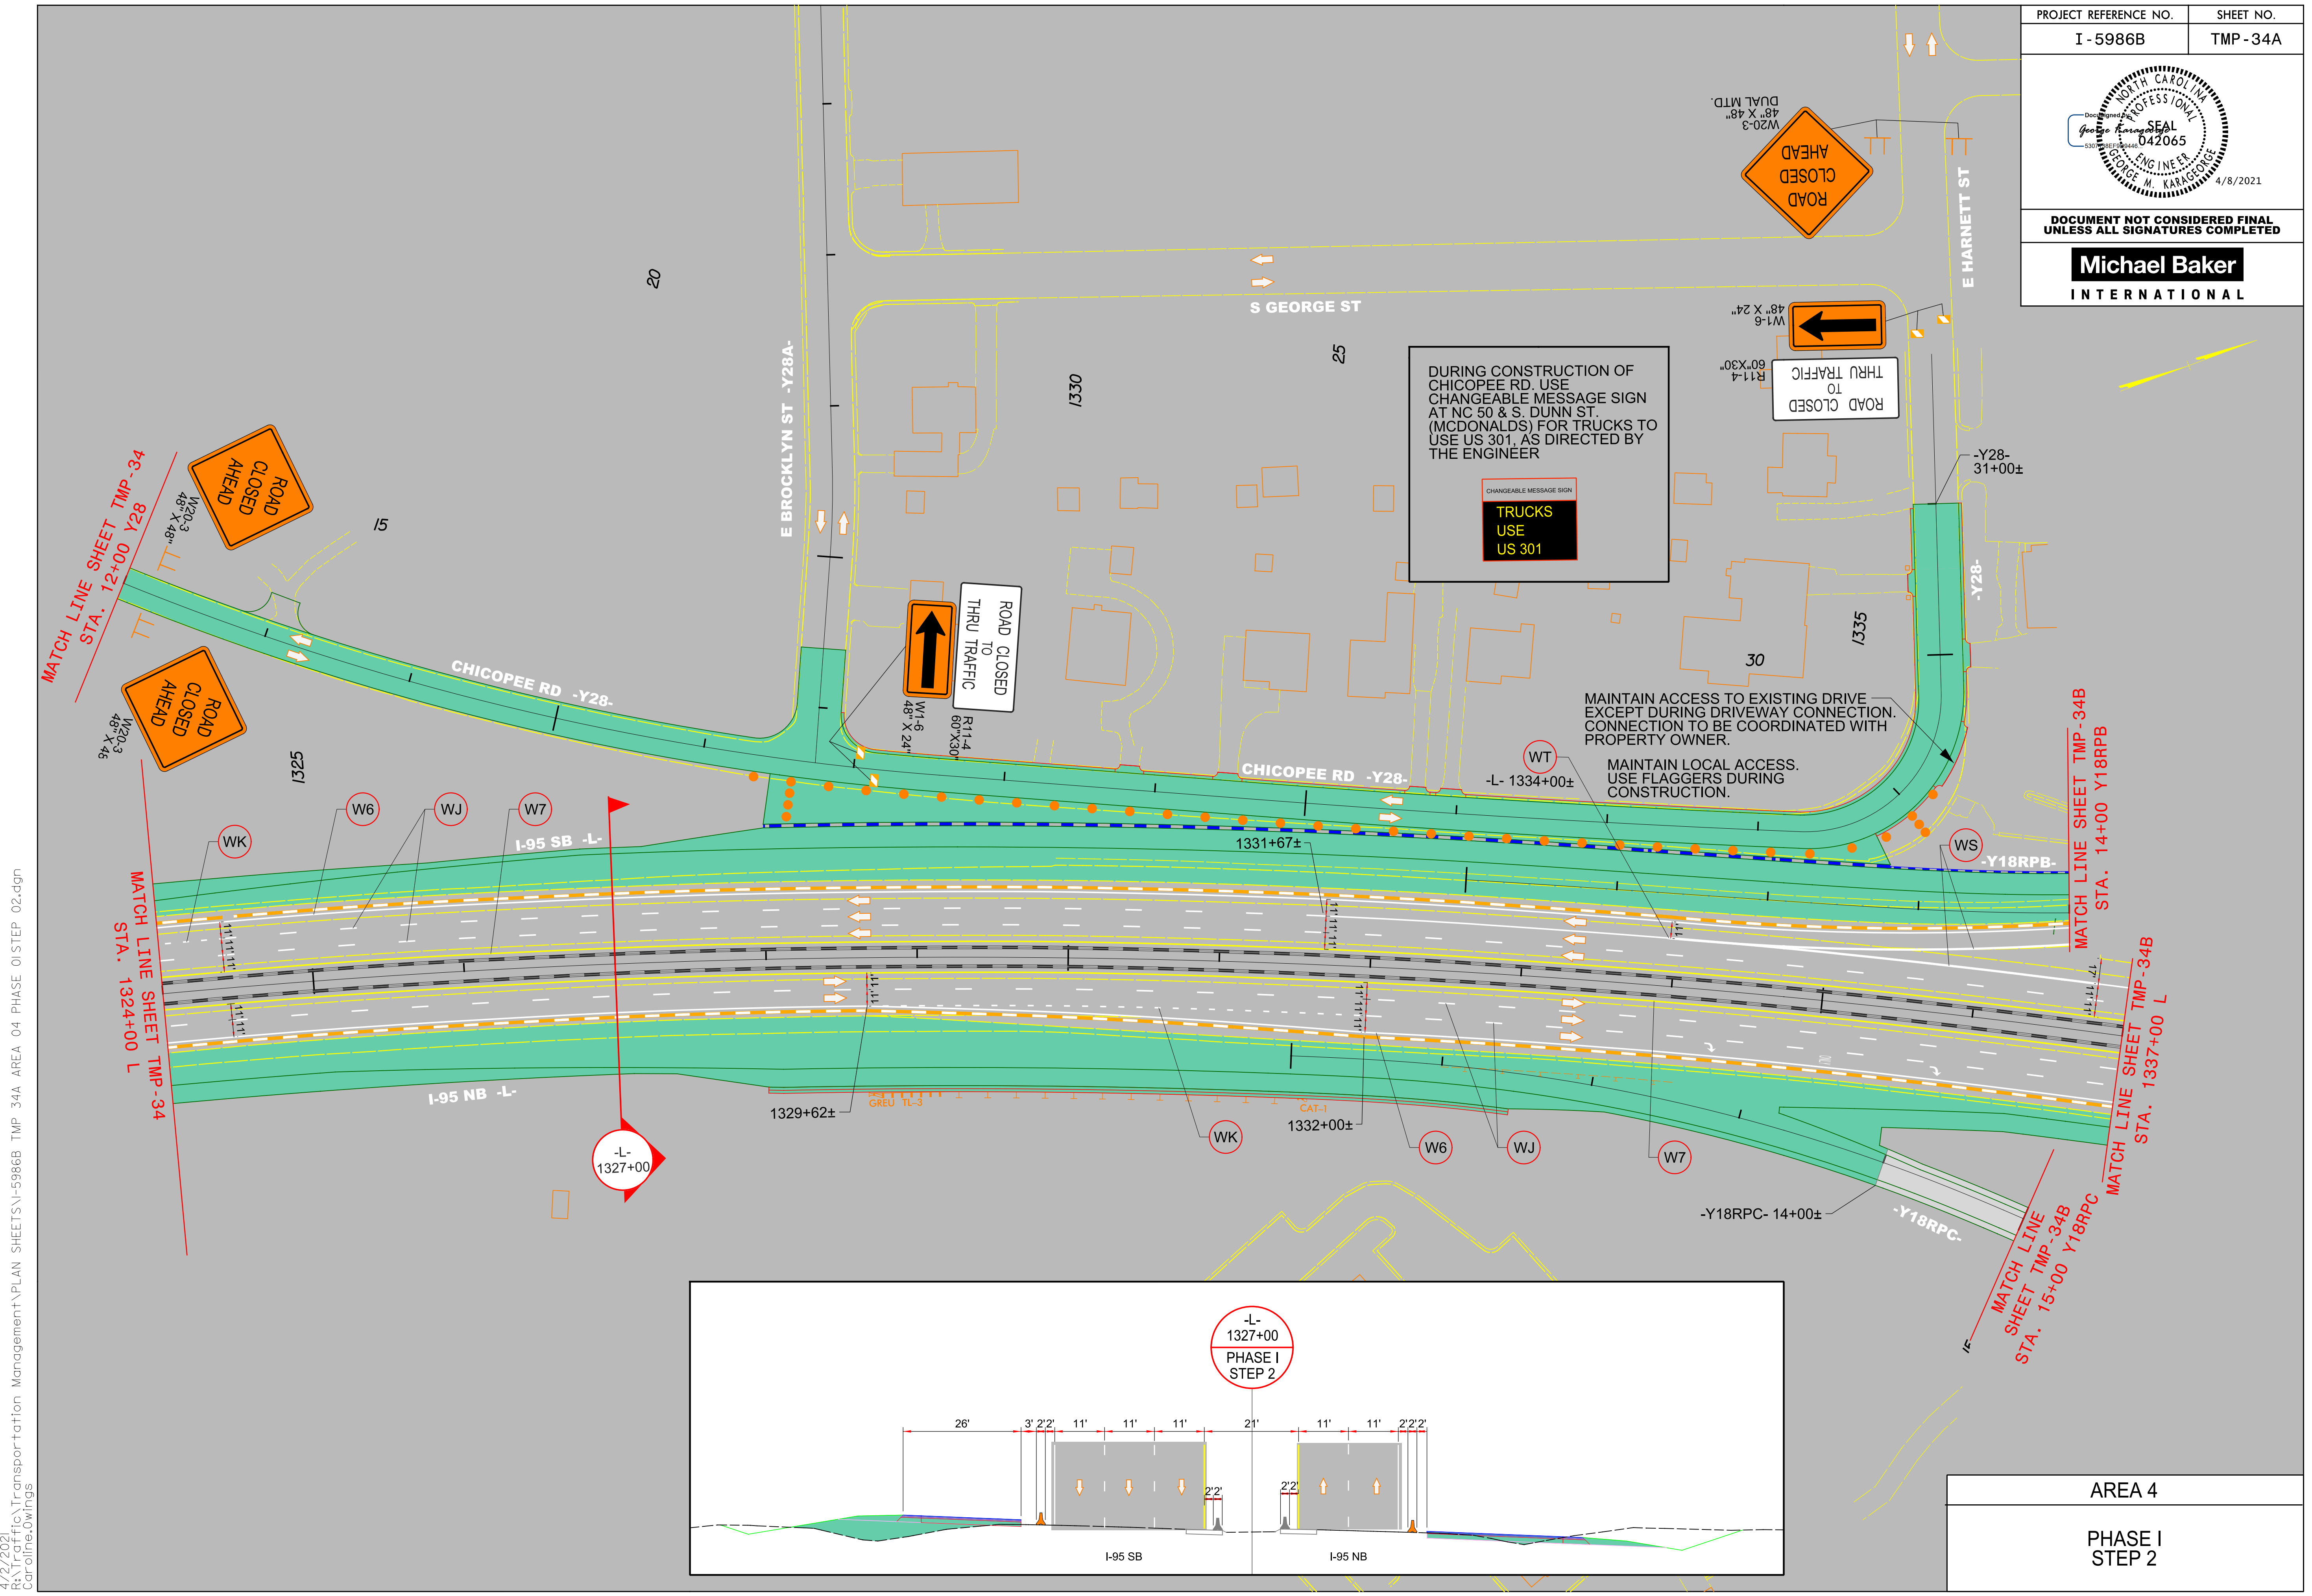

4/2/2021
 R:\Traffic\Transportation Management\PLAN SHEETS\I-5986B TMP 34A AREA 04 PHASE 01STEP 02.dgn
 Caroline Owings

AREA 4

PHASE I STEP 2