
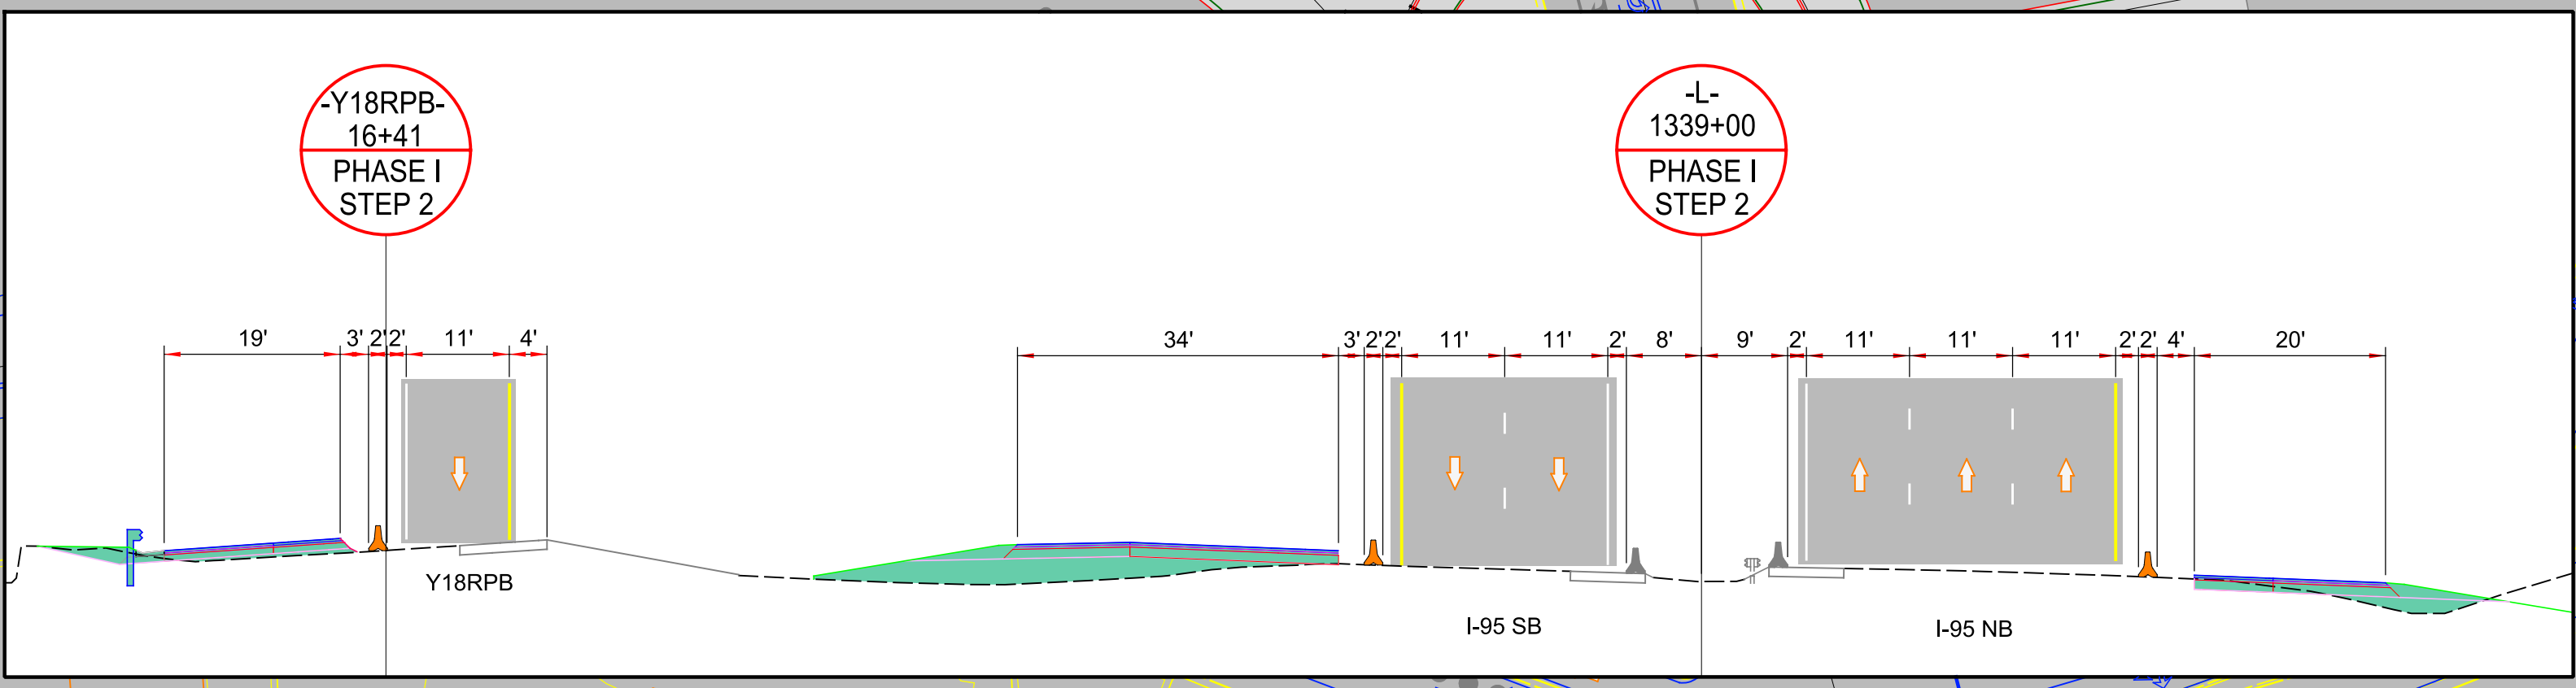


PROJECT REFERENCE NO.	SHEET NO.
I - 5986B	TMP - 34B

DOCUMENT NOT CONSIDERED FINAL  
UNLESS ALL SIGNATURES COMPLETED

4/2/2021 R:\Traffic\Transportation Management\PLAN SHEETS\I-5986B TMP 34B AREA 04 PHASE 01STEP 02.dgn Carolines.Owings

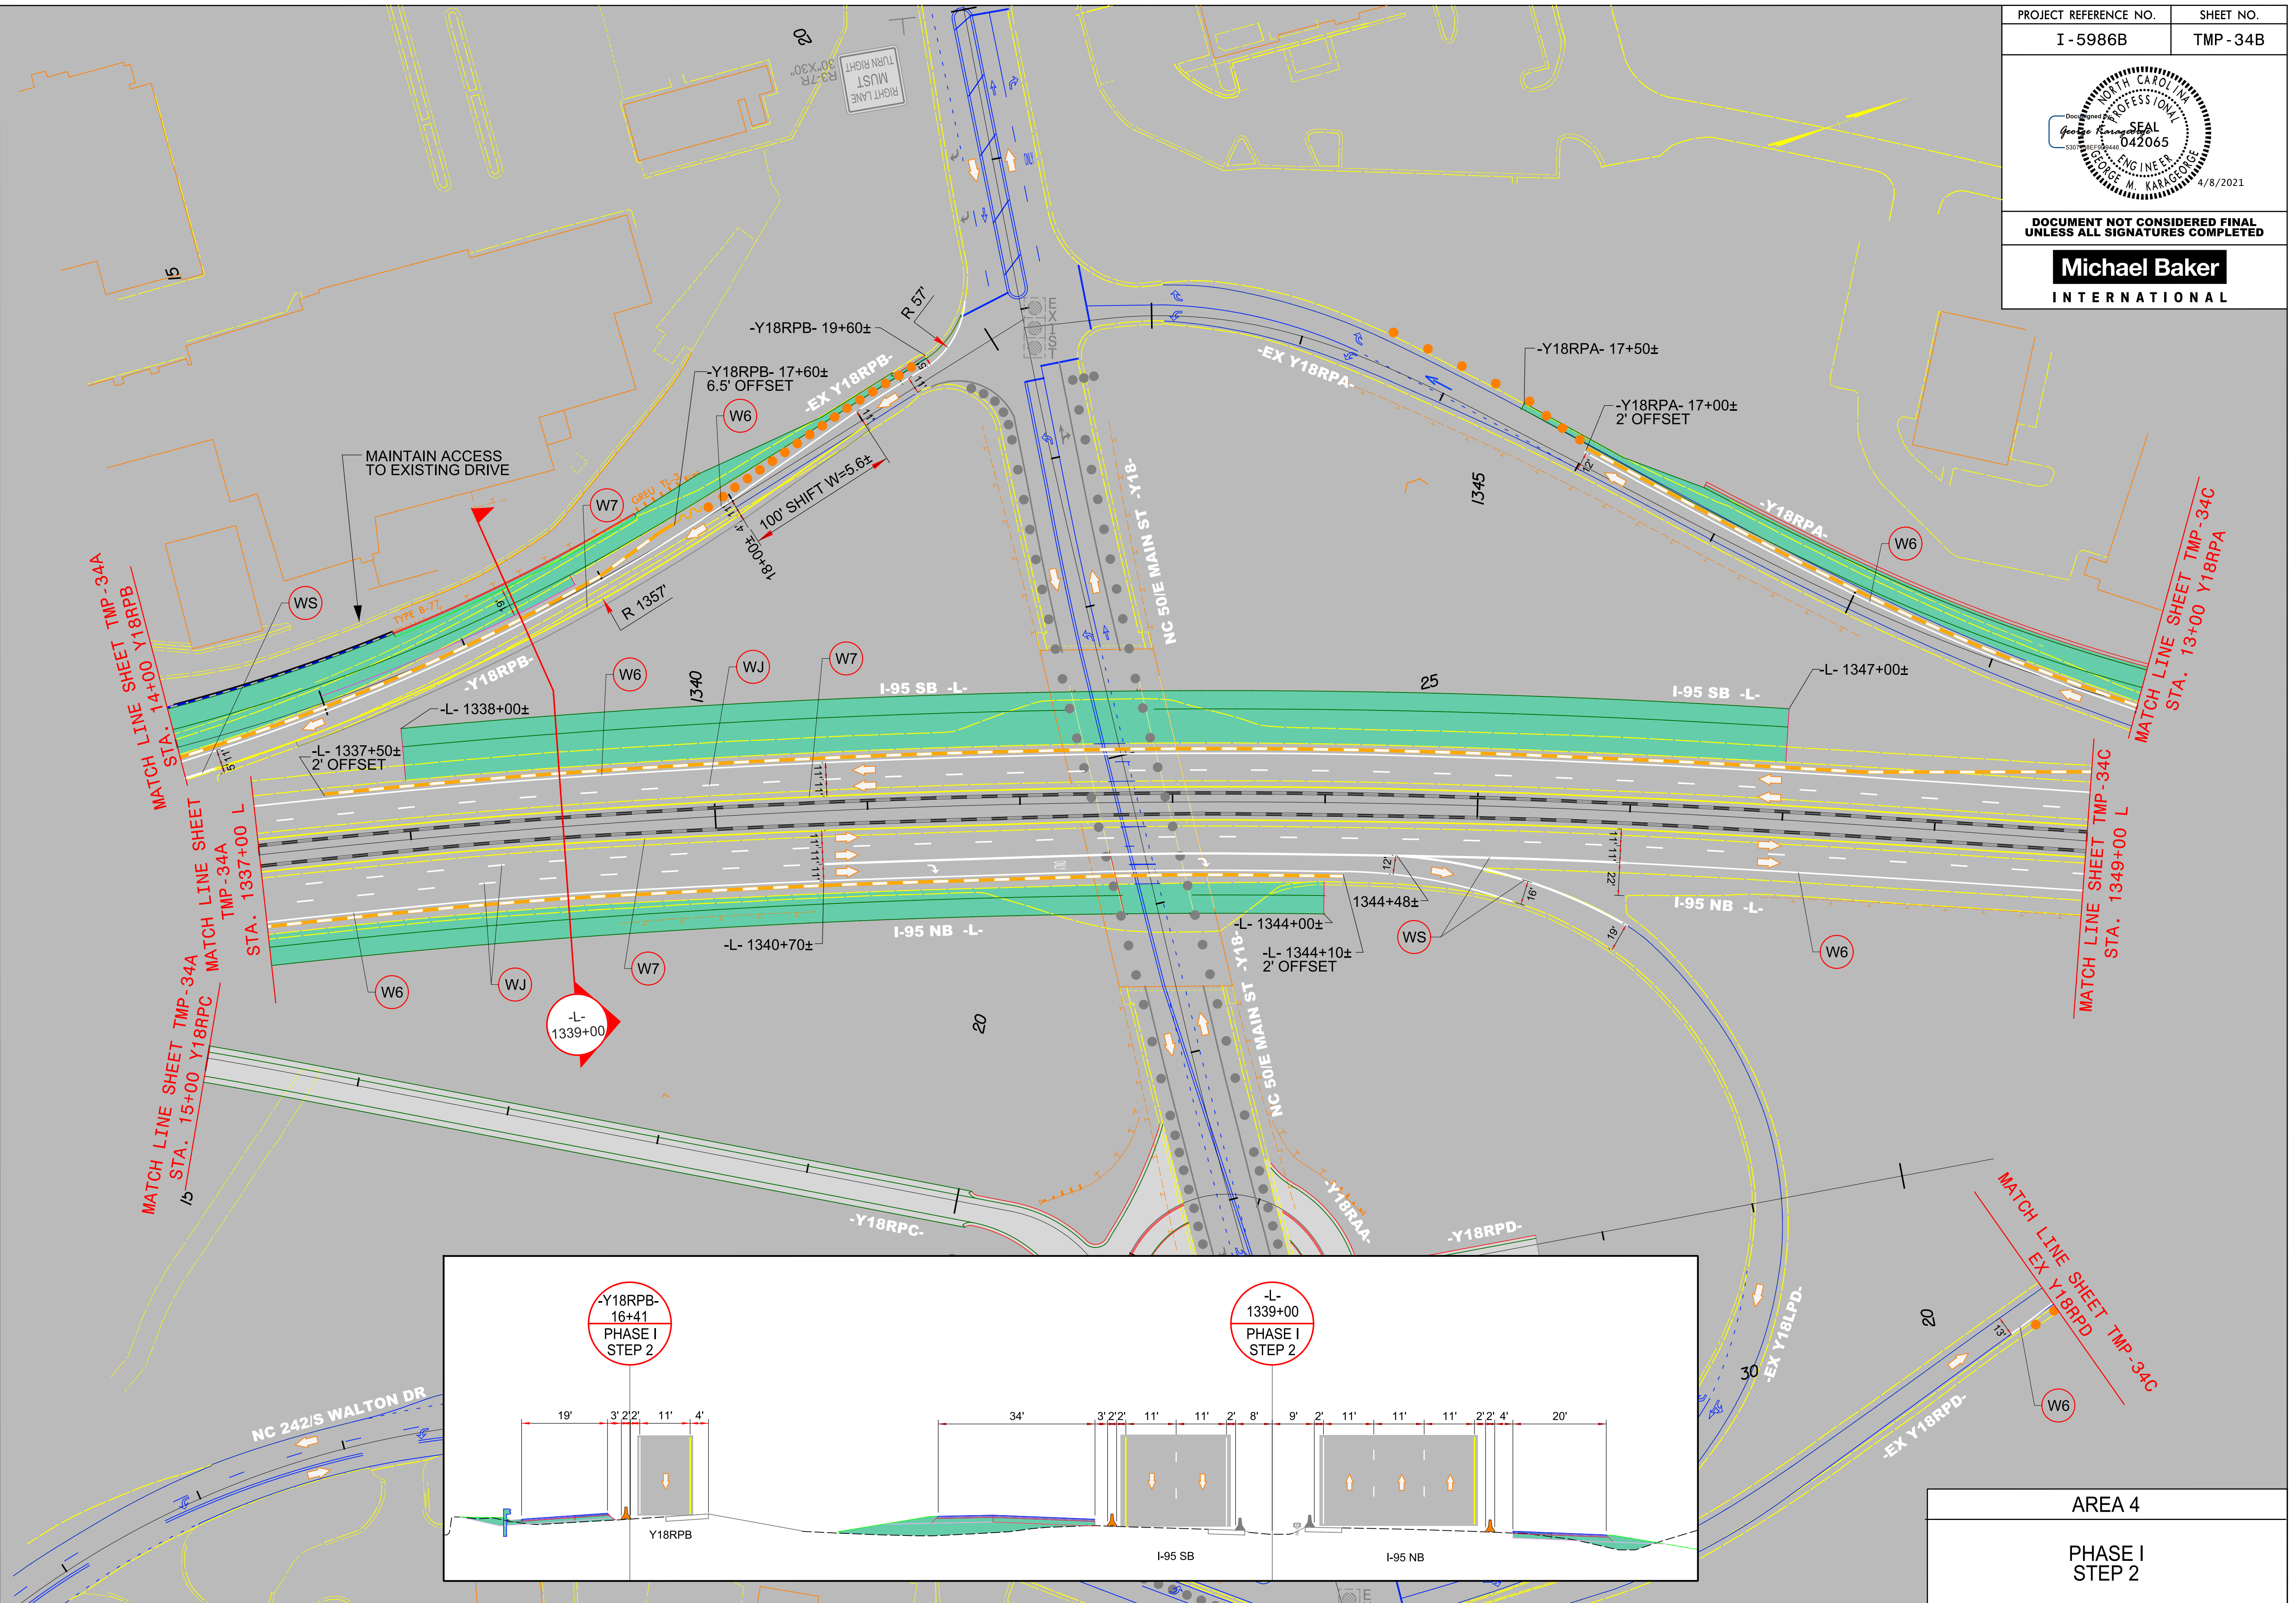

AREA 4

PHASE I  
STEP 2