
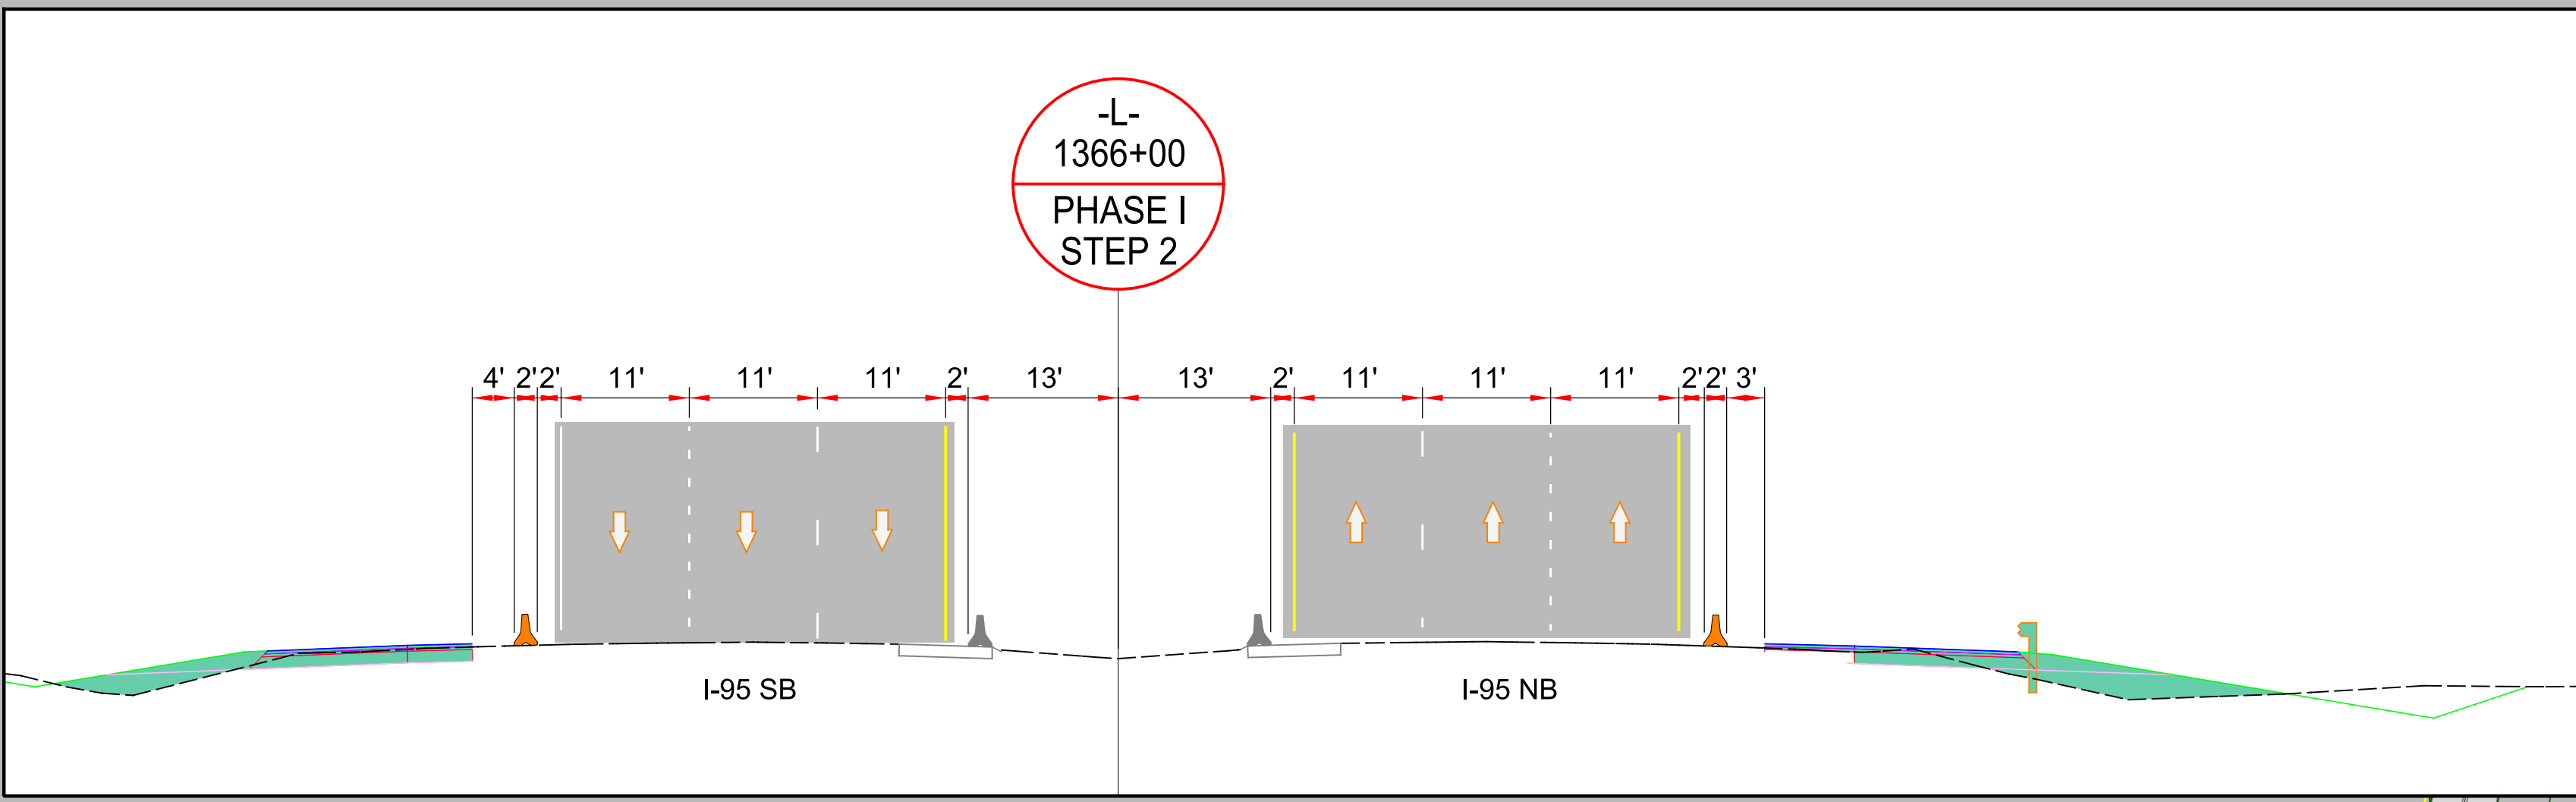


DOCUMENT NOT CONSIDERED FINAL UNLESS ALL SIGNATURES COMPLETED

Michael Baker
INTERNATIONAL

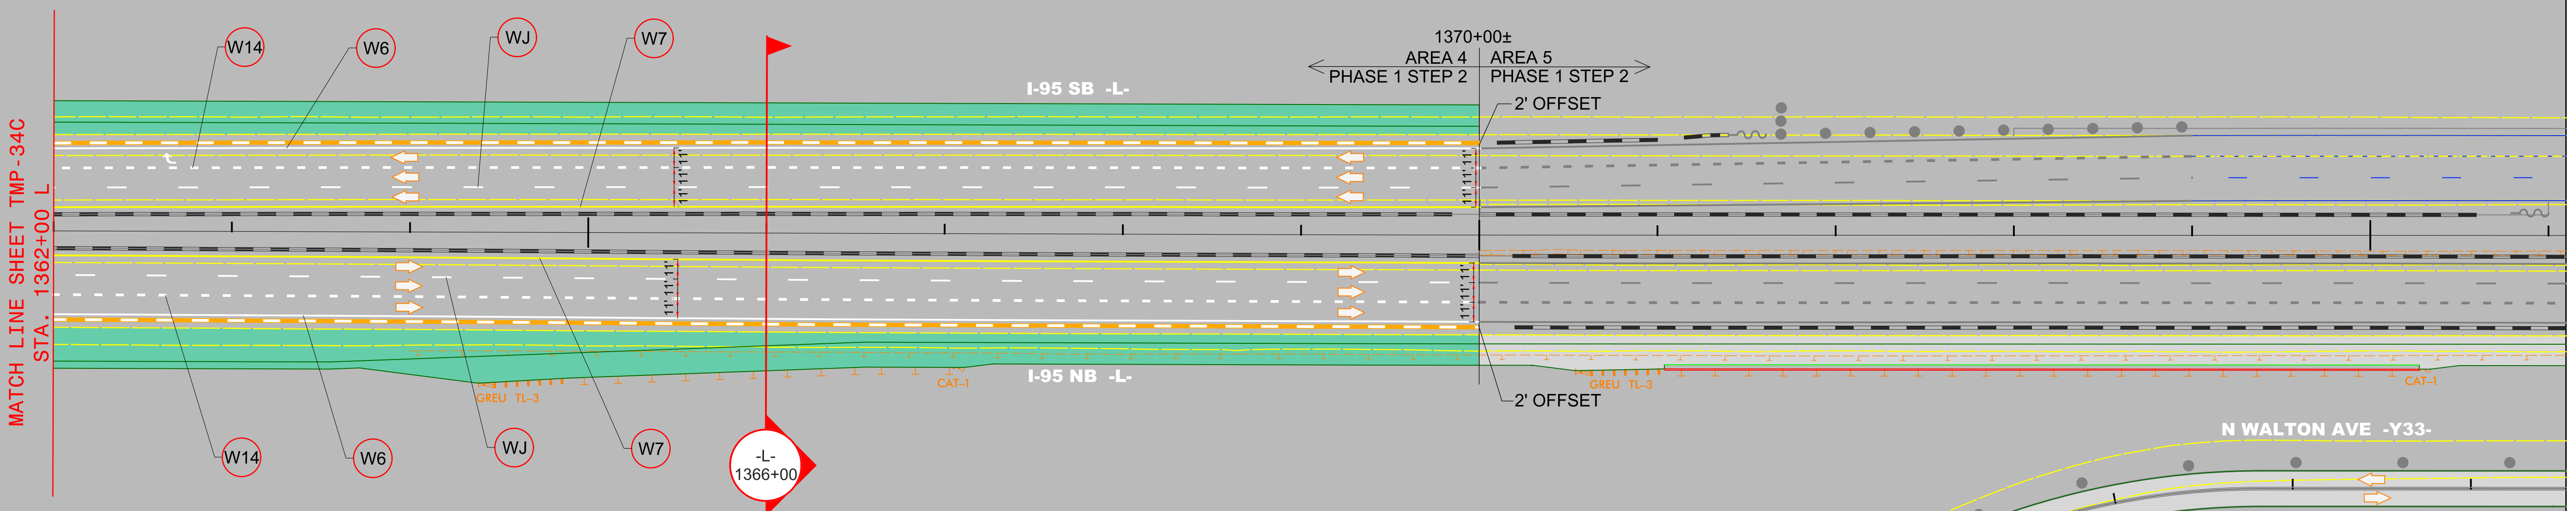

AREA 4
PHASE I STEP 2

4/2/2021
R:\Traffic\Transportation Management\PLAN SHEETS\I-5986B TMP 34D AREA 04 PHASE 01STEP 02.dgn
Caroline.Owings