


PROJECT REFERENCE NO.	SHEET NO.
I - 5986B	TMP - 35



DOCUMENT NOT CONSIDERED FINAL
UNLESS ALL SIGNATURES COMPLETED

Michael Baker
INTERNATIONAL

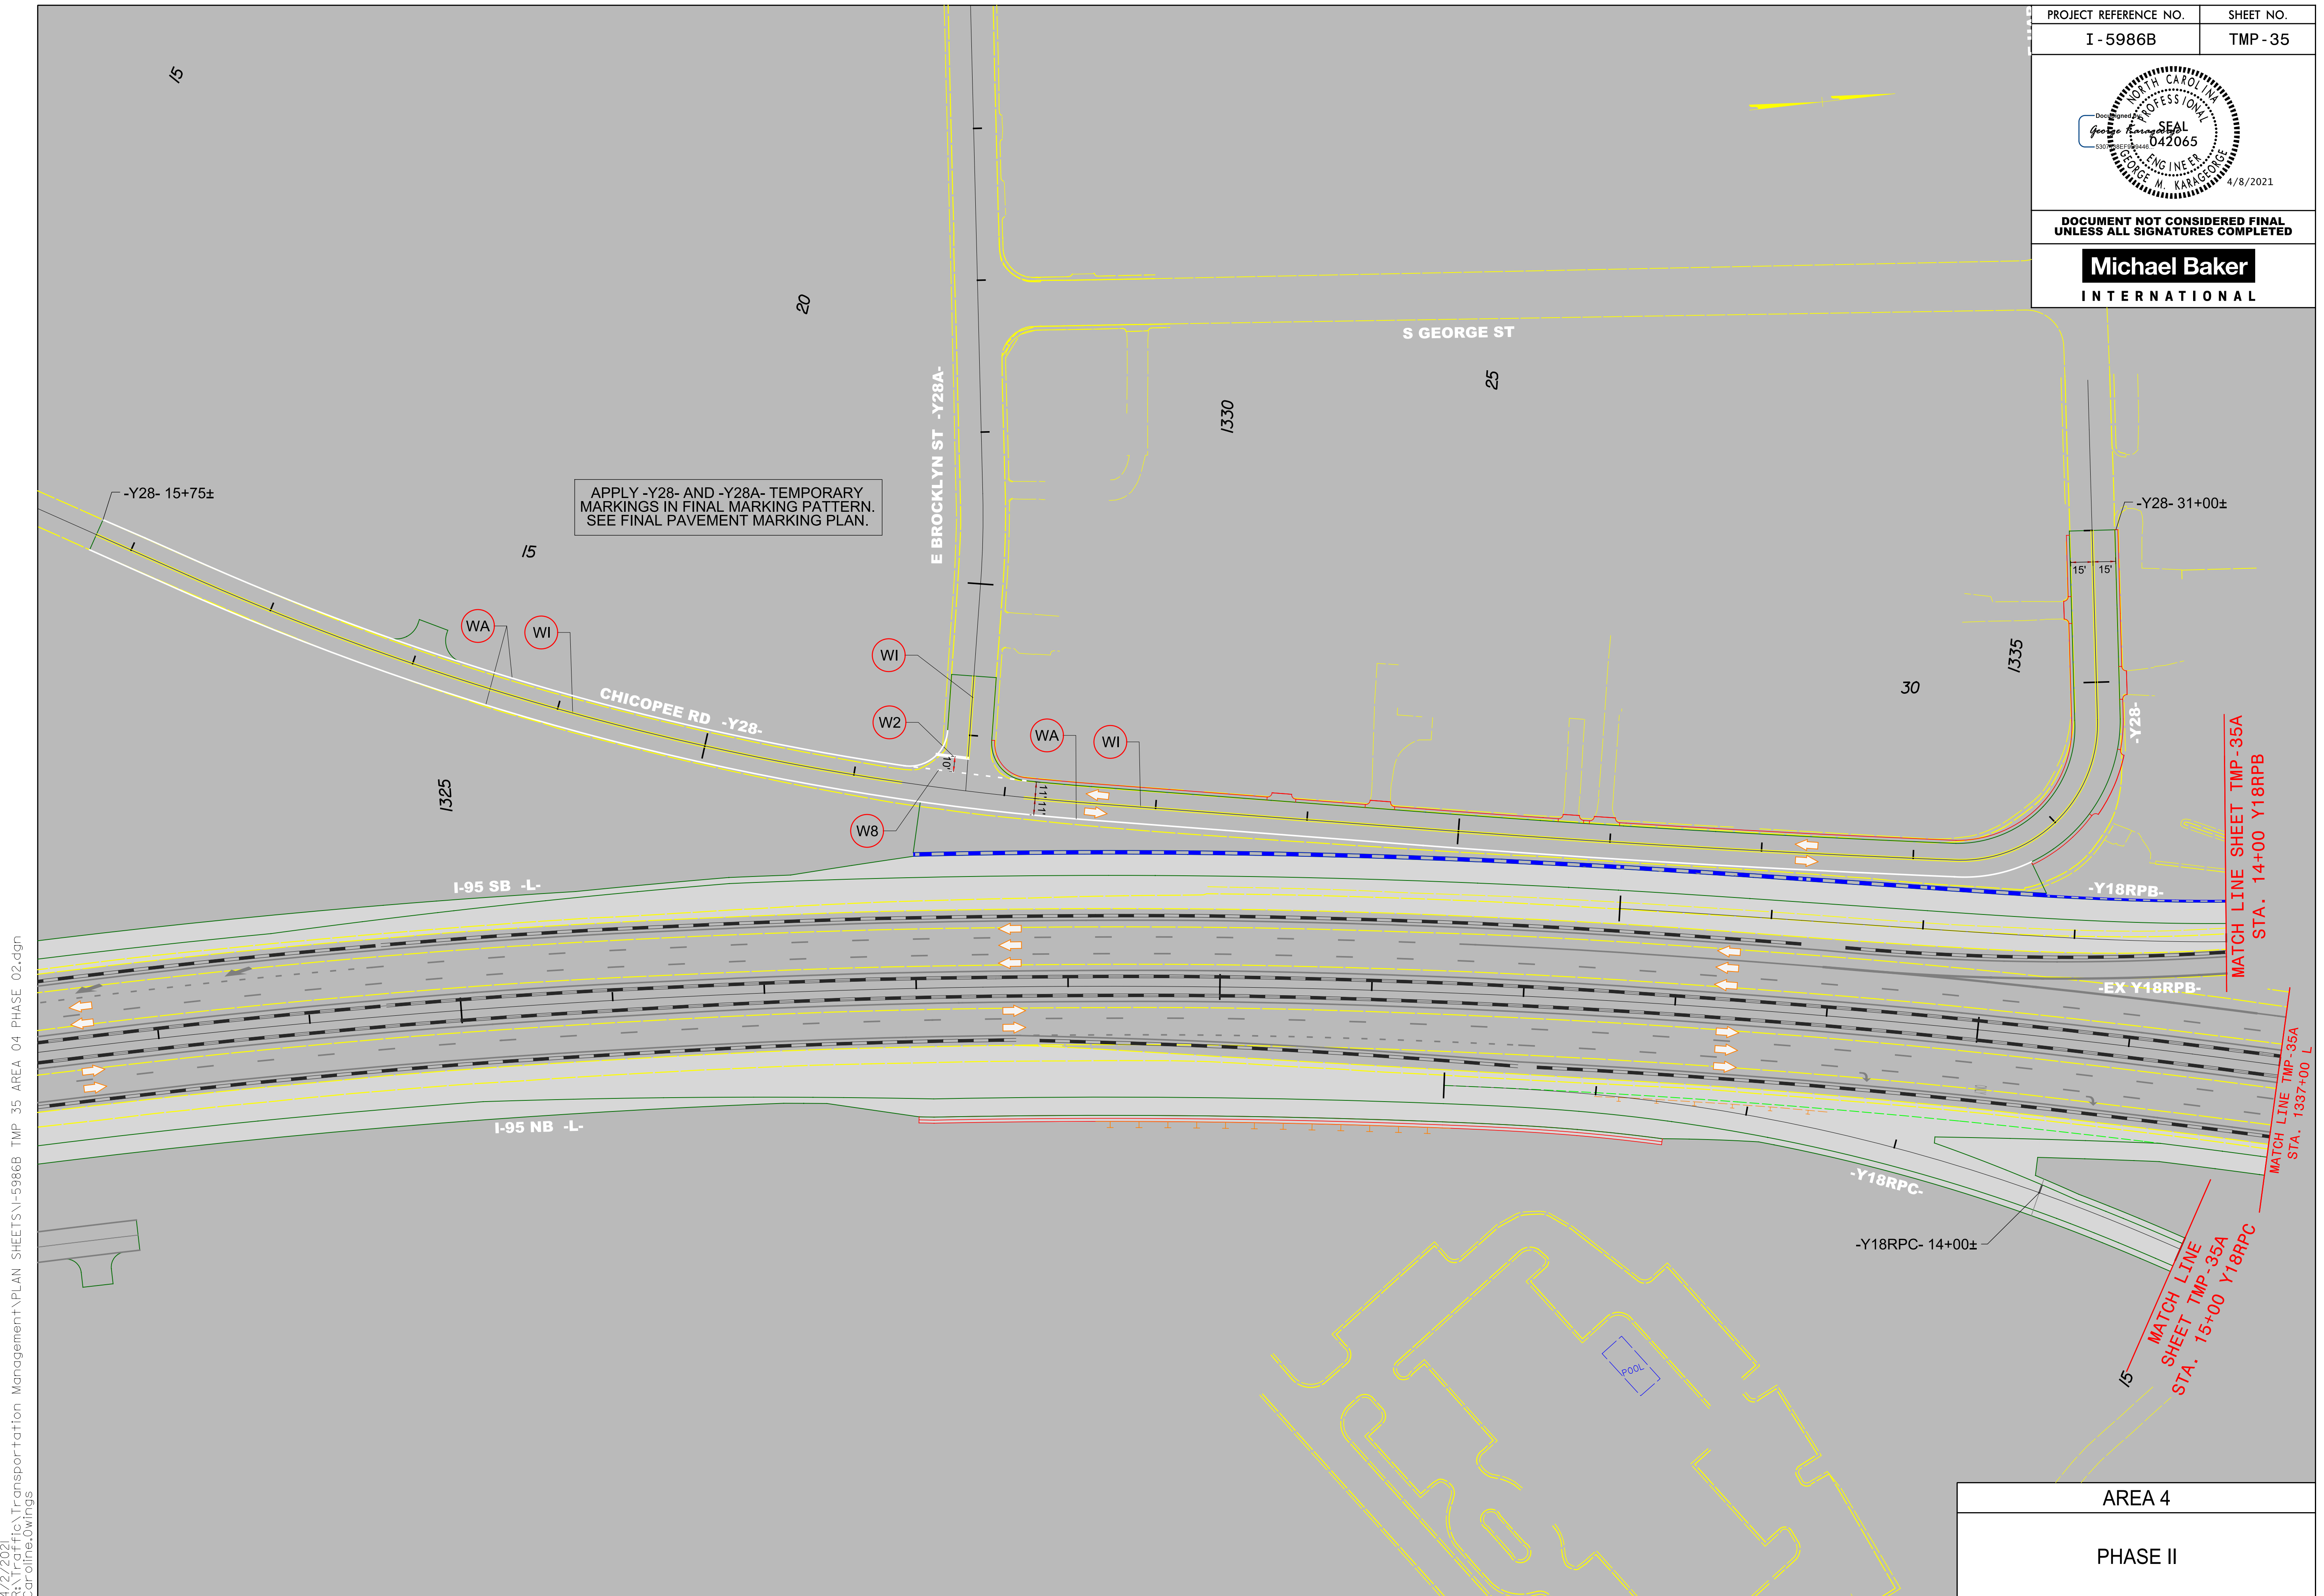

APPLY -Y28- AND -Y28A- TEMPORARY MARKINGS IN FINAL MARKING PATTERN. SEE FINAL PAVEMENT MARKING PLAN.

4/2/2021
R:\Traffic\Transportation Management\PLAN SHEETS\I-5986B TMP 35 AREA 04 PHASE 02.dgn
Caroline Owings

AREA 4
PHASE II