


DOCUMENT NOT CONSIDERED FINAL  
UNLESS ALL SIGNATURES COMPLETED

**Michael Baker**  
INTERNATIONAL

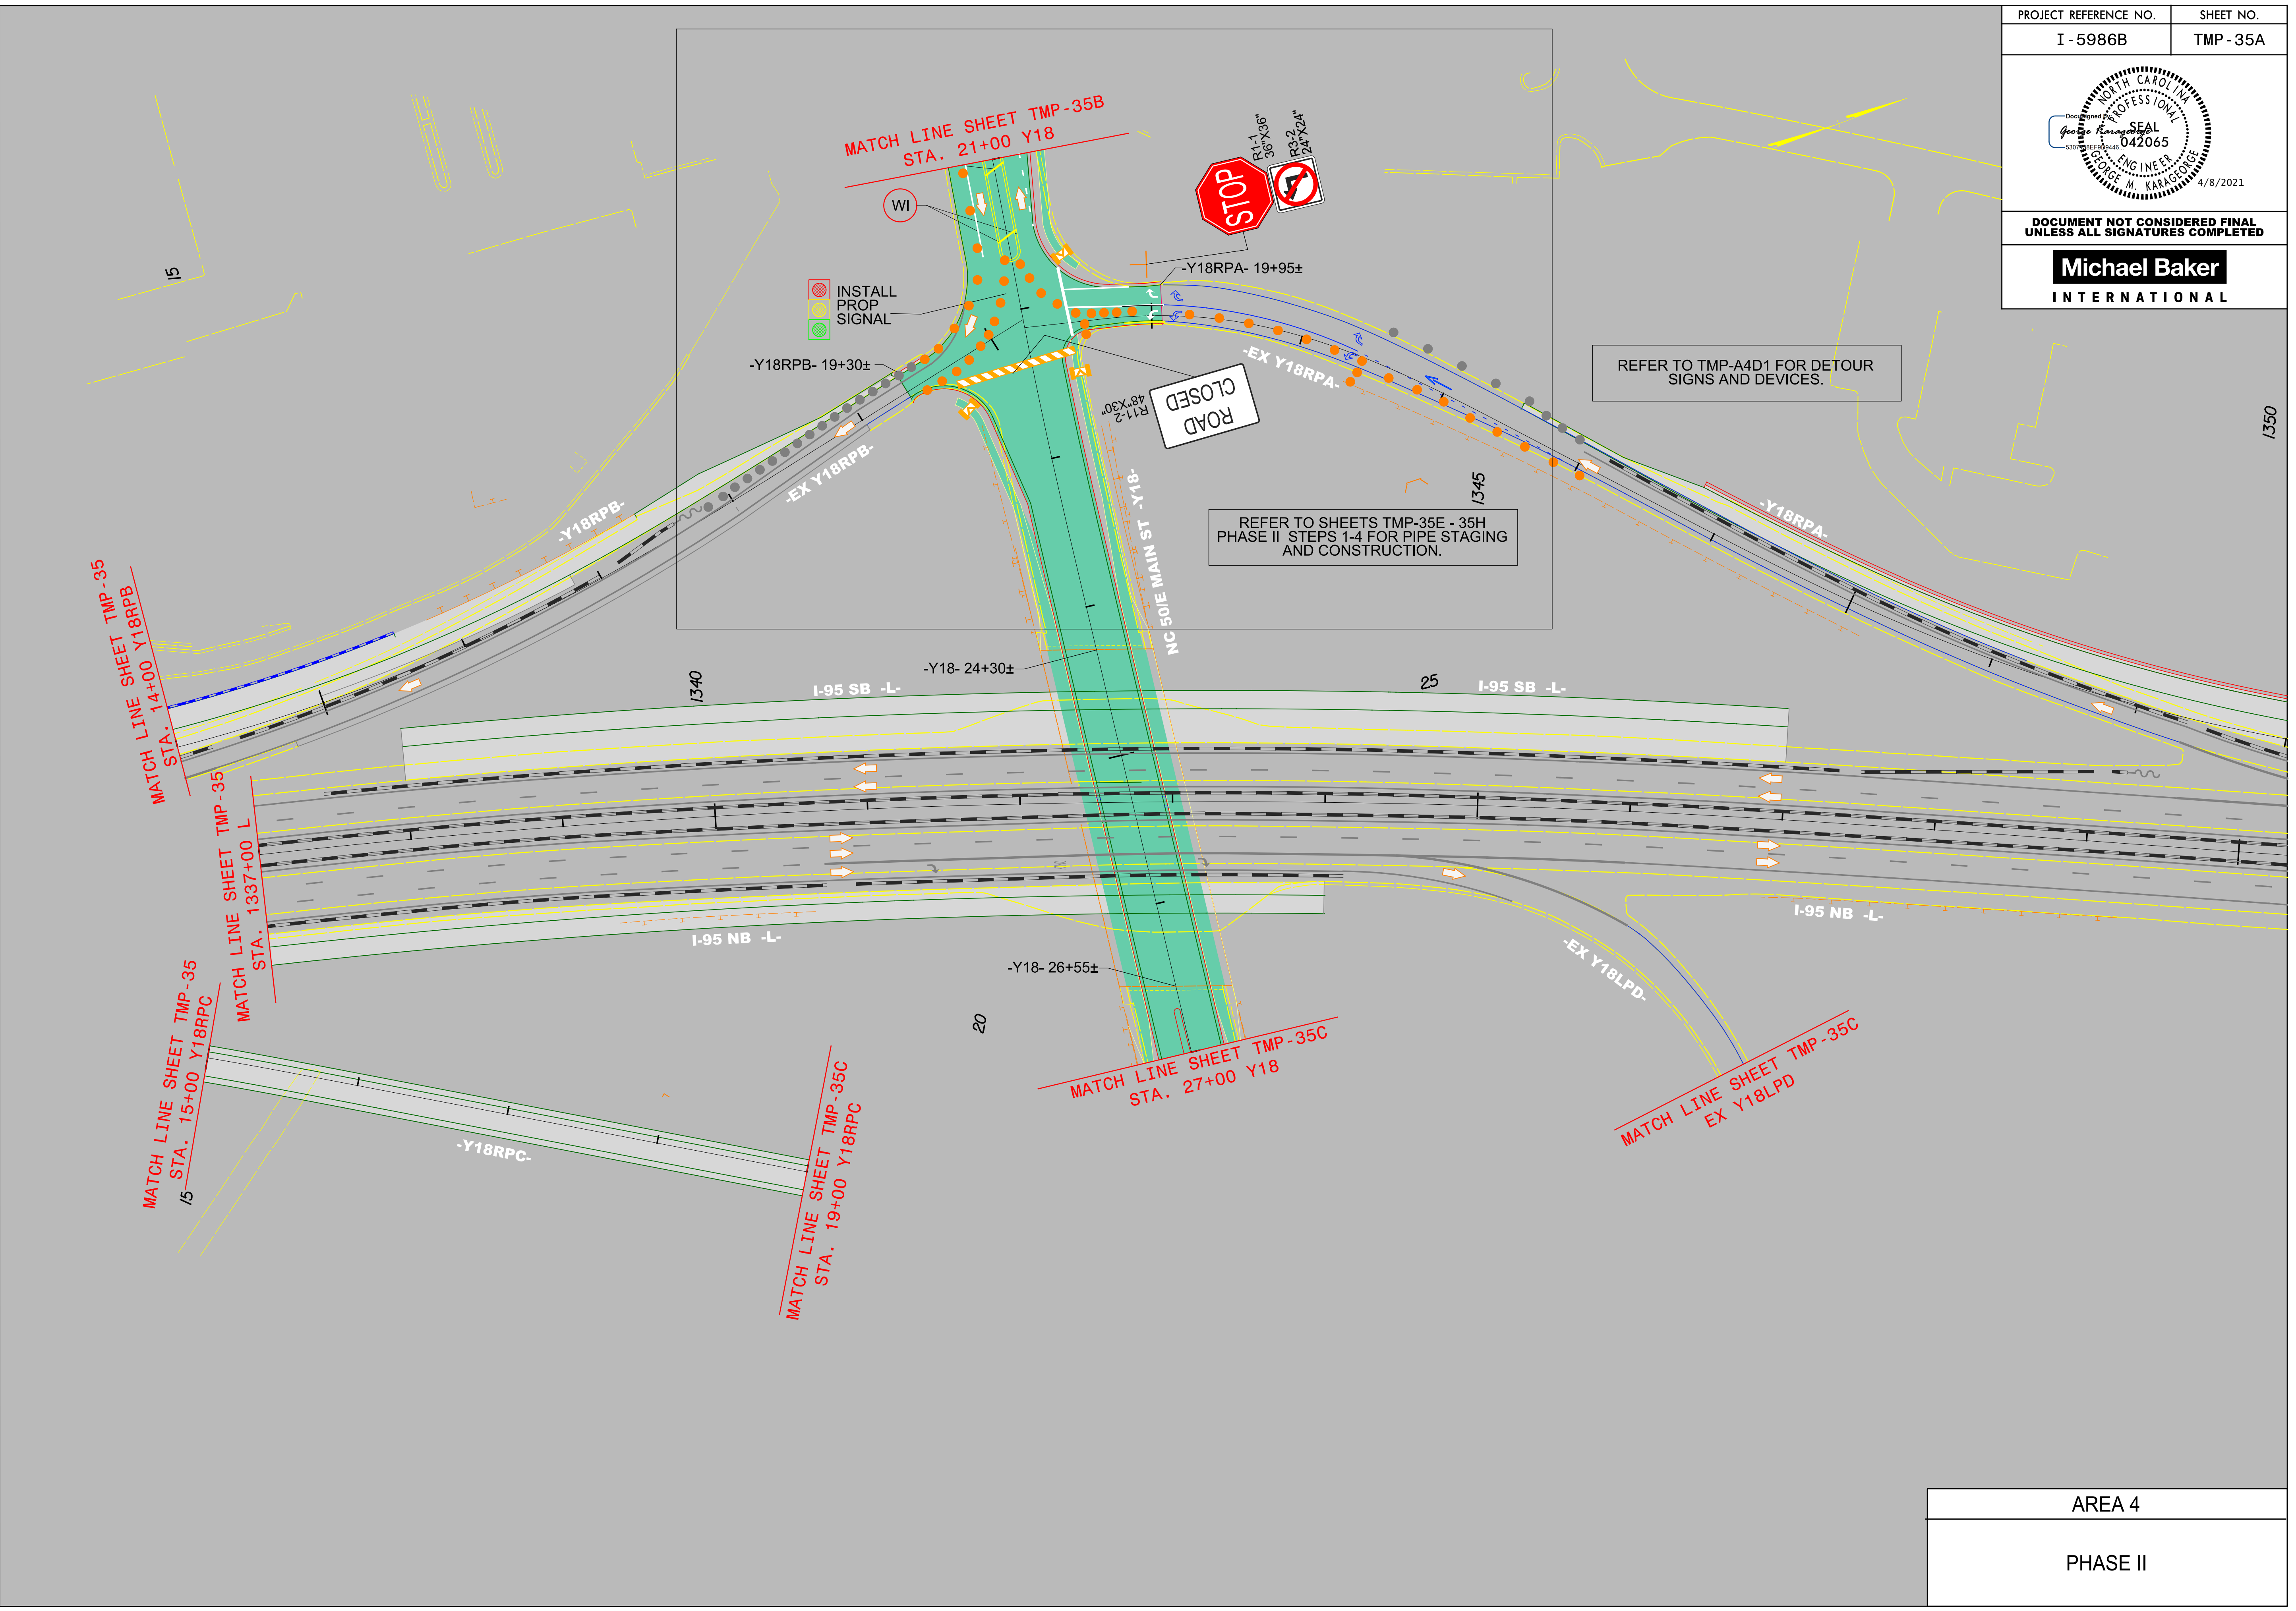

4/2/2021  
 R:\Traffic\Transportation Management\PLAN SHEETS\I-5986B TMP 35A AREA 04 PHASE 02.dgn  
 Caroline Owings

|          |
|----------|
| AREA 4   |
| PHASE II |