


DOCUMENT NOT CONSIDERED FINAL UNLESS ALL SIGNATURES COMPLETED

Michael Baker
INTERNATIONAL

4/2/2021
R:\Traffic\Transportation Management\PLAN SHEETS\I-5986B TMP 35B AREA 04 PHASE 02.dgn
Caroline.Owings

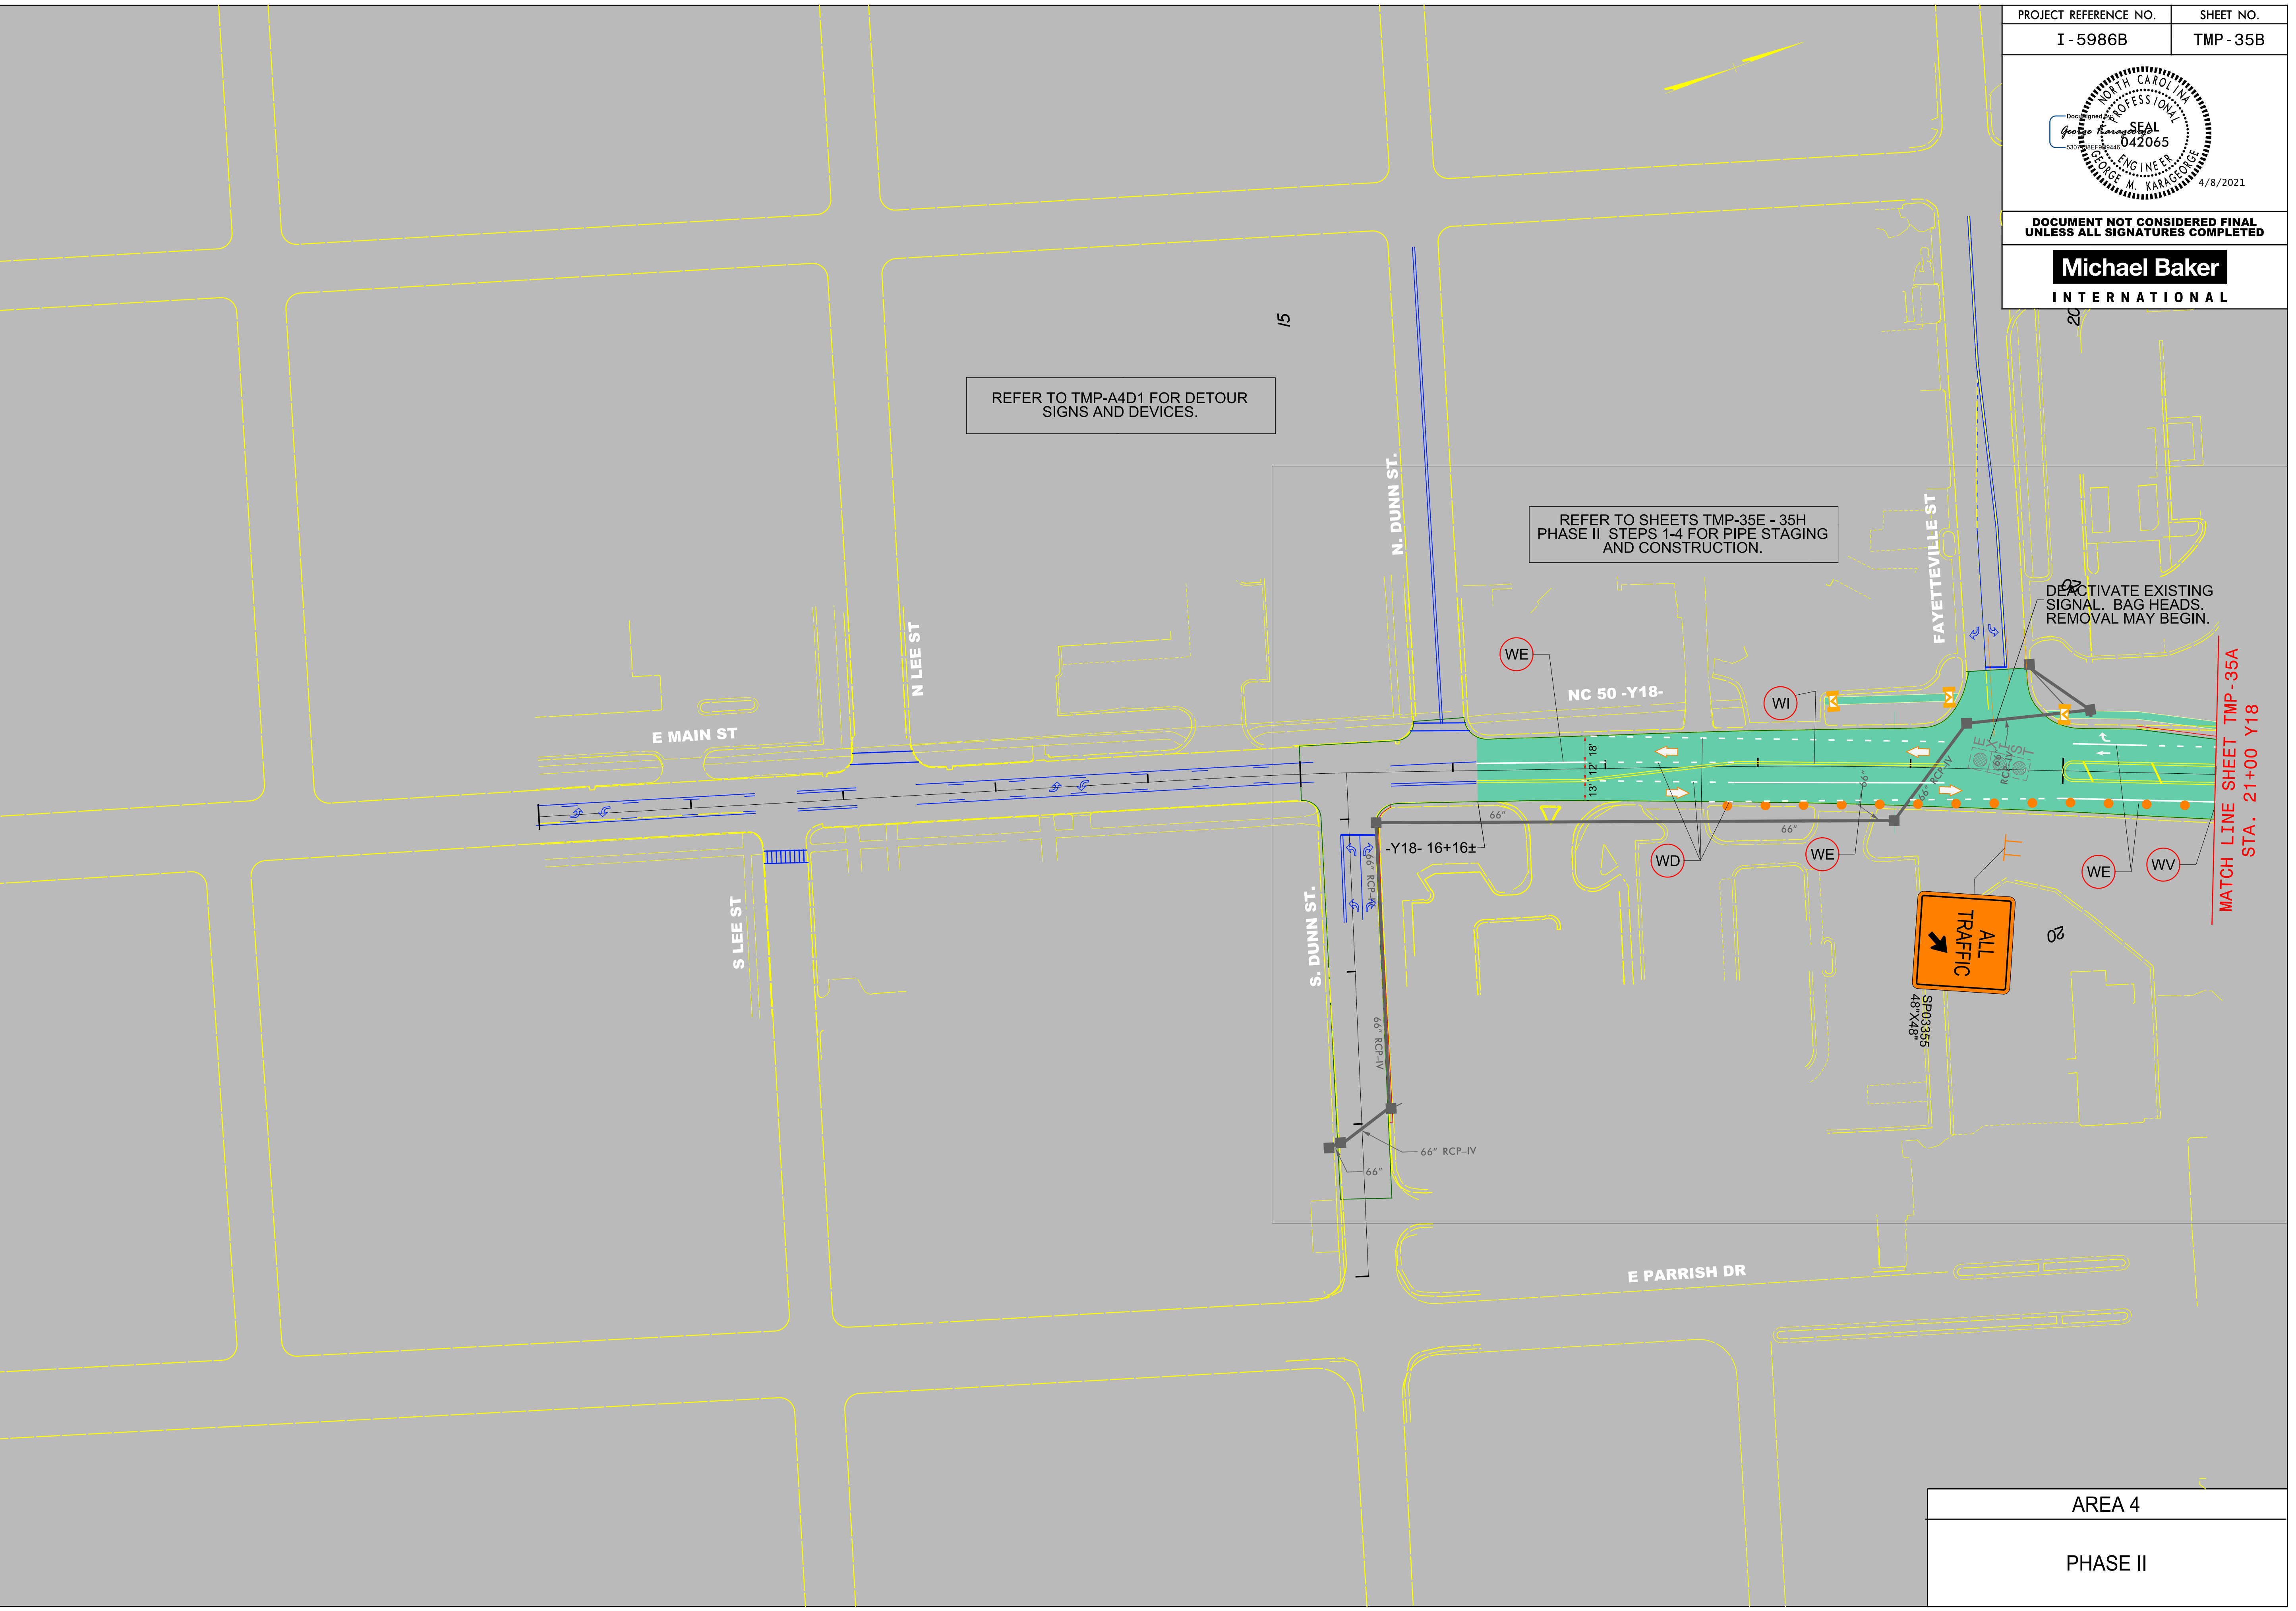

REFER TO TMP-A4D1 FOR DETOUR SIGNS AND DEVICES.

REFER TO SHEETS TMP-35E - 35H PHASE II STEPS 1-4 FOR PIPE STAGING AND CONSTRUCTION.

DEACTIVATE EXISTING SIGNAL, BAG HEADS. REMOVAL MAY BEGIN.

MATCH LINE SHEET TMP-35A STA. 21+00 Y18



SP03355
48"X48"

AREA 4
PHASE II