


DOCUMENT NOT CONSIDERED FINAL UNLESS ALL SIGNATURES COMPLETED

**Michael Baker**  
INTERNATIONAL

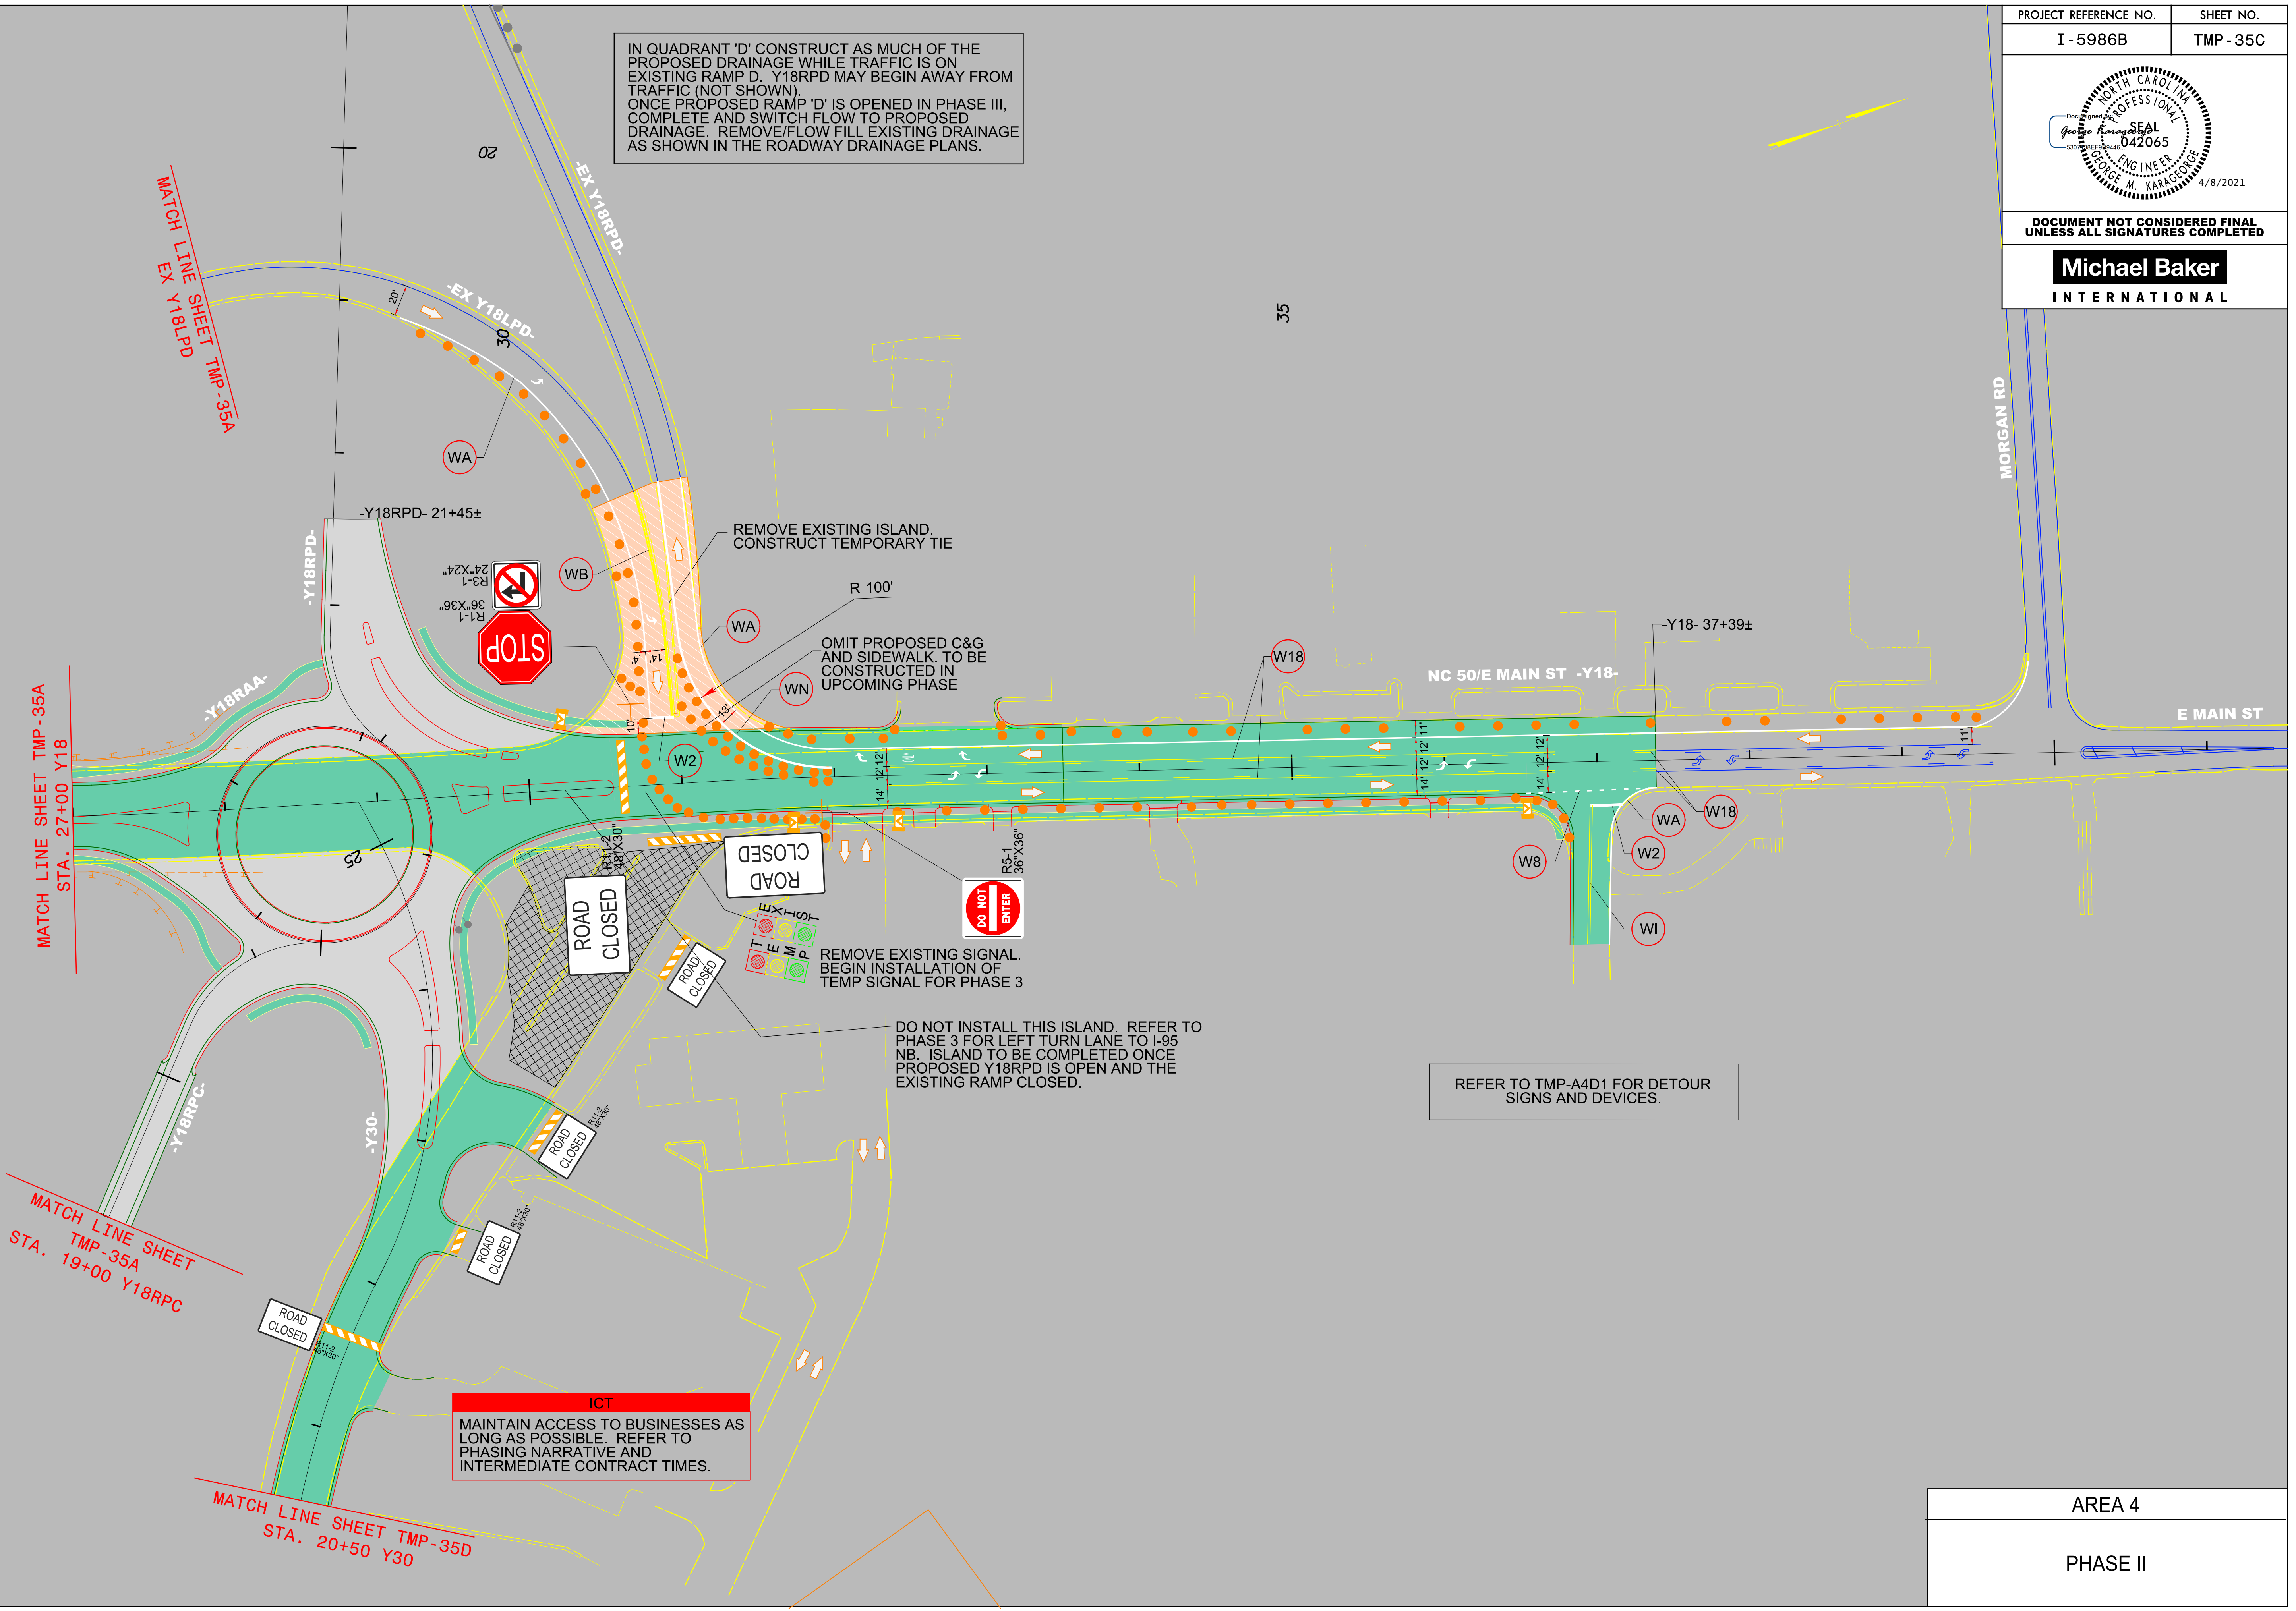

IN QUADRANT 'D' CONSTRUCT AS MUCH OF THE PROPOSED DRAINAGE WHILE TRAFFIC IS ON EXISTING RAMP 'D'. Y18RPD MAY BEGIN AWAY FROM TRAFFIC (NOT SHOWN). ONCE PROPOSED RAMP 'D' IS OPENED IN PHASE III, COMPLETE AND SWITCH FLOW TO PROPOSED DRAINAGE. REMOVE/FLOW FILL EXISTING DRAINAGE AS SHOWN IN THE ROADWAY DRAINAGE PLANS.

**ICT**  
MAINTAIN ACCESS TO BUSINESSES AS LONG AS POSSIBLE. REFER TO PHASING NARRATIVE AND INTERMEDIATE CONTRACT TIMES.

REFER TO TMP-A4D1 FOR DETOUR SIGNS AND DEVICES.

MATCH LINE SHEET TMP-35A  
EX Y18LDP

MATCH LINE SHEET TMP-35A  
STA. 27+00 Y18

MATCH LINE SHEET TMP-35A  
STA. 19+00 Y18RPC

MATCH LINE SHEET TMP-35D  
STA. 20+50 Y30

4/2/2021  
R:\Traffic\Transportation Management\PLAN SHEETS\I-5986B TMP 35C AREA 04 PHASE 02.dgn  
Caroline.Owings