


PROJECT REFERENCE NO.	SHEET NO.
I - 5986B	TMP - 35D



DOCUMENT NOT CONSIDERED FINAL
UNLESS ALL SIGNATURES COMPLETED

Michael Baker
INTERNATIONAL

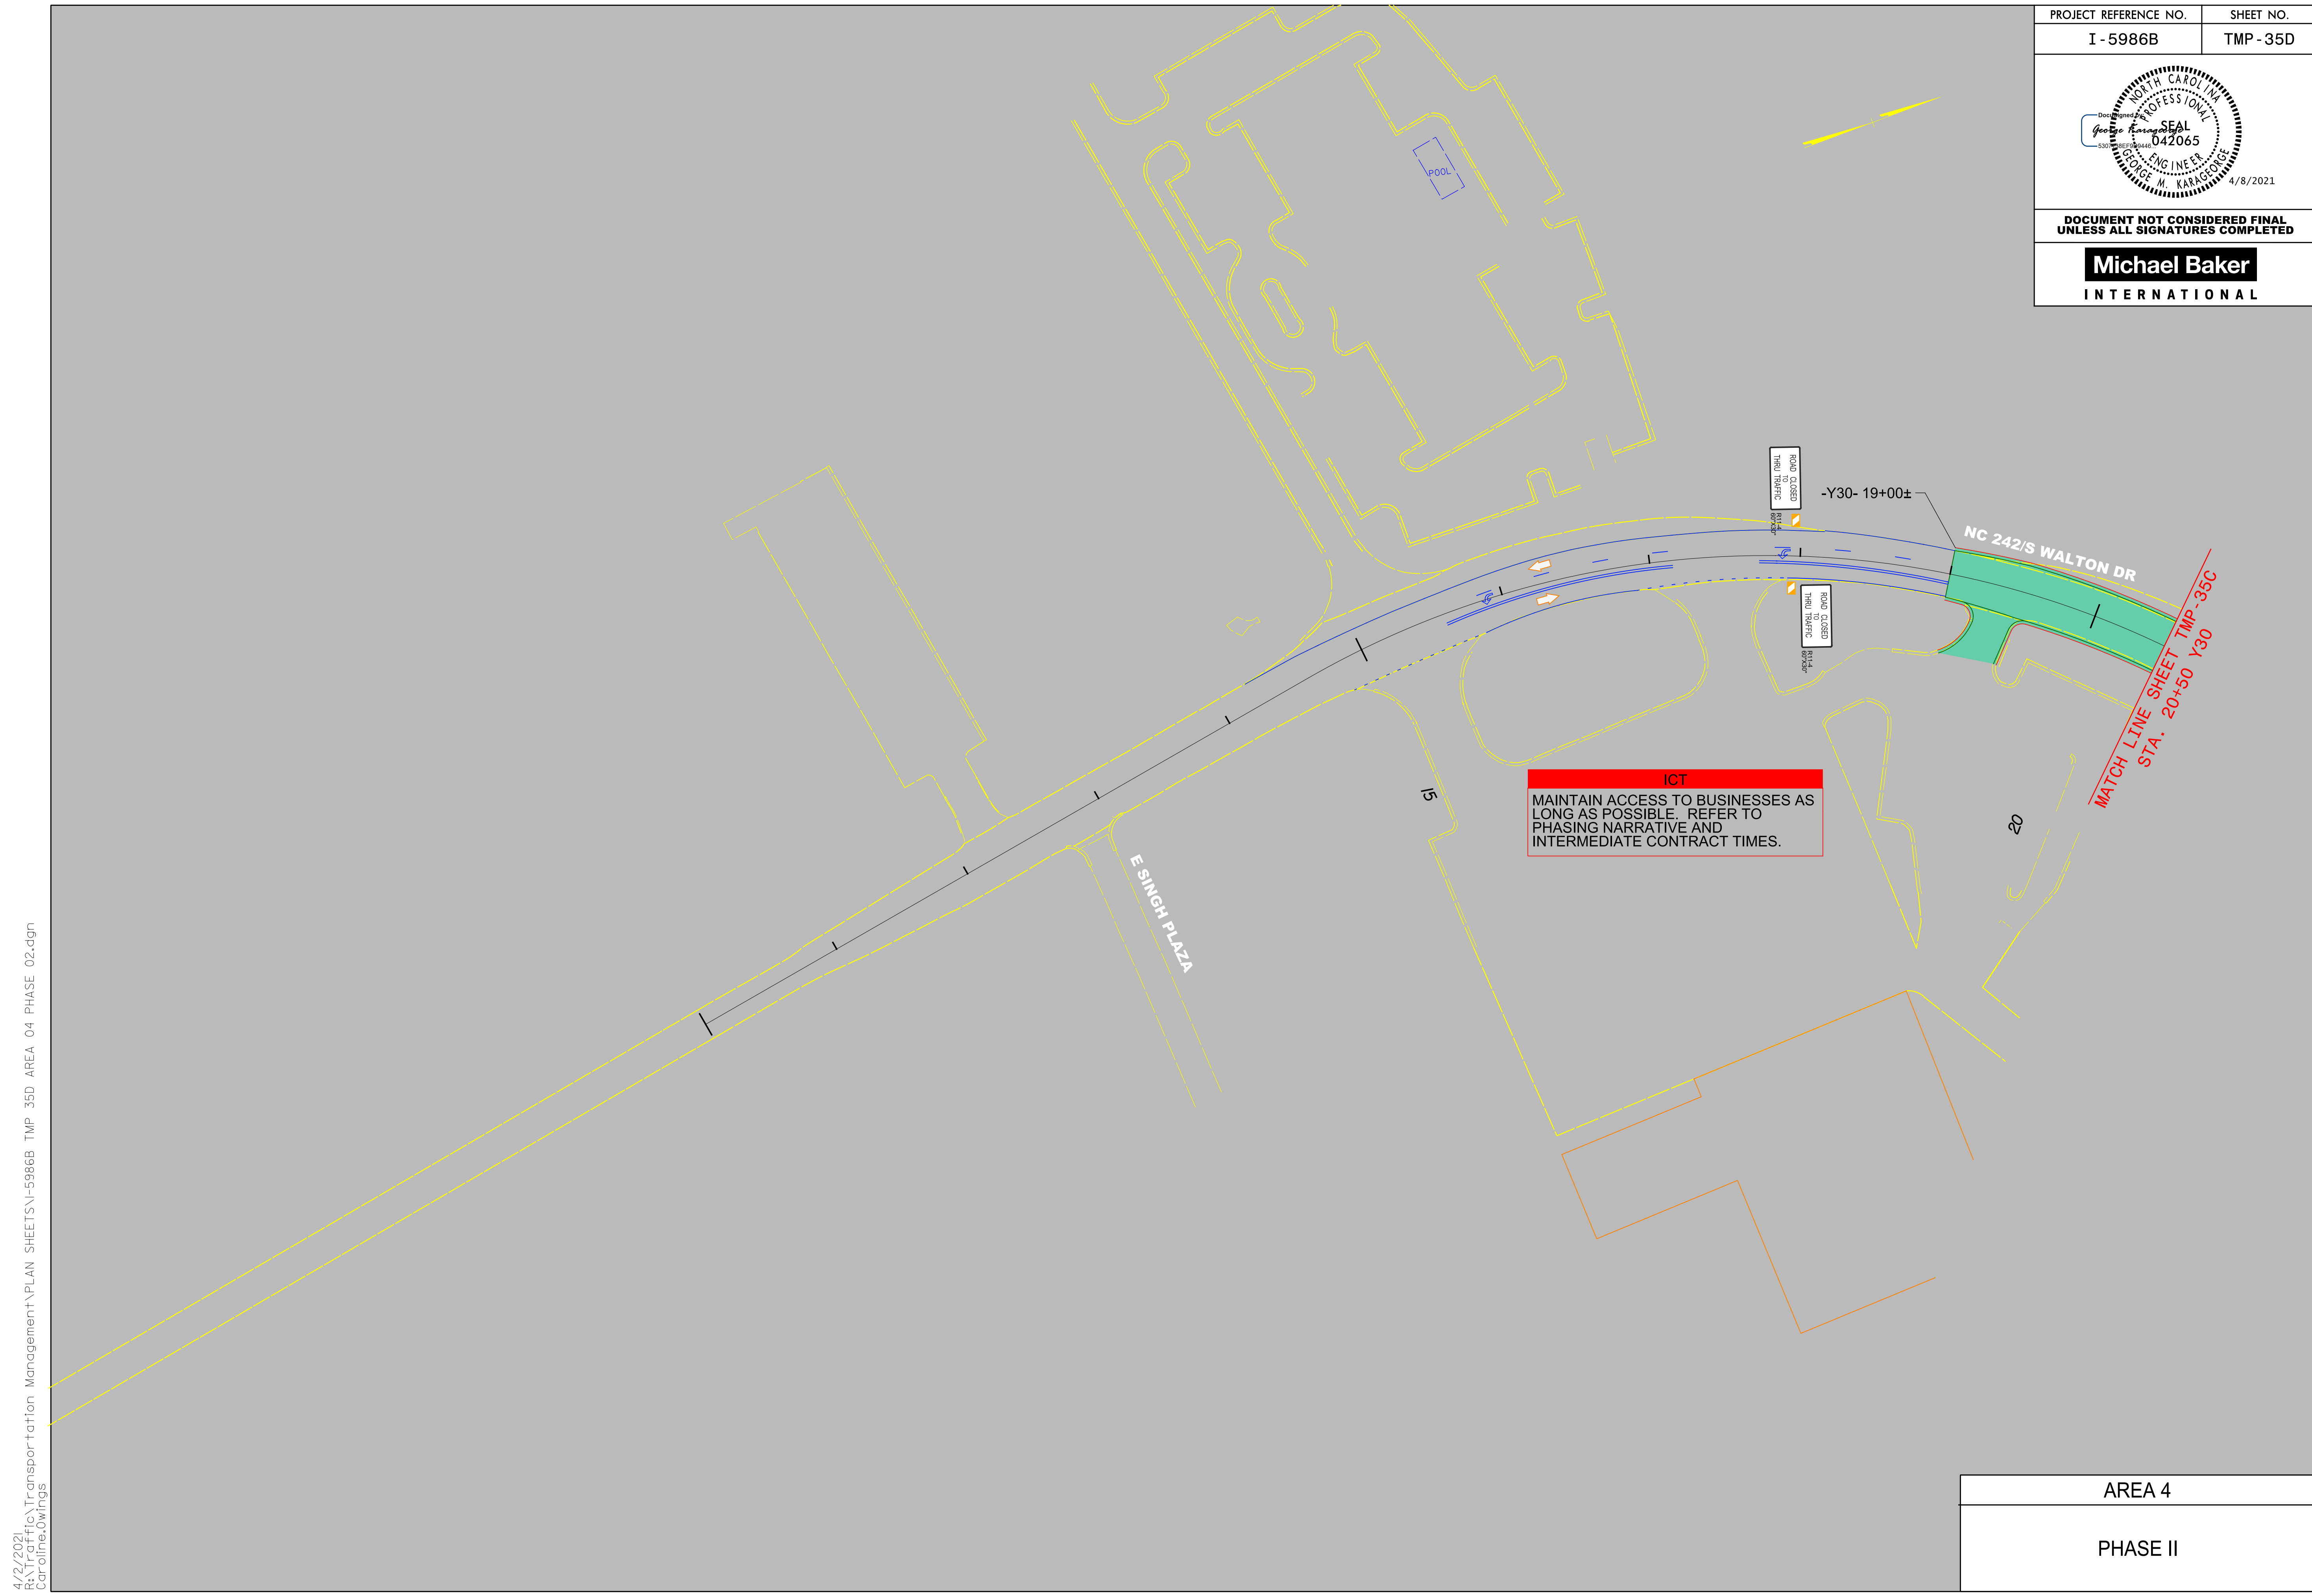

4/2/2021
R:\Traffic\Transportation Management\PLAN SHEETS\I-5986B TMP 35D AREA 04 PHASE 02.dgn
Caroline.Owings

AREA 4
PHASE II