


PROJECT REFERENCE NO. I - 5986B	SHEET NO. TMP - 35E
<p><b>DOCUMENT NOT CONSIDERED FINAL UNLESS ALL SIGNATURES COMPLETED</b></p>	
<p><b>Michael Baker INTERNATIONAL</b></p>	

4/2/2021  
R:\Traffic\Transportation Management\PLAN SHEETS\I-5986B TMP 35E AREA 04 PHASE 02 STEP 01.dgn  
Caroline Owings

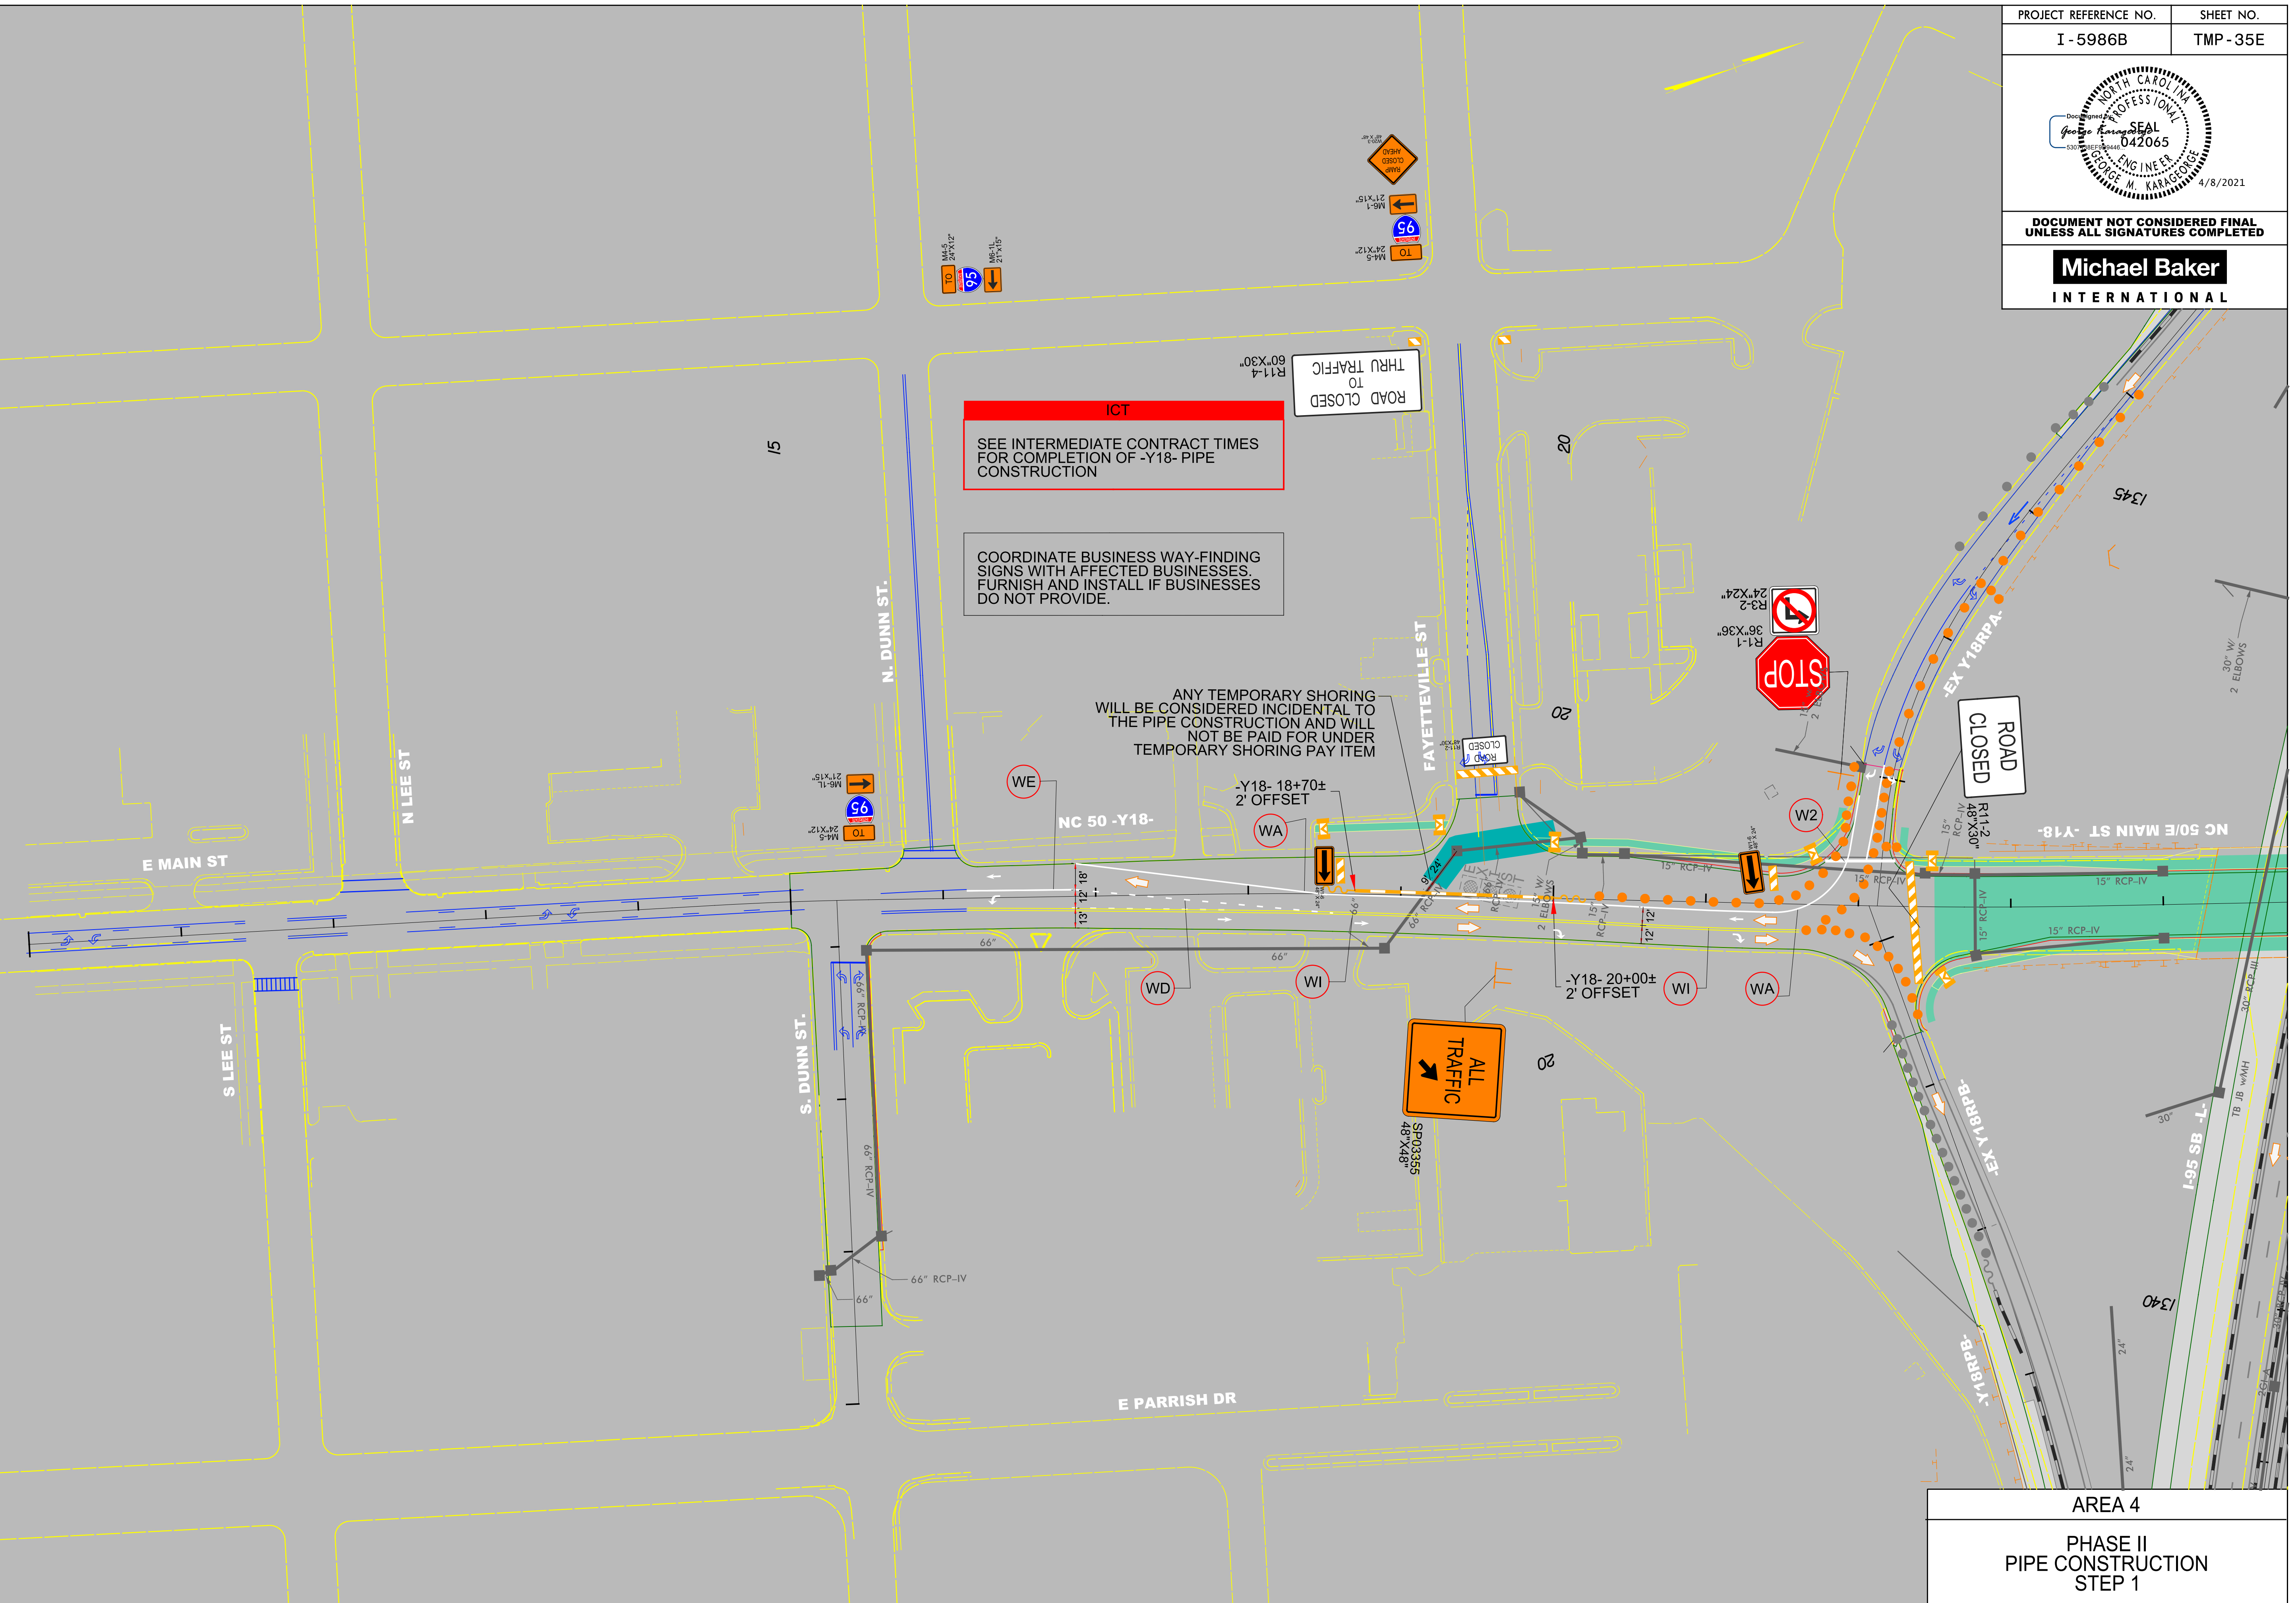

AREA 4  
PHASE II  
PIPE CONSTRUCTION  
STEP 1