


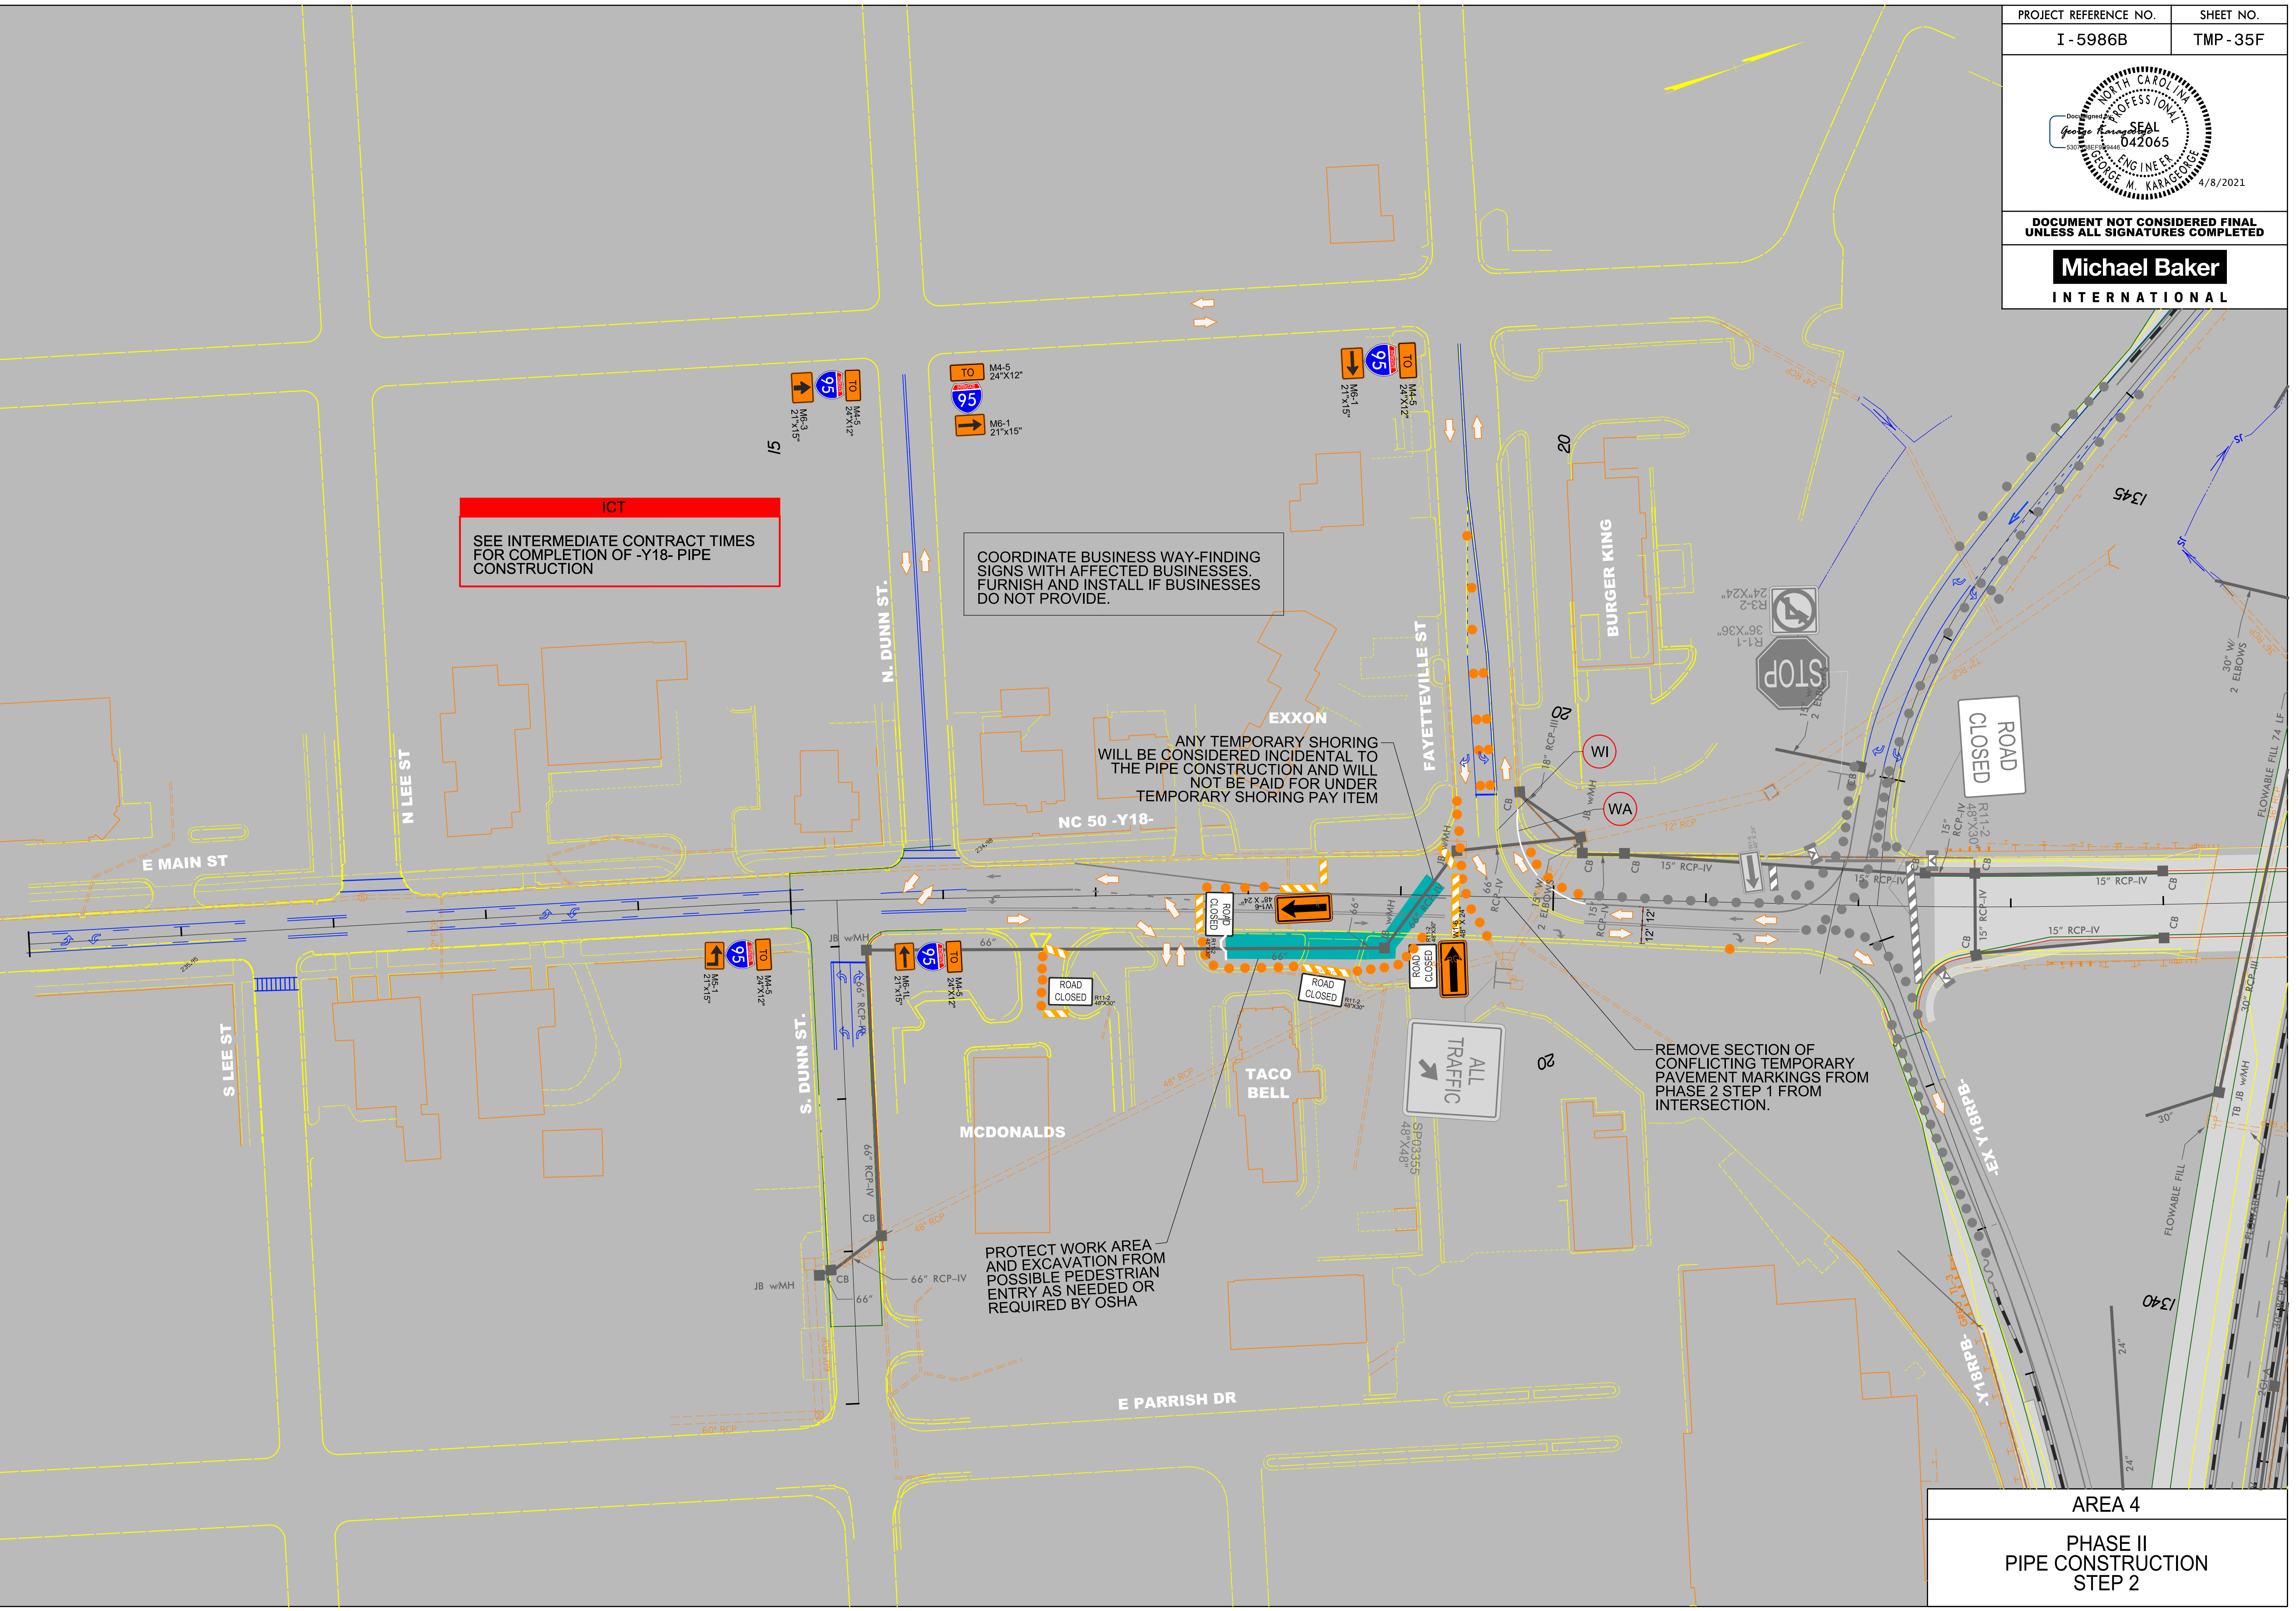

DOCUMENT NOT CONSIDERED FINAL UNLESS ALL SIGNATURES COMPLETED

Michael Baker
INTERNATIONAL

4/2/2021
R:\Traffic\Transportation Management\PLAN SHEETS\I-5986B TMP 35F AREA 04 PHASE 02 STEP 02.dgn
Caroline.Owings



ICT
SEE INTERMEDIATE CONTRACT TIMES FOR COMPLETION OF -Y18- PIPE CONSTRUCTION

COORDINATE BUSINESS WAY-FINDING SIGNS WITH AFFECTED BUSINESSES. FURNISH AND INSTALL IF BUSINESSES DO NOT PROVIDE.

ANY TEMPORARY SHORING WILL BE CONSIDERED INCIDENTAL TO THE PIPE CONSTRUCTION AND WILL NOT BE PAID FOR UNDER TEMPORARY SHORING PAY ITEM

PROTECT WORK AREA AND EXCAVATION FROM POSSIBLE PEDESTRIAN ENTRY AS NEEDED OR REQUIRED BY OSHA

REMOVE SECTION OF CONFLICTING TEMPORARY PAVEMENT MARKINGS FROM PHASE 2 STEP 1 FROM INTERSECTION.

AREA 4
PHASE II
PIPE CONSTRUCTION
STEP 2