


DOCUMENT NOT CONSIDERED FINAL  
UNLESS ALL SIGNATURES COMPLETED

**Michael Baker**  
INTERNATIONAL

4/2/2021  
 R:\Traffic\Transportation Management\PLAN SHEETS\I-5986B TMP 35G AREA 04 PHASE 02 STEP 03.dgn  
 Caroline.Owings

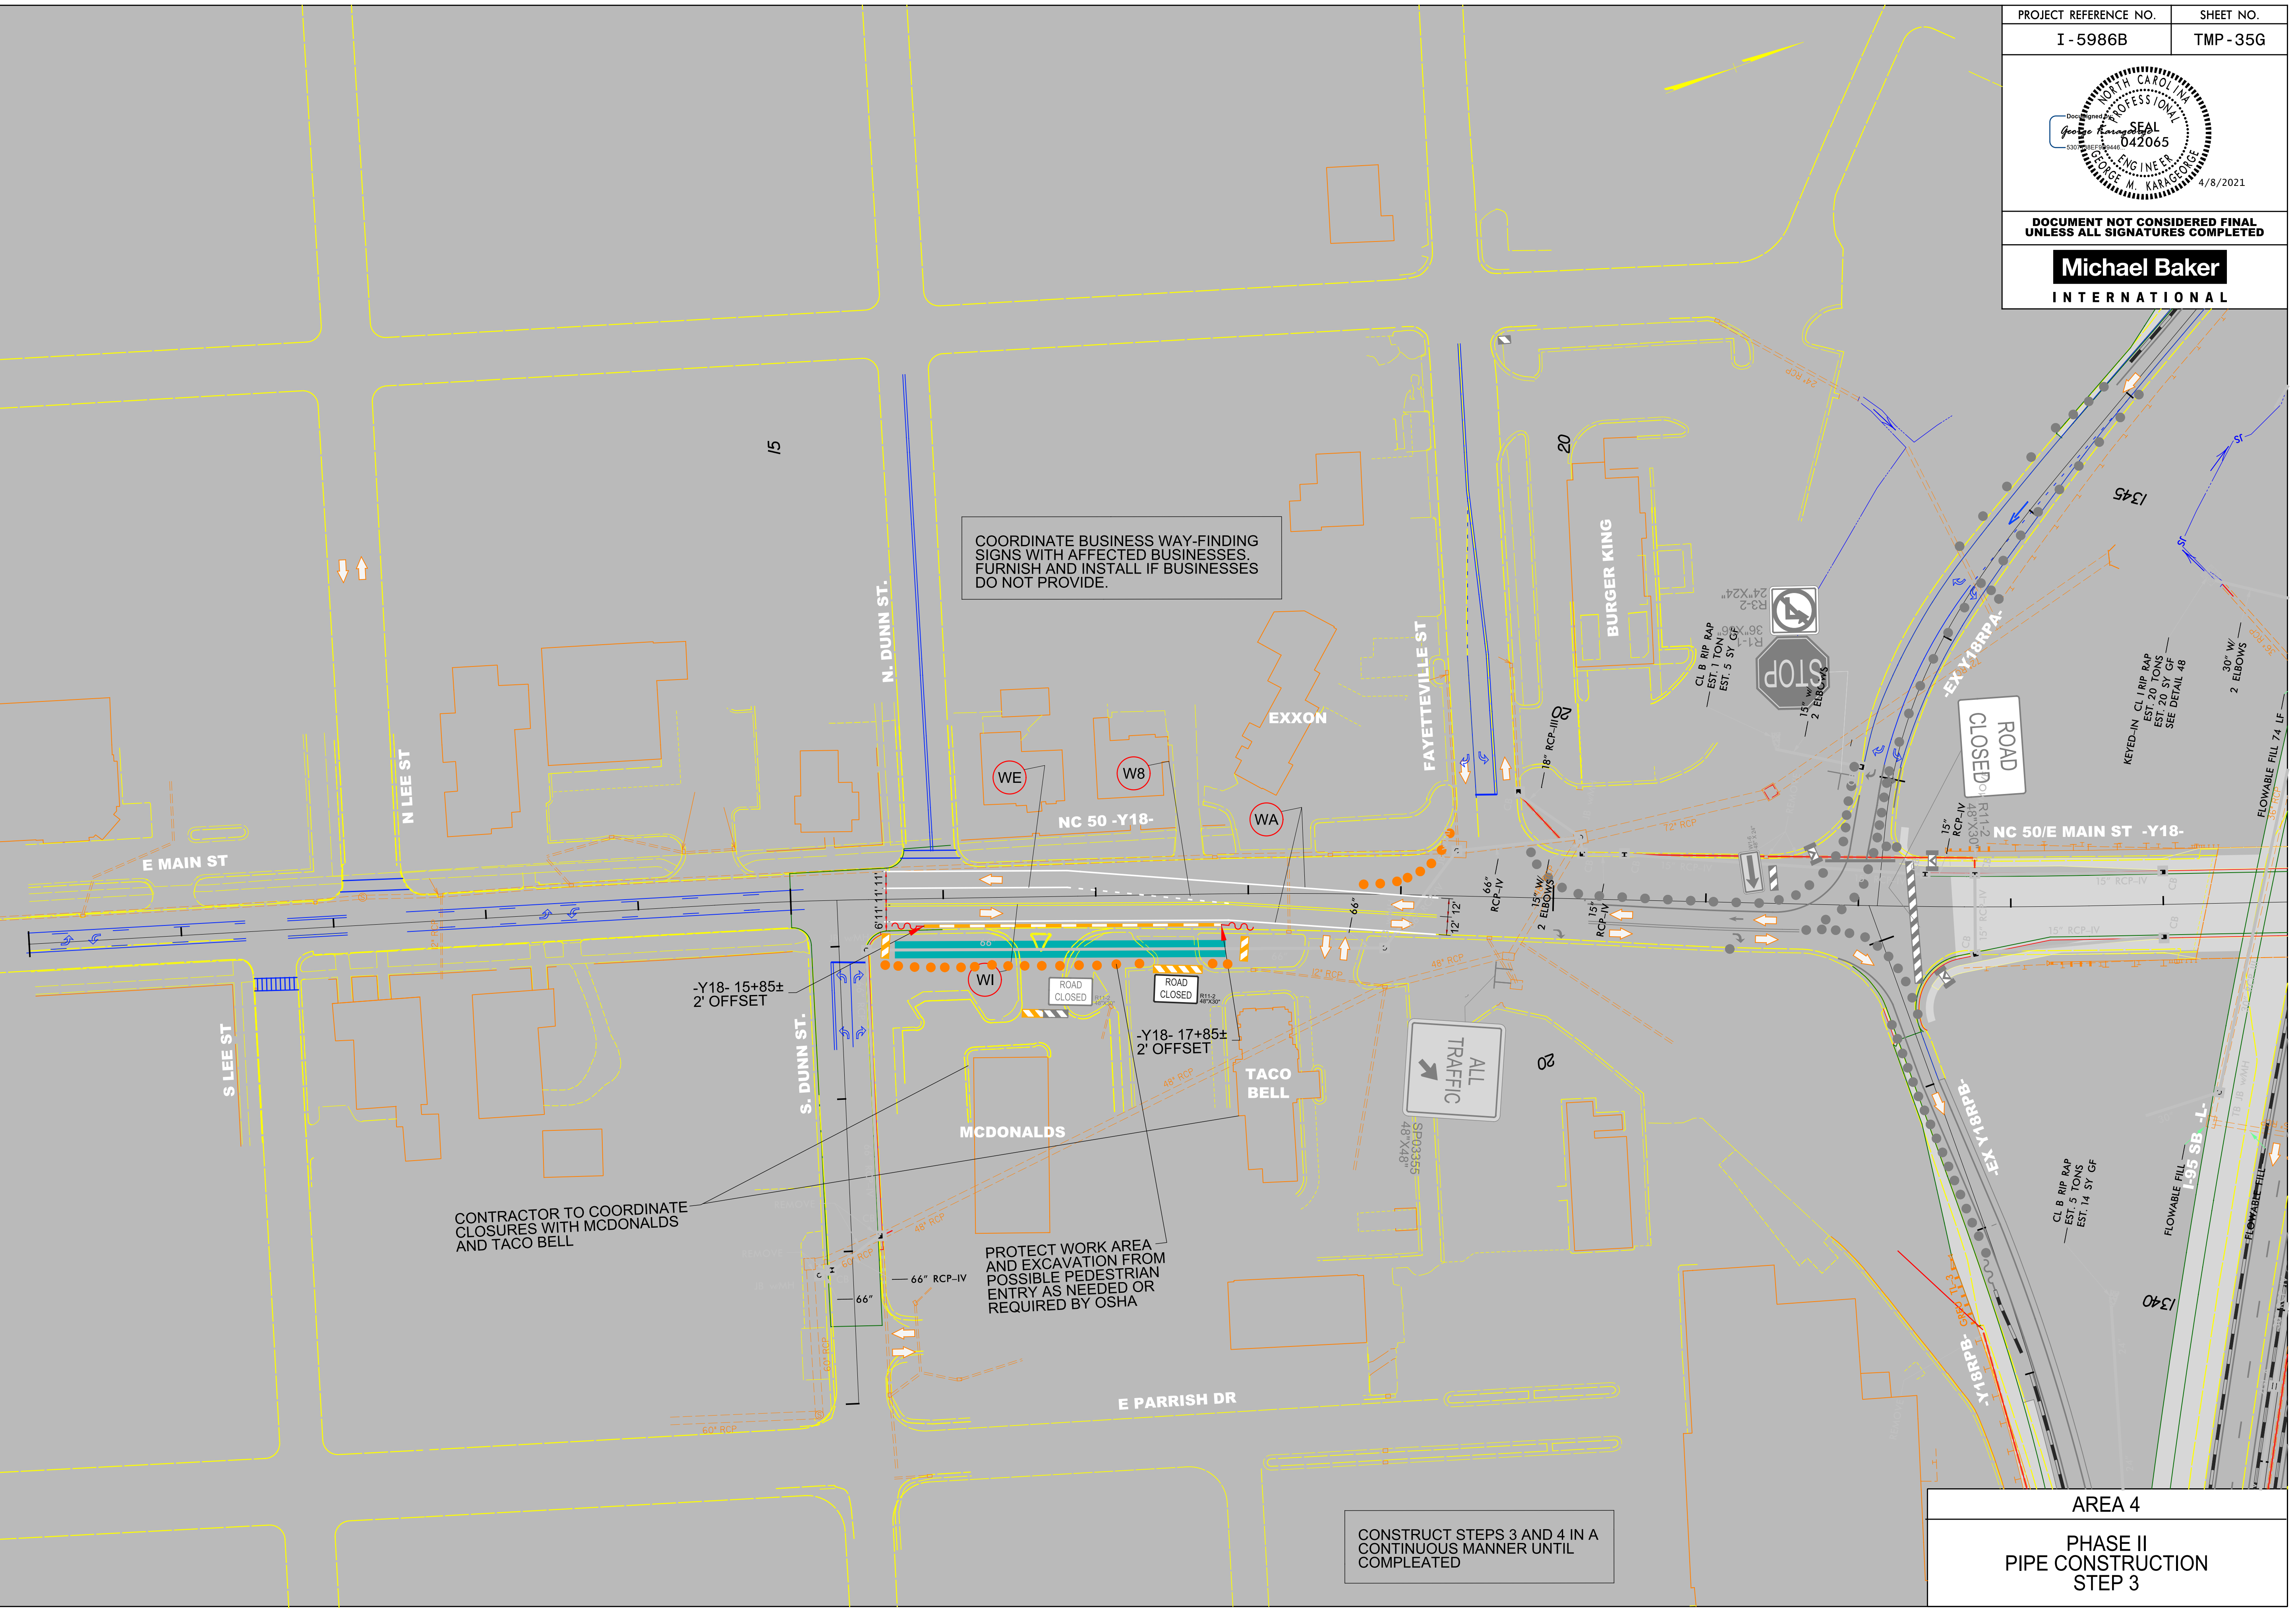

COORDINATE BUSINESS WAY-FINDING SIGNS WITH AFFECTED BUSINESSES. FURNISH AND INSTALL IF BUSINESSES DO NOT PROVIDE.

CONTRACTOR TO COORDINATE CLOSURES WITH MCDONALDS AND TACO BELL

PROTECT WORK AREA AND EXCAVATION FROM POSSIBLE PEDESTRIAN ENTRY AS NEEDED OR REQUIRED BY OSHA

CONSTRUCT STEPS 3 AND 4 IN A CONTINUOUS MANNER UNTIL COMPLETED

AREA 4  
PHASE II  
PIPE CONSTRUCTION  
STEP 3