


DOCUMENT NOT CONSIDERED FINAL UNLESS ALL SIGNATURES COMPLETED

Michael Baker
INTERNATIONAL

4/2/2021
R:\Traffic\Transportation Management\PLAN SHEETS\I-5986B TMP 35H AREA 04 PHASE 02 STEP 04.dgn
Caroline.Owings

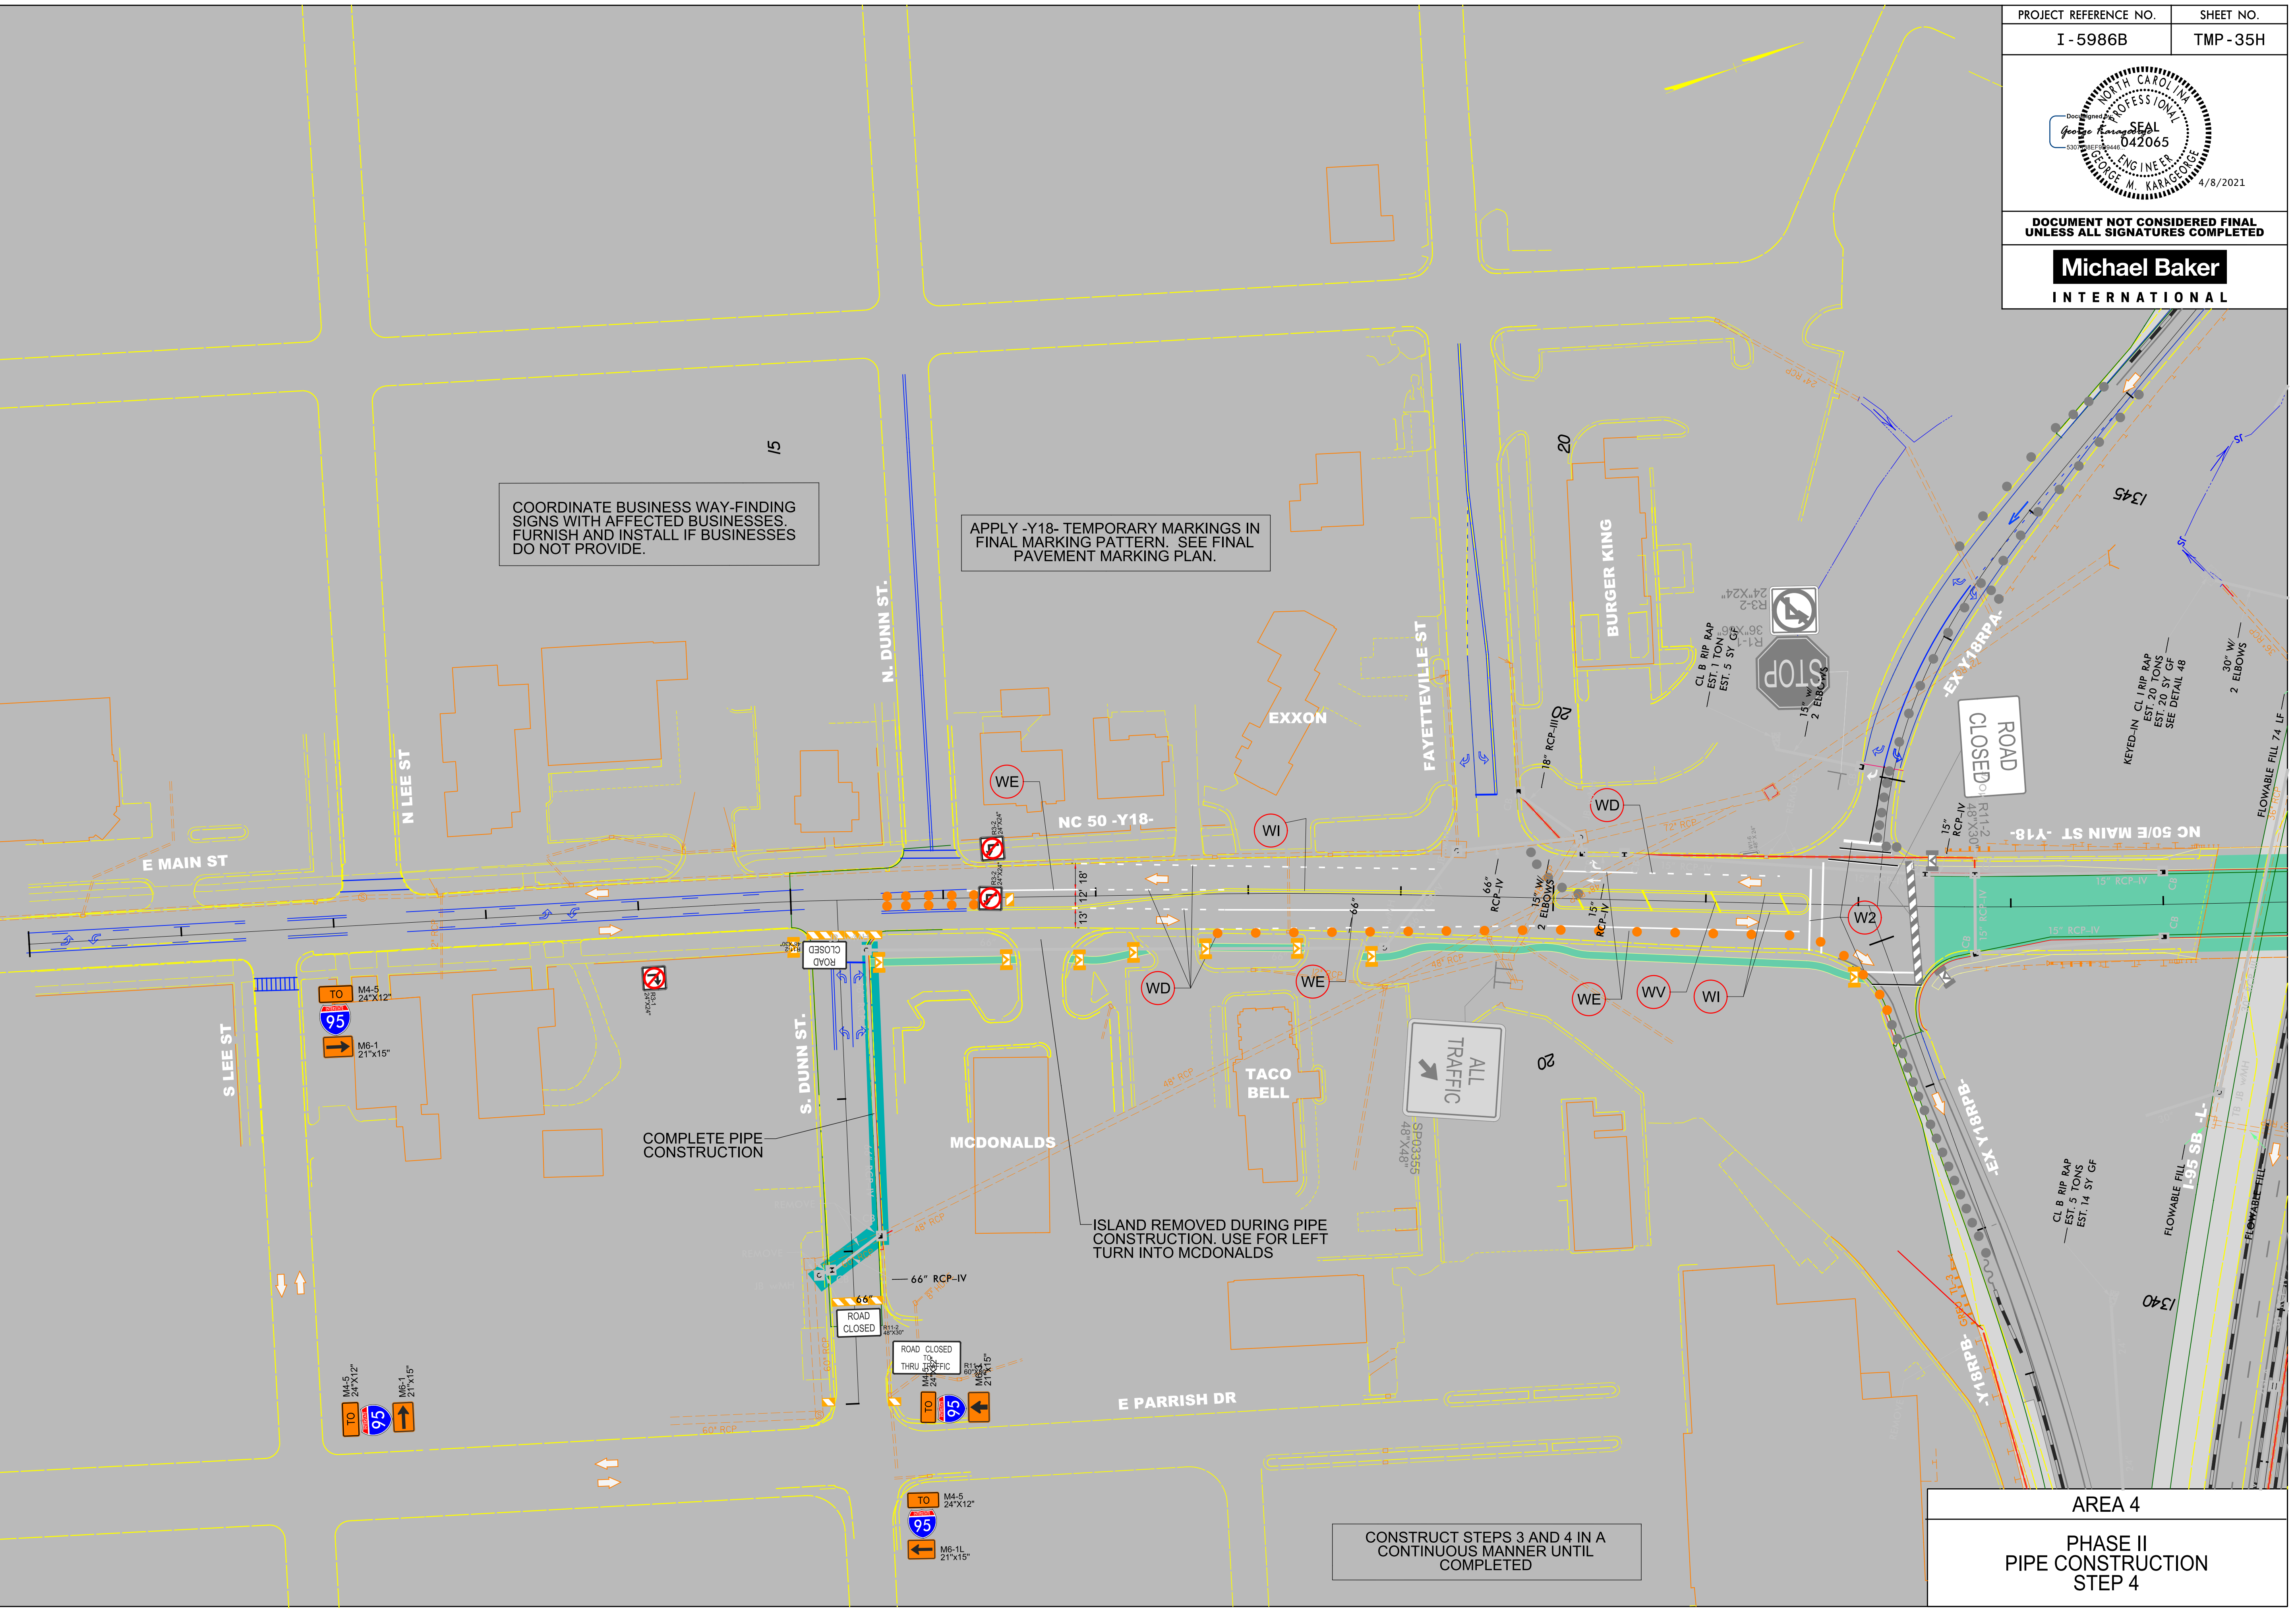

COORDINATE BUSINESS WAY-FINDING SIGNS WITH AFFECTED BUSINESSES. FURNISH AND INSTALL IF BUSINESSES DO NOT PROVIDE.

APPLY -Y18- TEMPORARY MARKINGS IN FINAL MARKING PATTERN. SEE FINAL PAVEMENT MARKING PLAN.

COMPLETE PIPE CONSTRUCTION

ISLAND REMOVED DURING PIPE CONSTRUCTION. USE FOR LEFT TURN INTO MCDONALDS

CONSTRUCT STEPS 3 AND 4 IN A CONTINUOUS MANNER UNTIL COMPLETED

AREA 4
PHASE II
PIPE CONSTRUCTION
STEP 4