


DOCUMENT NOT CONSIDERED FINAL UNLESS ALL SIGNATURES COMPLETED

Michael Baker
INTERNATIONAL

4/2/2021
R:\Traffic\Transportation Management\PLAN SHEETS\I-5986B TMP 36 AREA 04 PHASE 03 STEP 01.dgn
Caroline.Owings

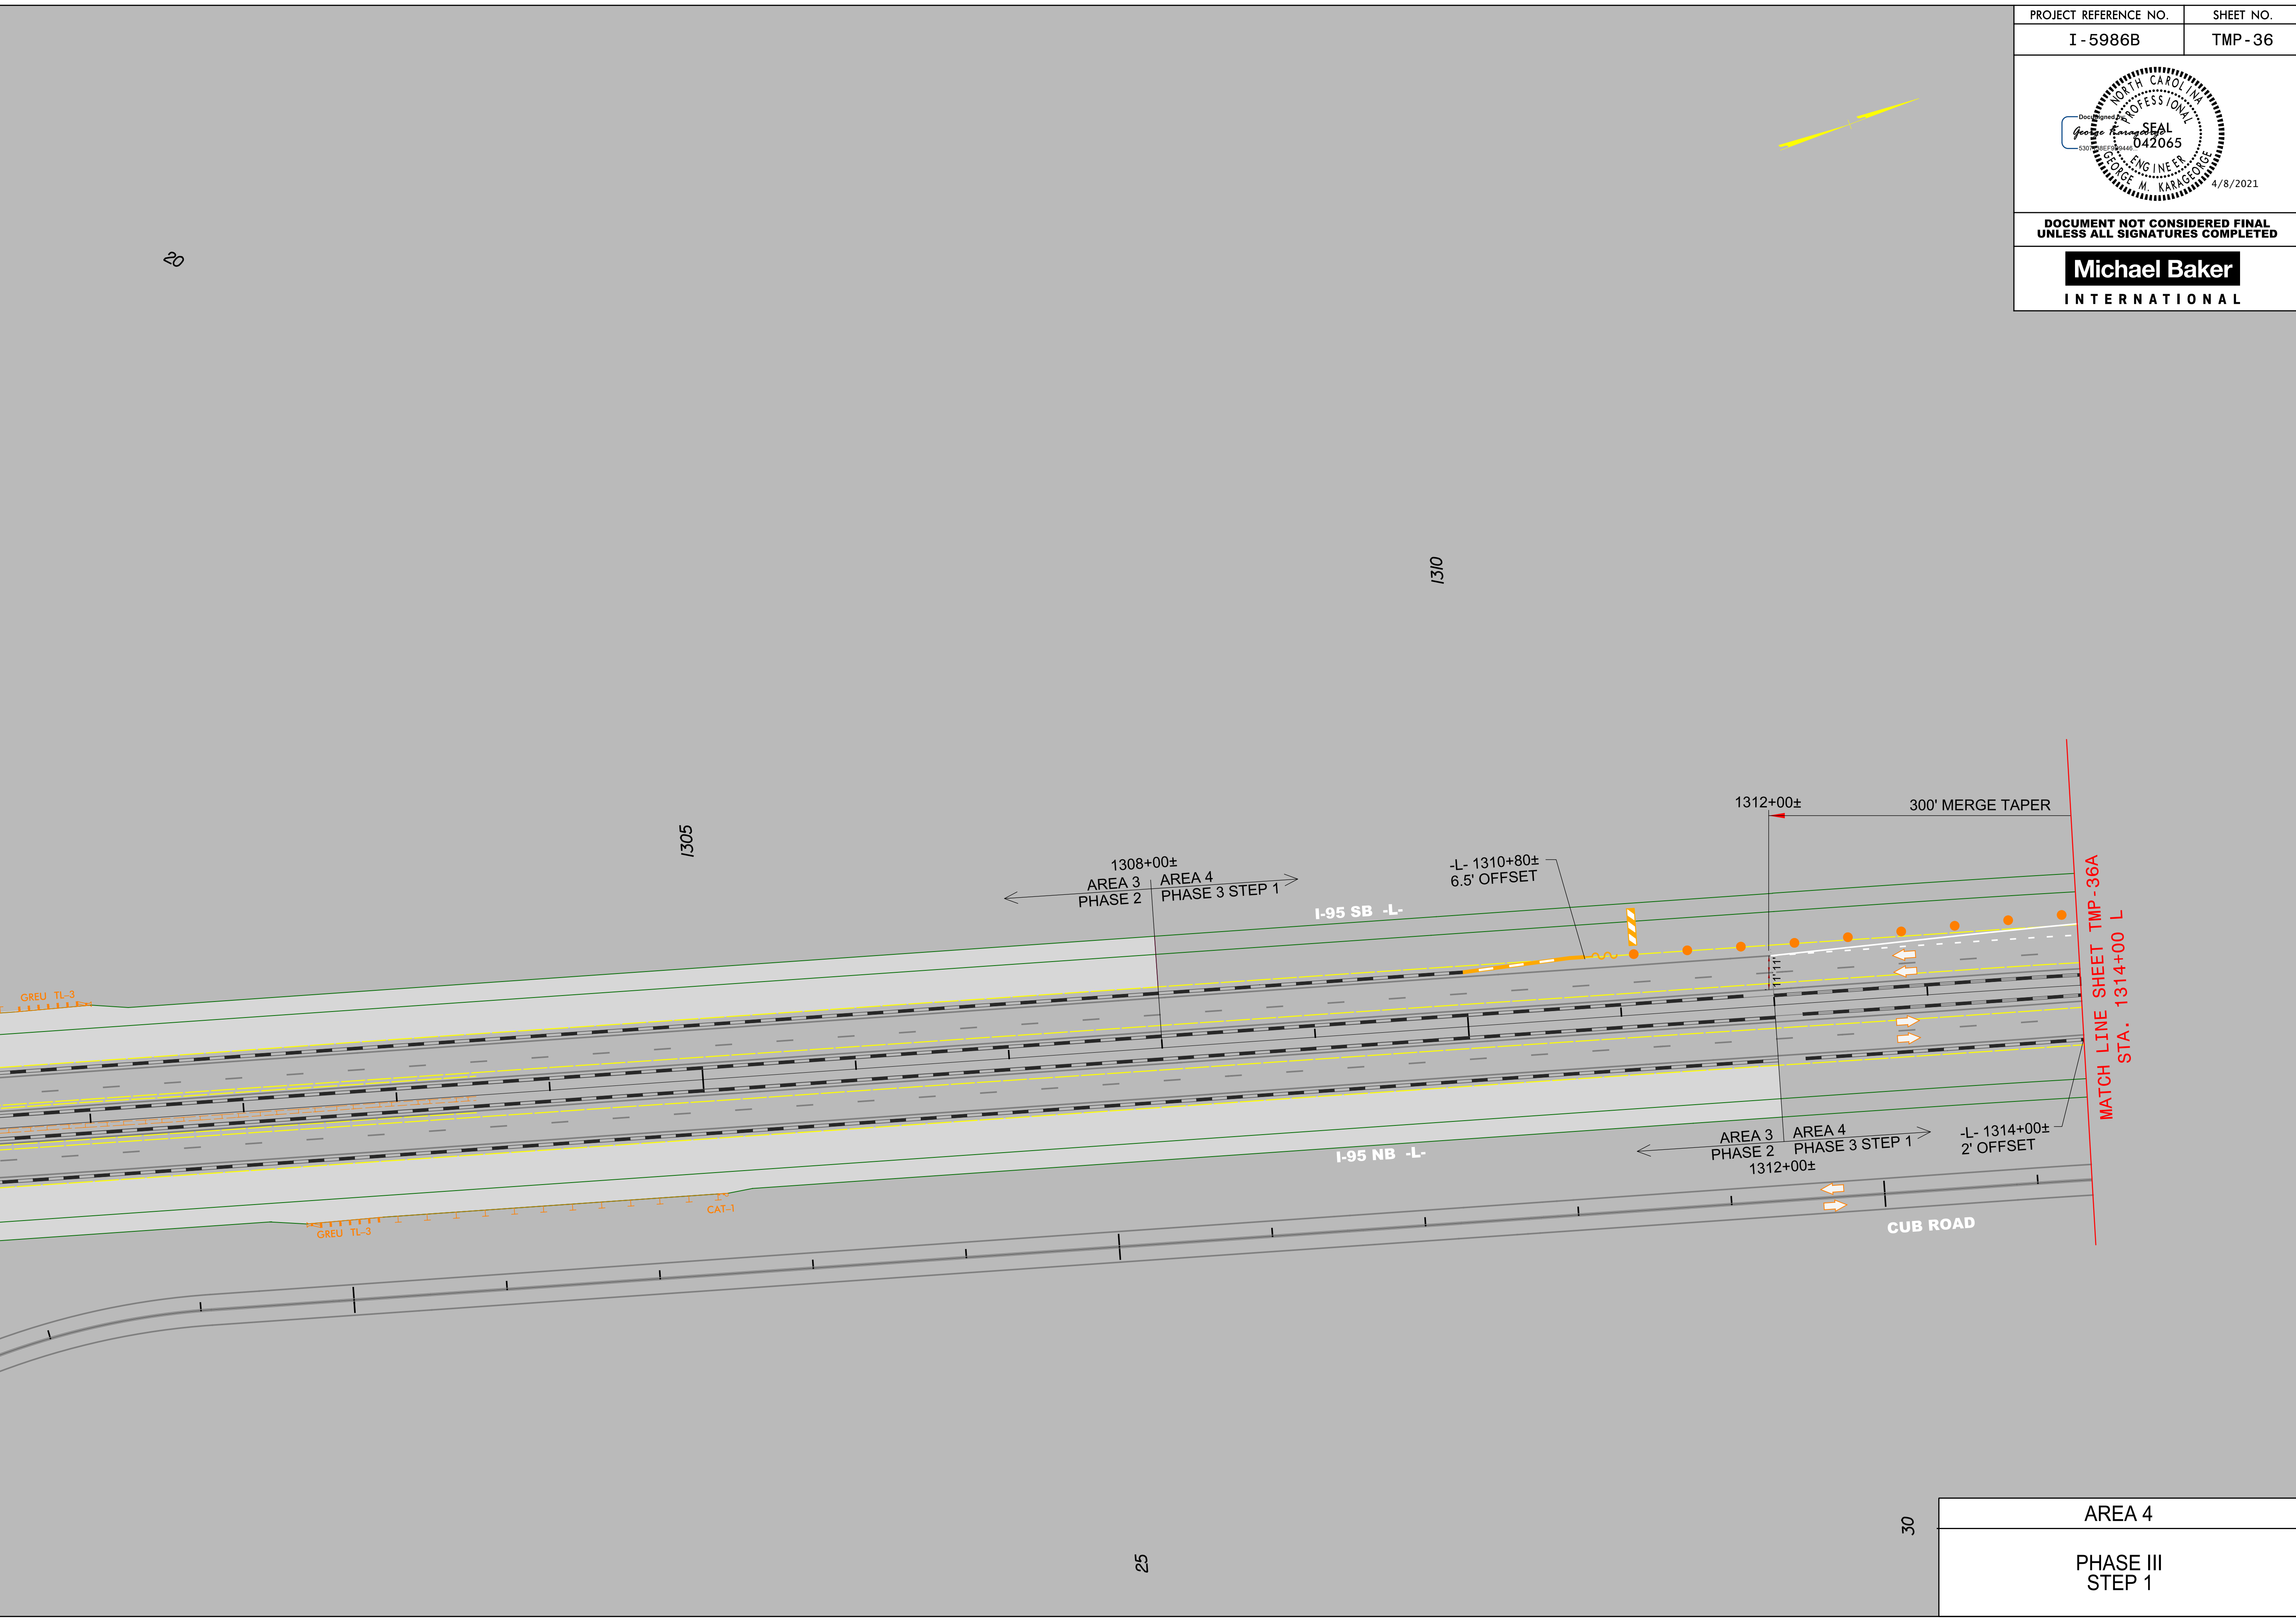

AREA 4
PHASE III
STEP 1

20

1305

1310

1308+00±
AREA 3
PHASE 2 AREA 4
PHASE 3 STEP 1

-L- 1310+80±
6.5' OFFSET

I-95 SB -L-

1312+00± 300' MERGE TAPER

AREA 3
PHASE 2 AREA 4
PHASE 3 STEP 1
1312+00±

-L- 1314+00±
2' OFFSET

I-95 NB -L-

CUB ROAD

MATCH LINE SHEET TMP-36A
STA. 1314+00 L

25

30