




DOCUMENT NOT CONSIDERED FINAL UNLESS ALL SIGNATURES COMPLETED

Michael Baker
INTERNATIONAL

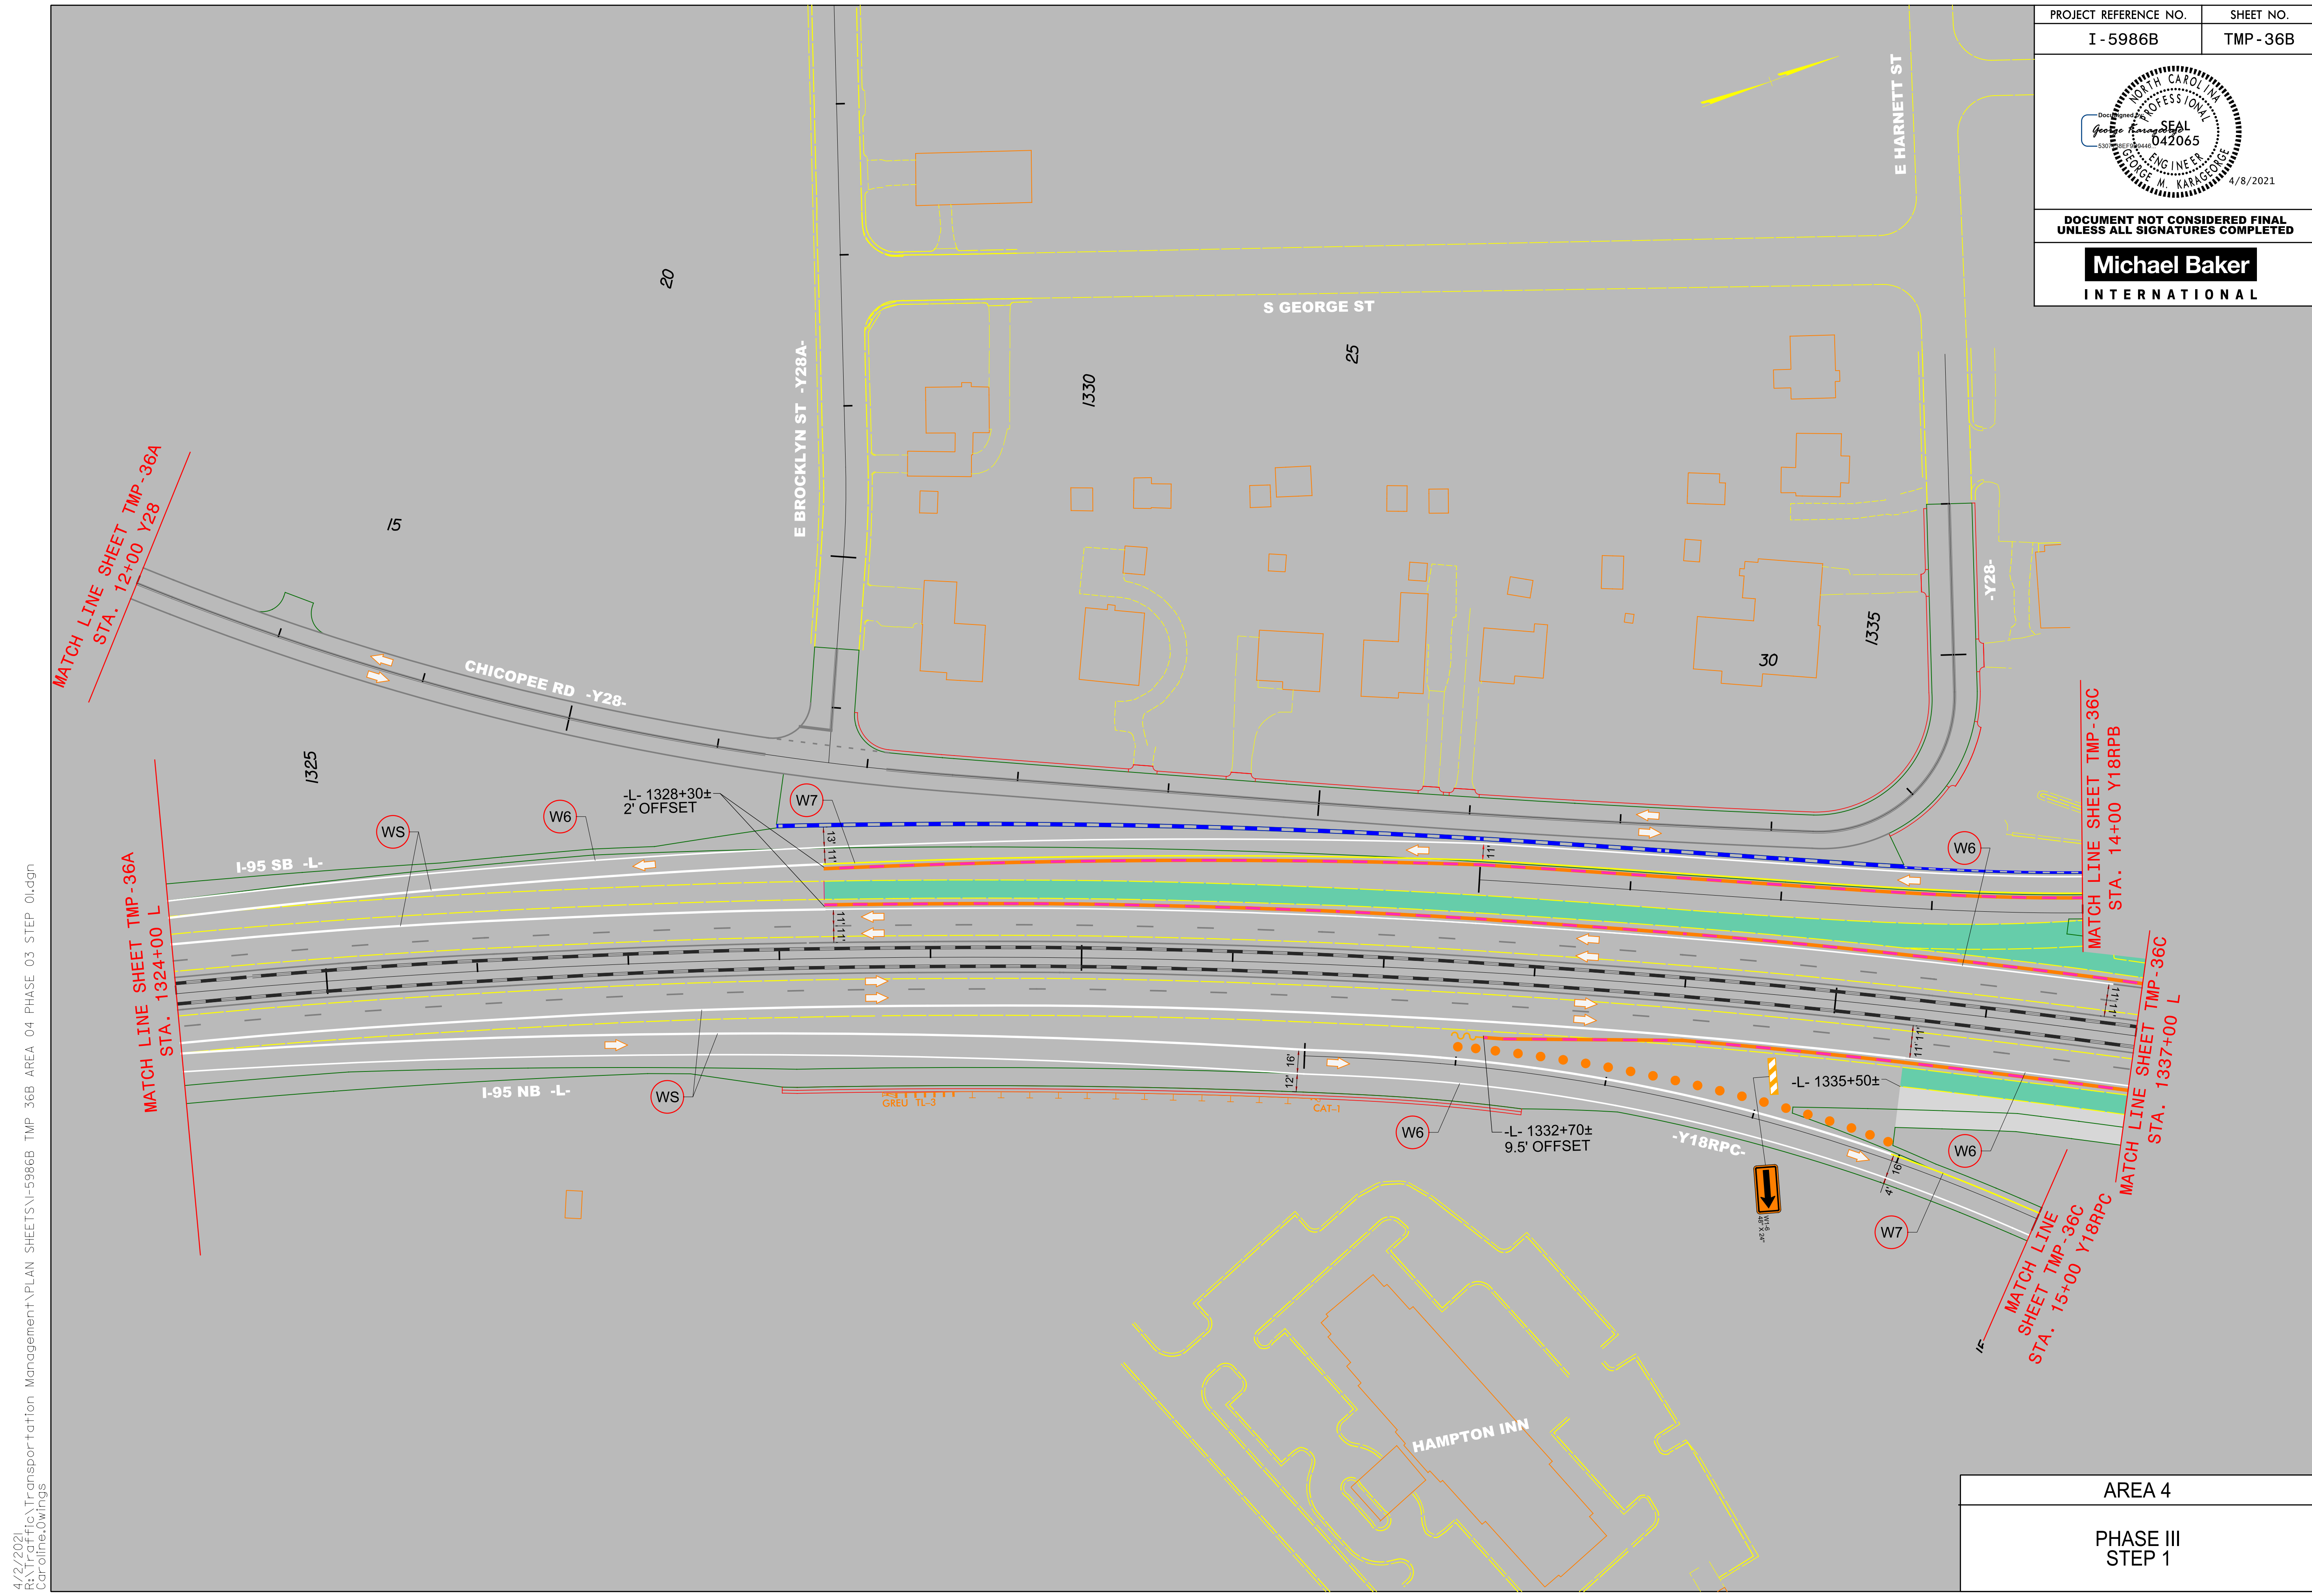

4/2/2021
R:\Traffic\Transportation Management\PLAN SHEETS\I-5986B TMP 36B AREA 04 PHASE 03 STEP 01.dgn
Caroline.Owings

AREA 4
PHASE III
STEP 1