
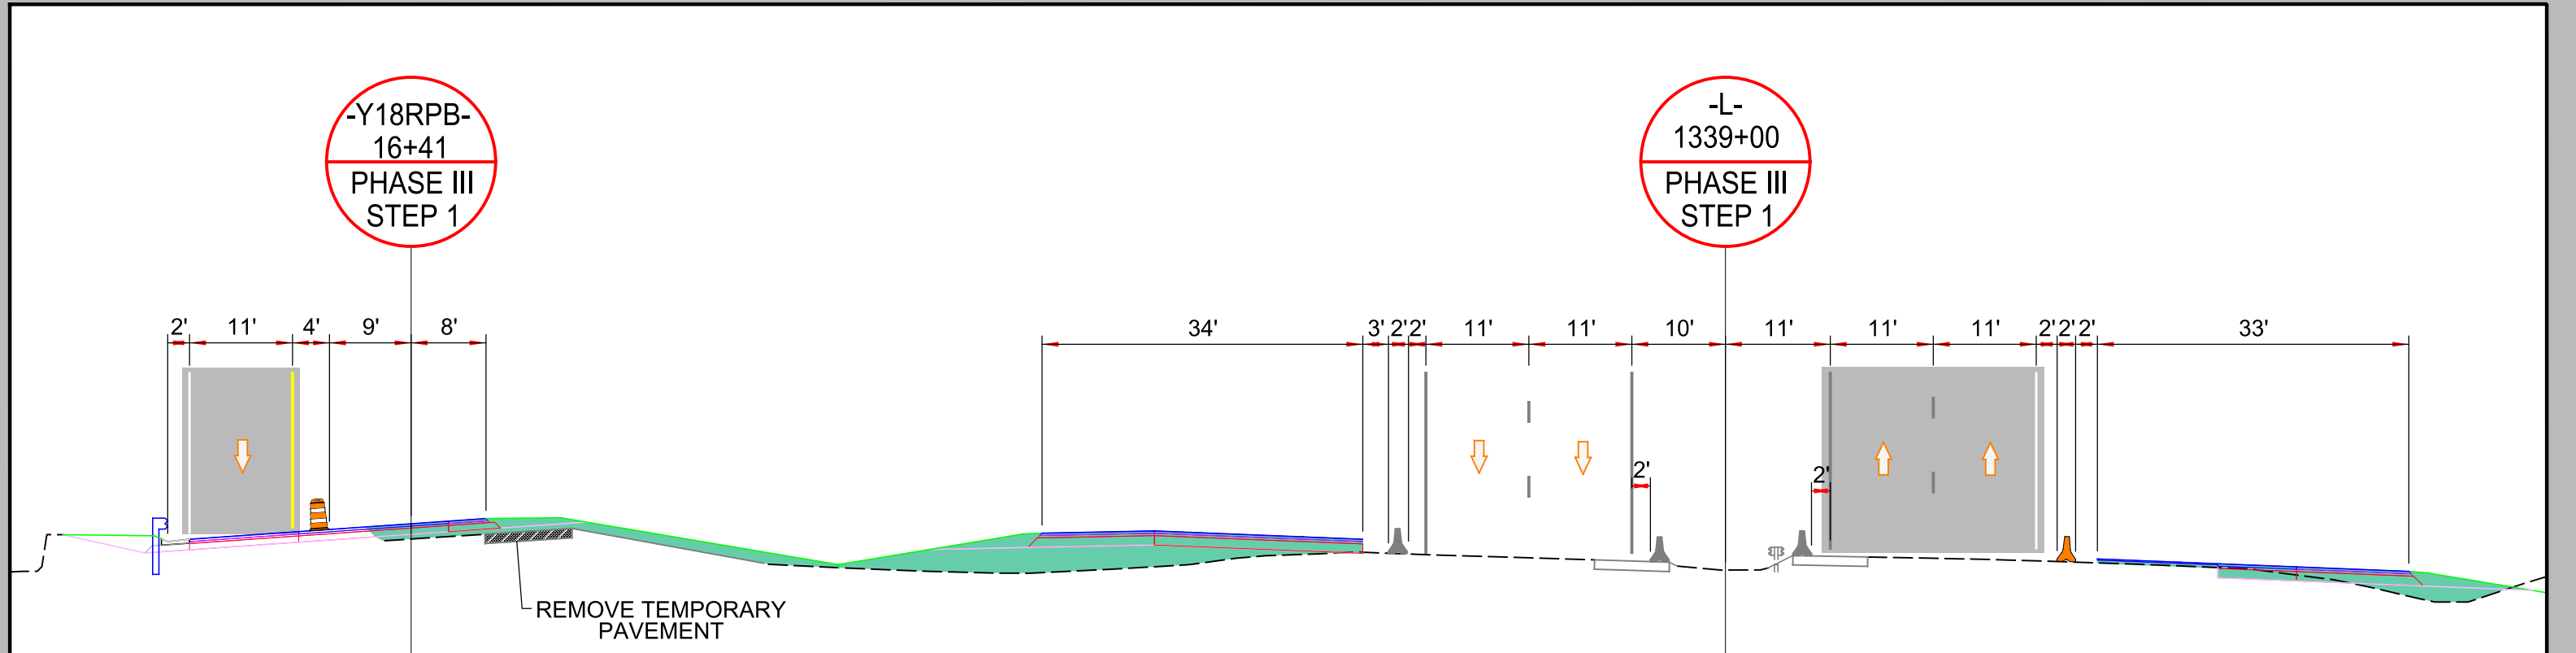


DOCUMENT NOT CONSIDERED FINAL UNLESS ALL SIGNATURES COMPLETED

**Michael Baker**  
INTERNATIONAL

4/2/2021  
R:\Traffic\Transportation Management\PLAN SHEETS\I-5986B TMP 36C AREA 04 PHASE 03 STEP 01.dgn  
Caroline.Owings

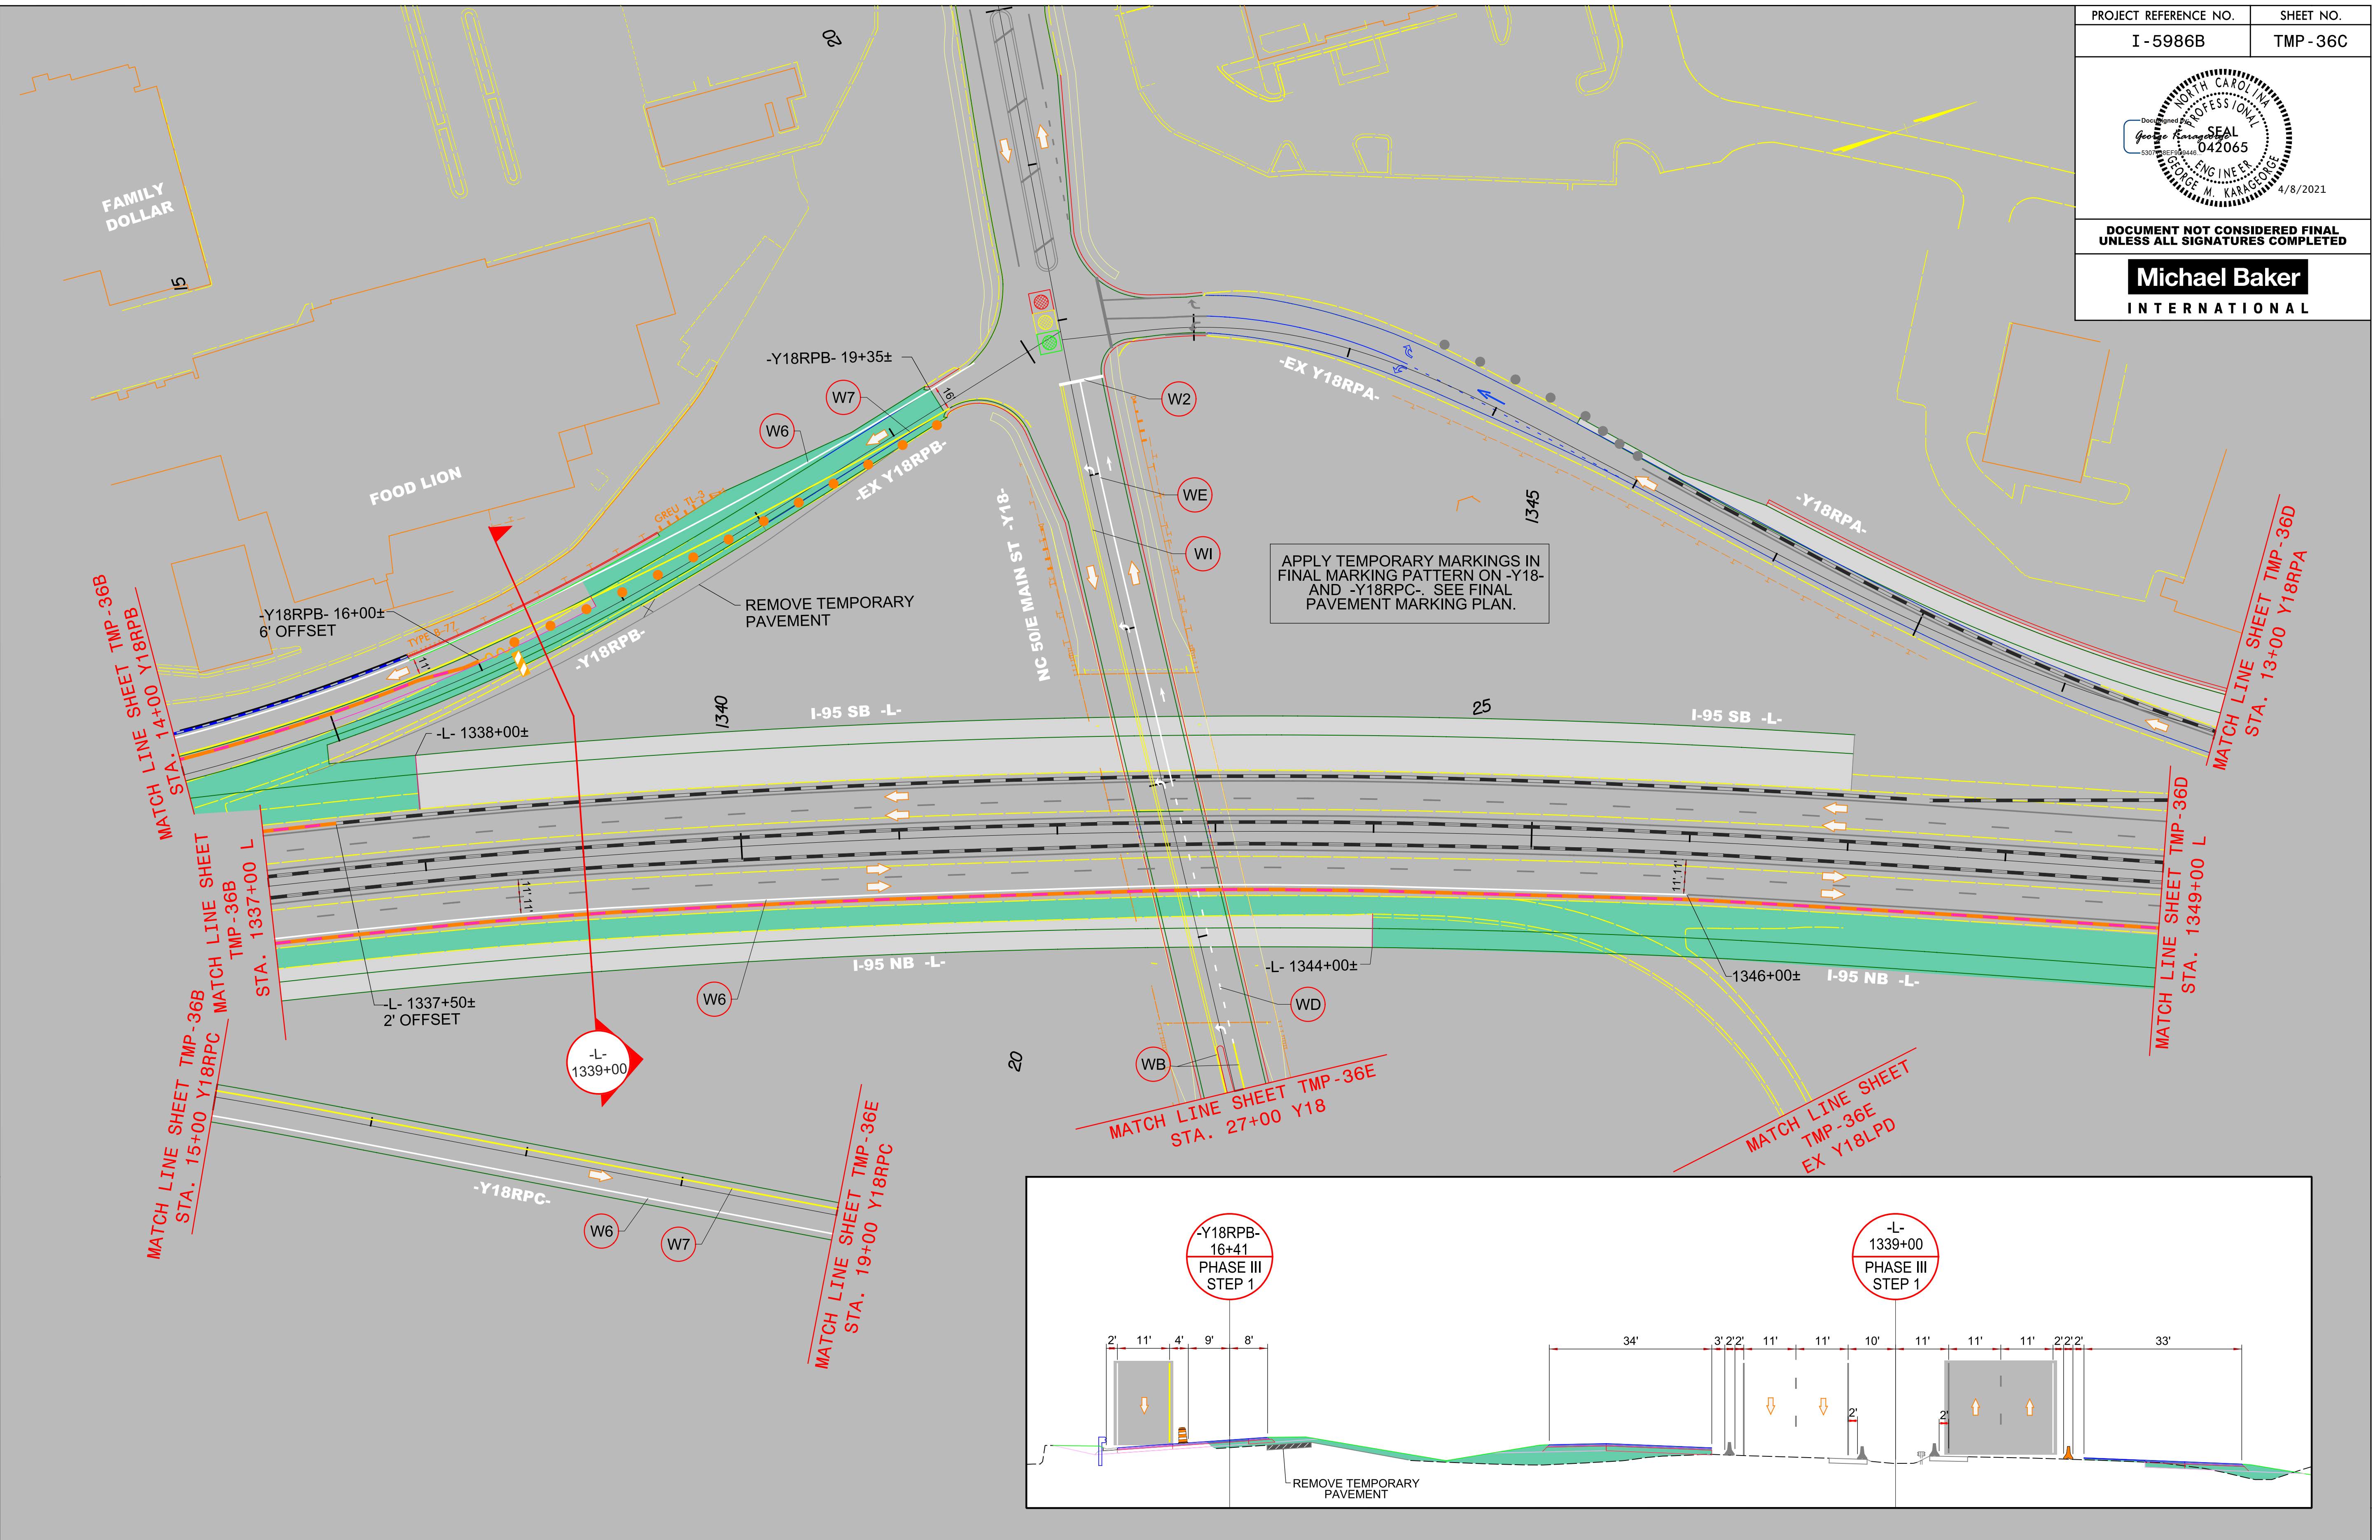

AREA 4
PHASE III STEP 1