



PROJECT REFERENCE NO.	SHEET NO.
I - 5986B	TMP - 36E

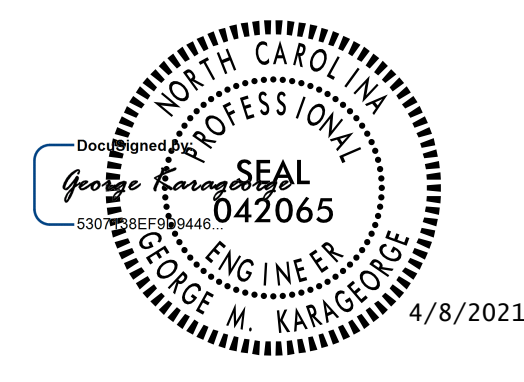

DOCUMENT NOT CONSIDERED FINAL  
UNLESS ALL SIGNATURES COMPLETED

**Michael Baker**  
INTERNATIONAL

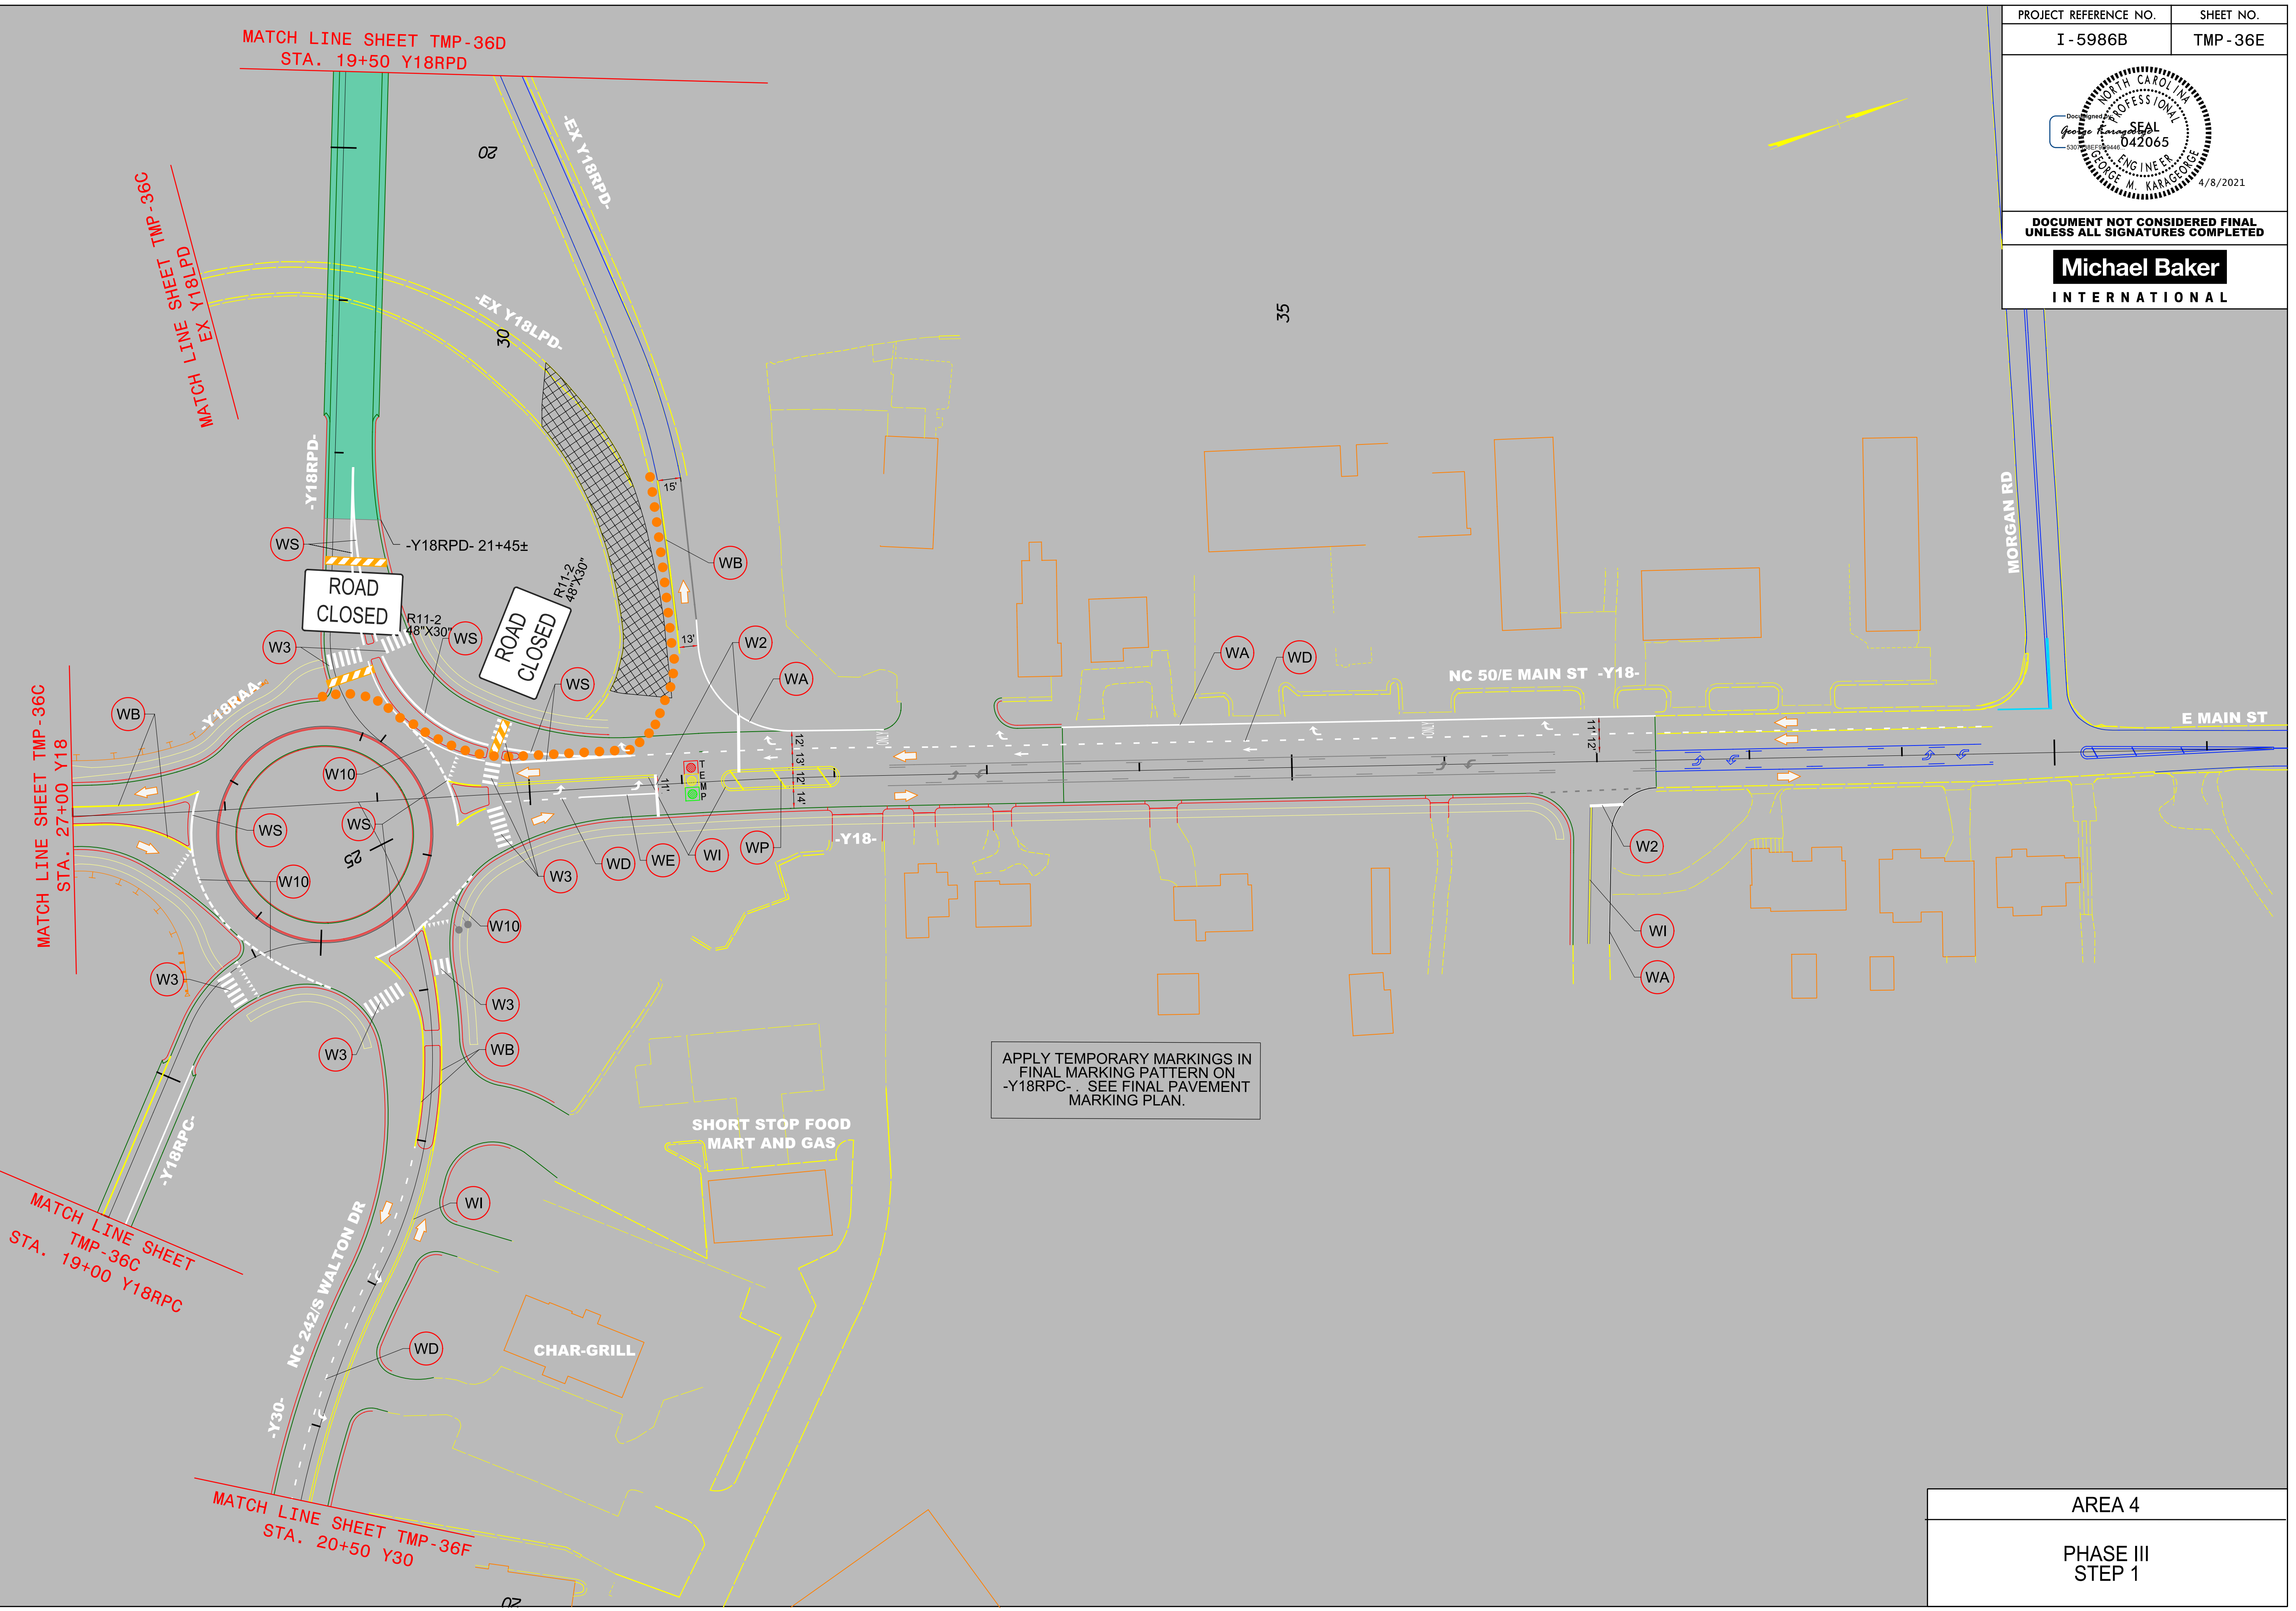

APPLY TEMPORARY MARKINGS IN  
FINAL MARKING PATTERN ON  
-Y18RPC- . SEE FINAL PAVEMENT  
MARKING PLAN.

AREA 4
PHASE III STEP 1

4/2/2021  
 R:\Traffic\Transportation Management\PLAN SHEETS\I-5986B TMP 36E AREA 04 PHASE 03 STEP 01.dgn  
 Caroline Owings