


DOCUMENT NOT CONSIDERED FINAL UNLESS ALL SIGNATURES COMPLETED

Michael Baker
INTERNATIONAL

4/2/2021
R:\Traffic\Transportation Management\PLAN SHEETS\I-5986B TMP 37 AREA 04 PHASE 03 STEP 02.dgn
Caroline.Owings

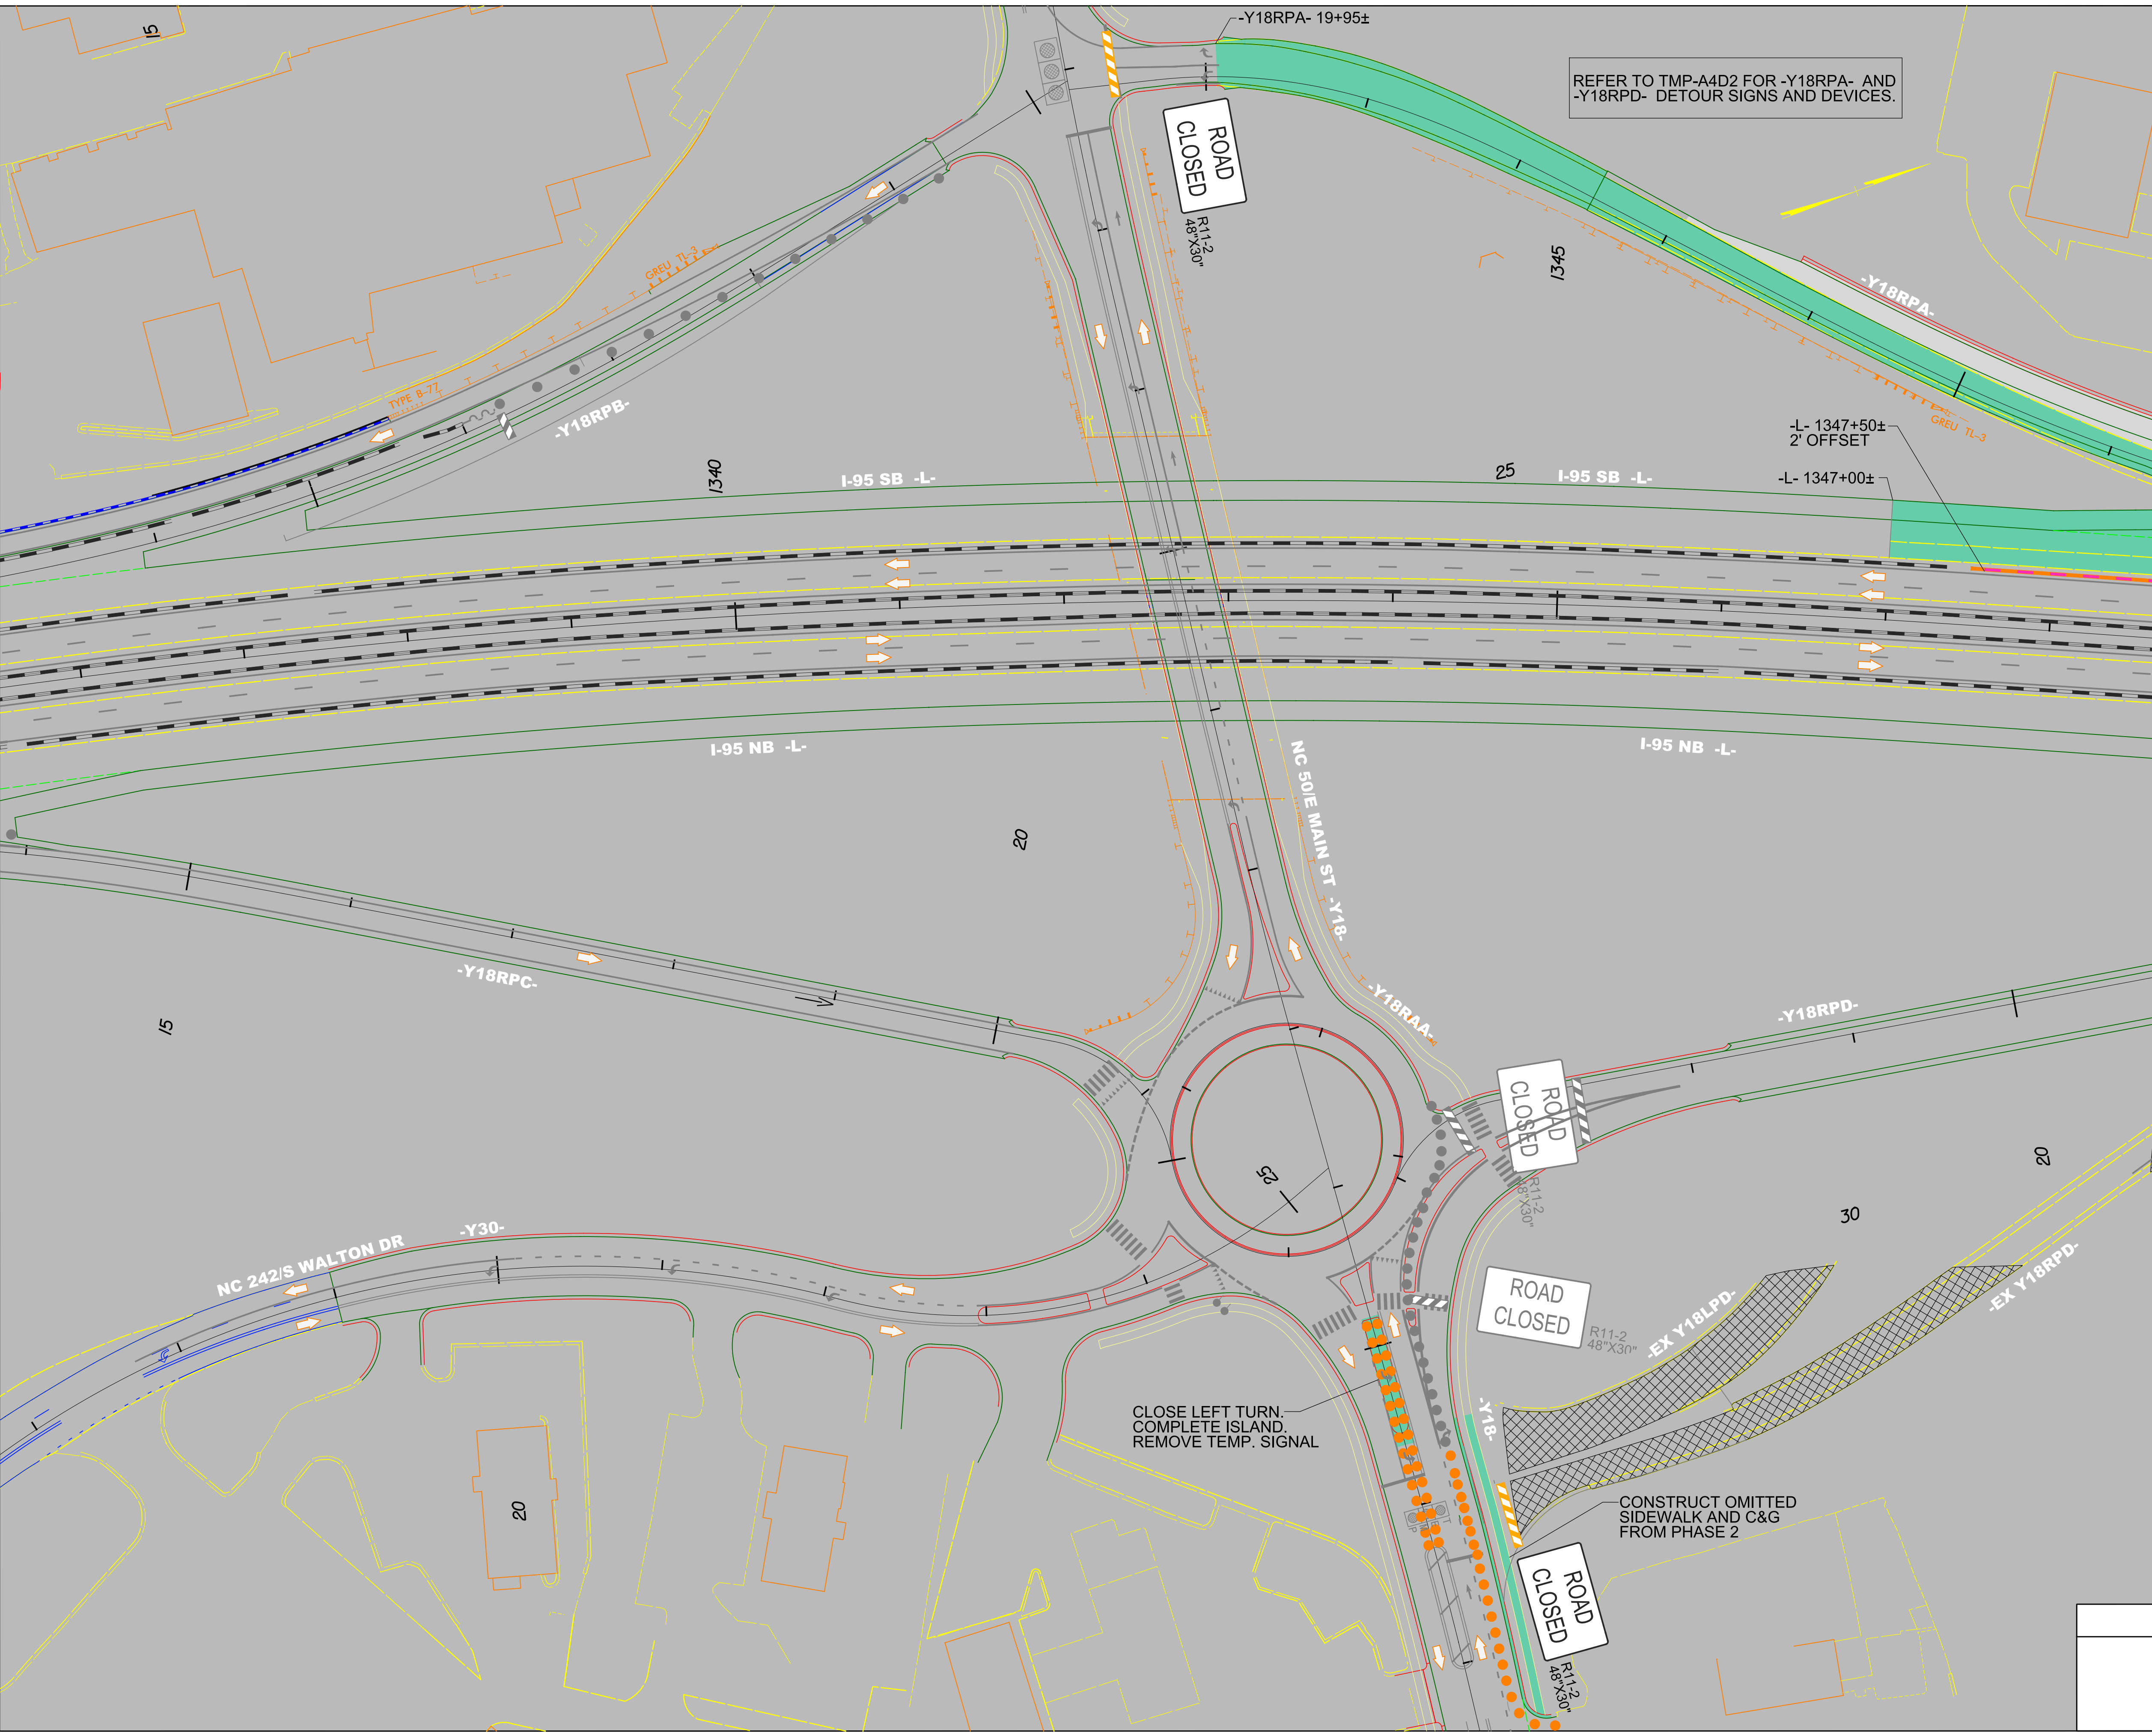

AREA 4
PHASE III STEPS 2 & 3