





DOCUMENT NOT CONSIDERED FINAL UNLESS ALL SIGNATURES COMPLETED

Michael Baker
INTERNATIONAL

4/2/2021
R:\Traffic\Transportation Management\PLAN SHEETS\I-5986B TMP 37A AREA 04 PHASE 03 STEP 02.dgn
Caroline.Owings

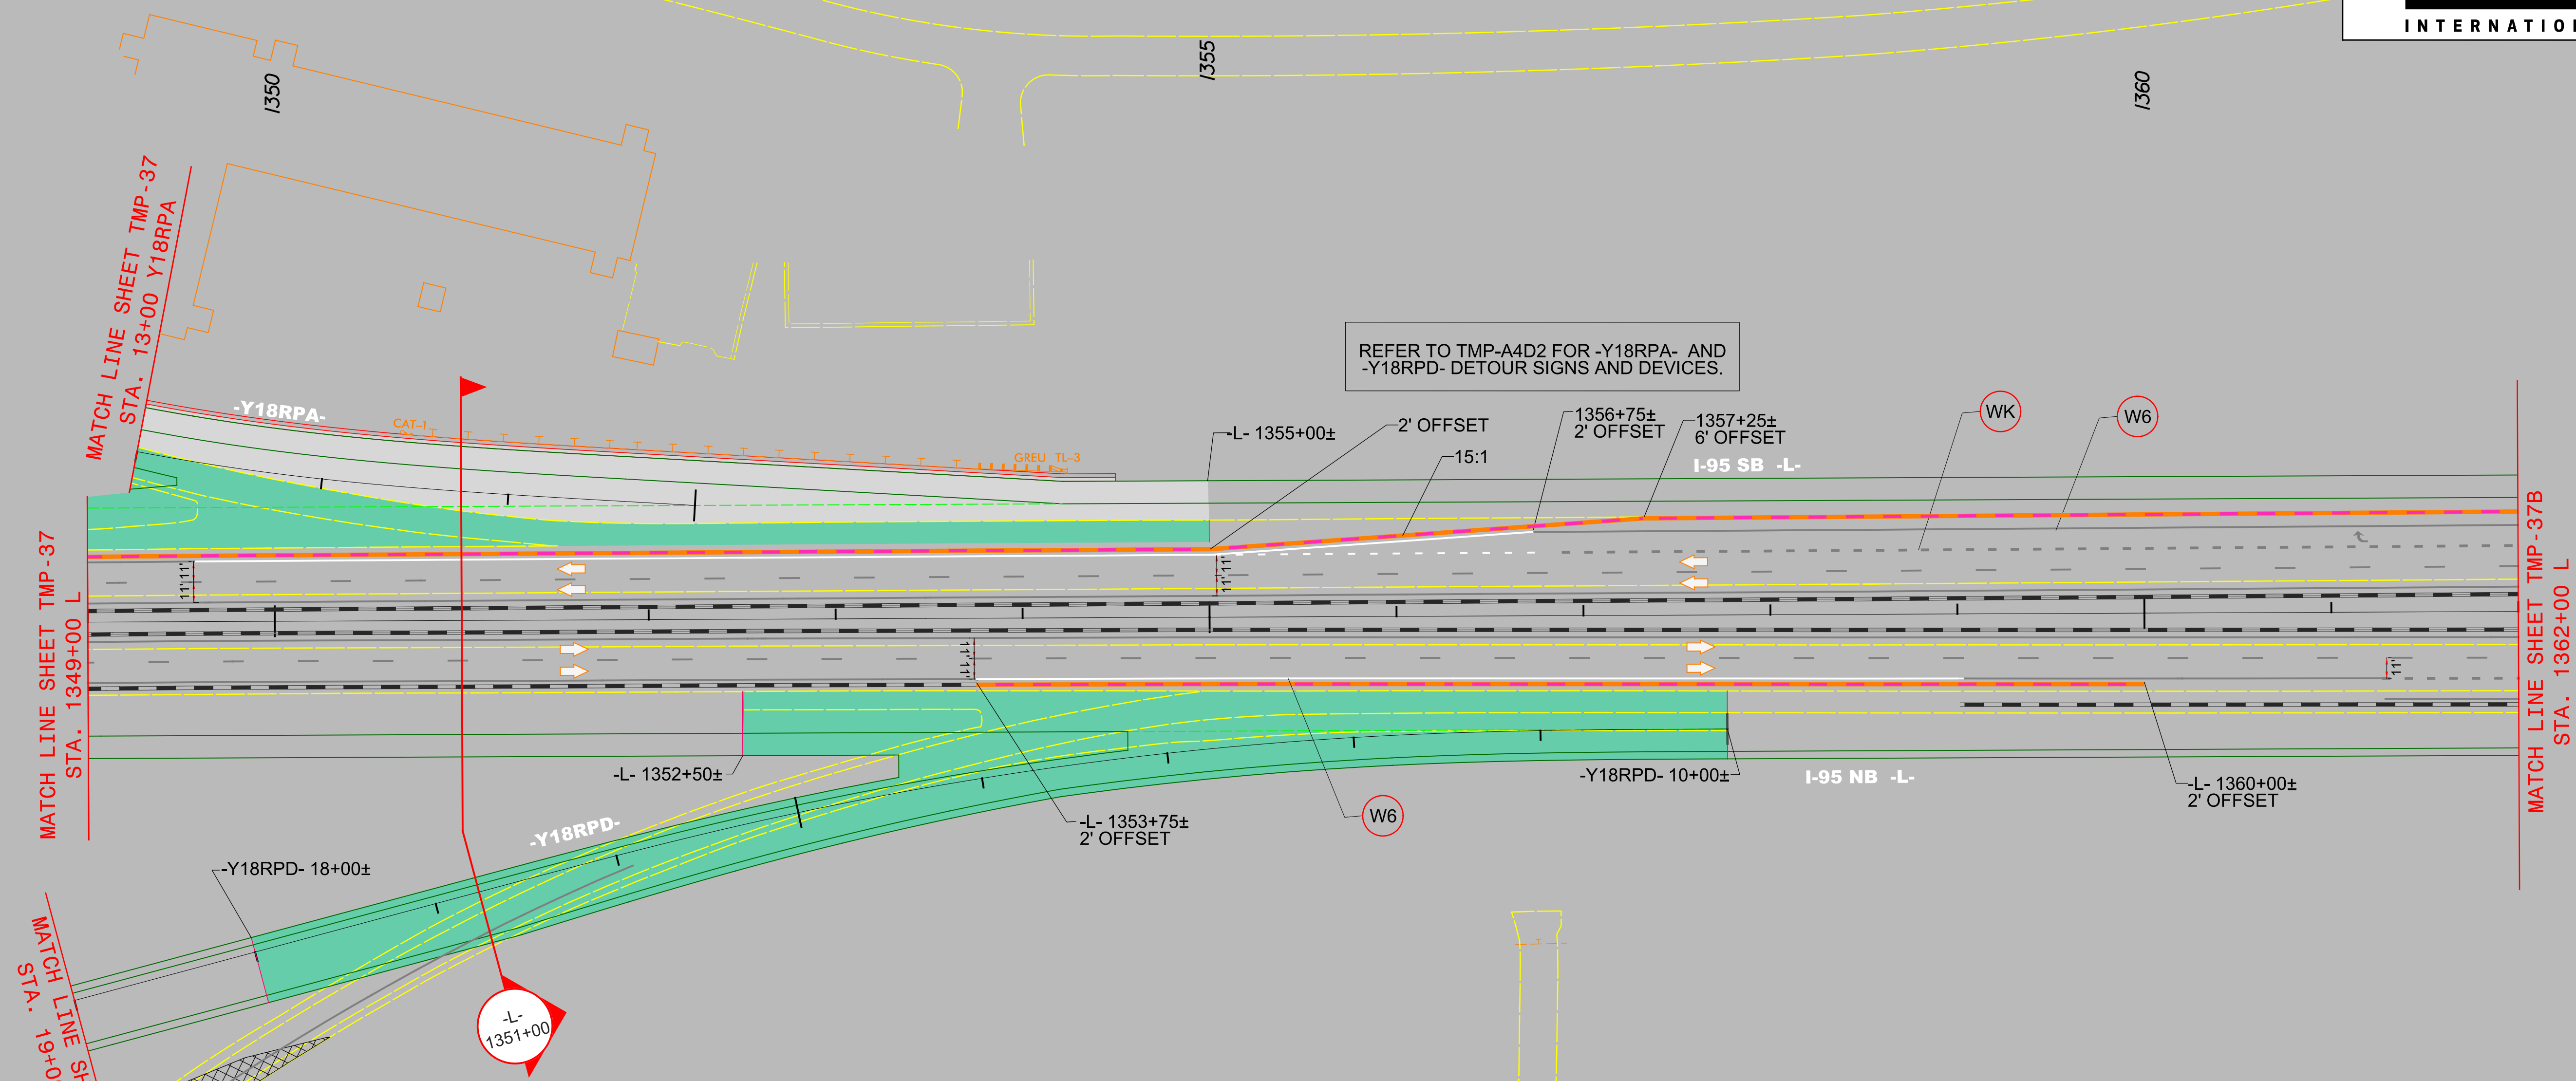

REFER TO TMP-A4D2 FOR -Y18RPA- AND -Y18RPD- DETOUR SIGNS AND DEVICES.

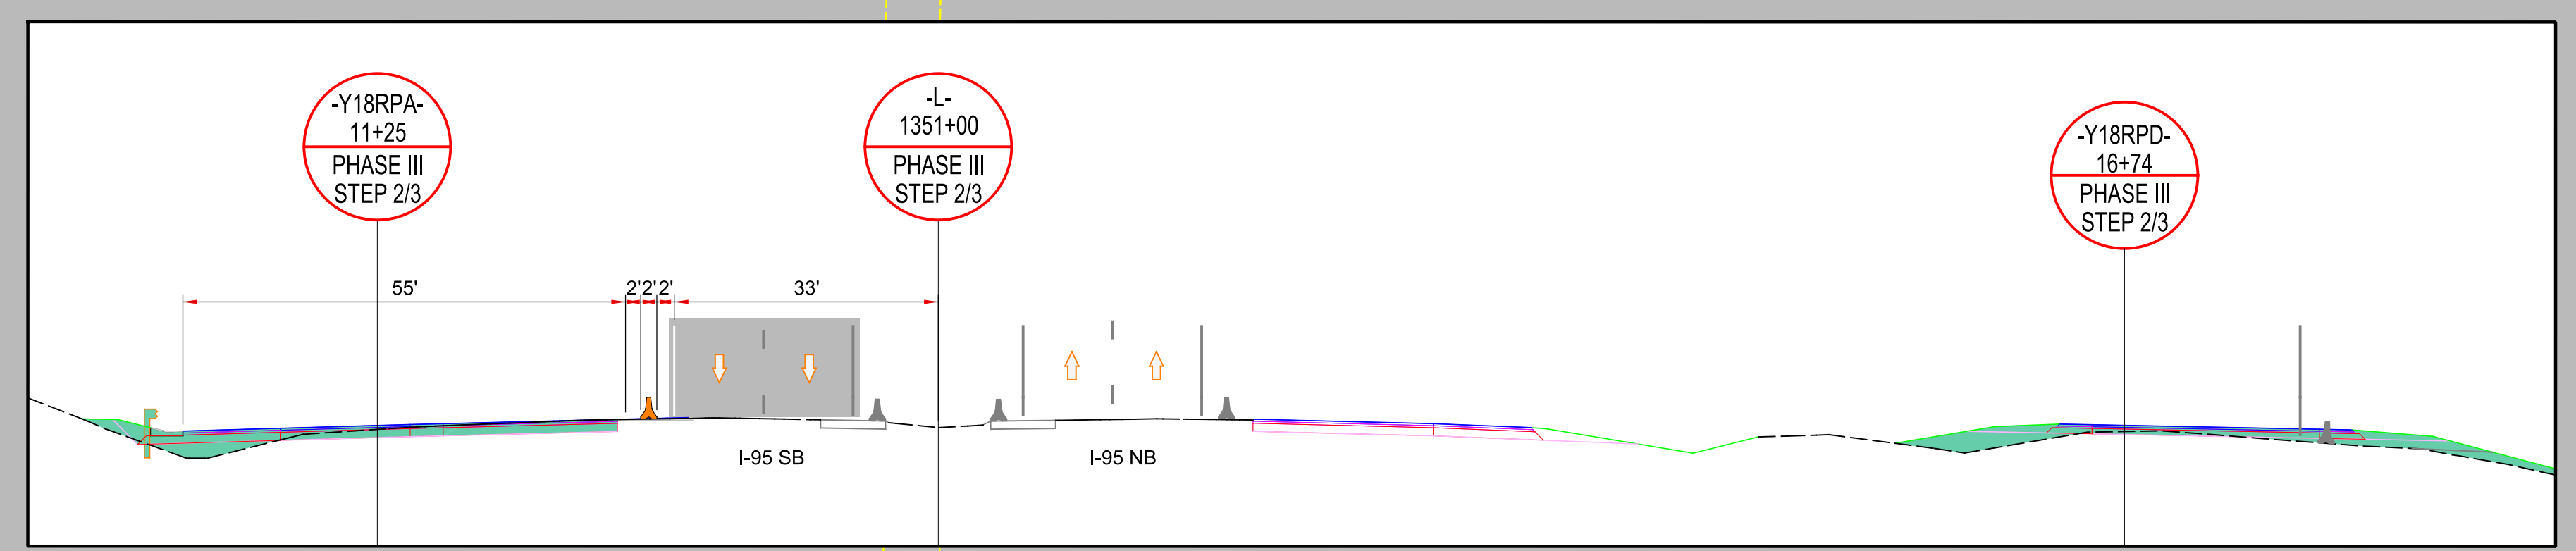

AREA 4
PHASE III
STEPS 2 & 3