



PROJECT REFERENCE NO.	SHEET NO.
I - 5986B	TMP - 37B

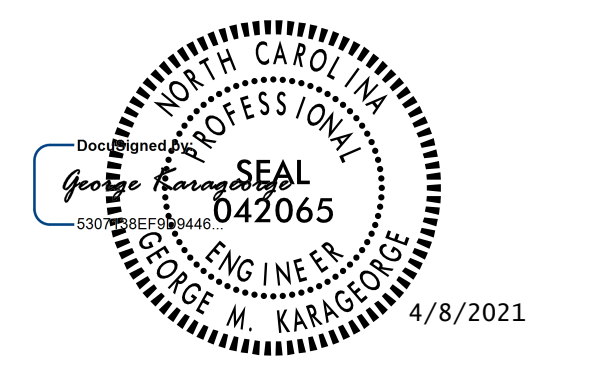

DOCUMENT NOT CONSIDERED FINAL
UNLESS ALL SIGNATURES COMPLETED

Michael Baker
INTERNATIONAL

MATCH LINE SHEET TMP - 37A
STA. 1362+00 L

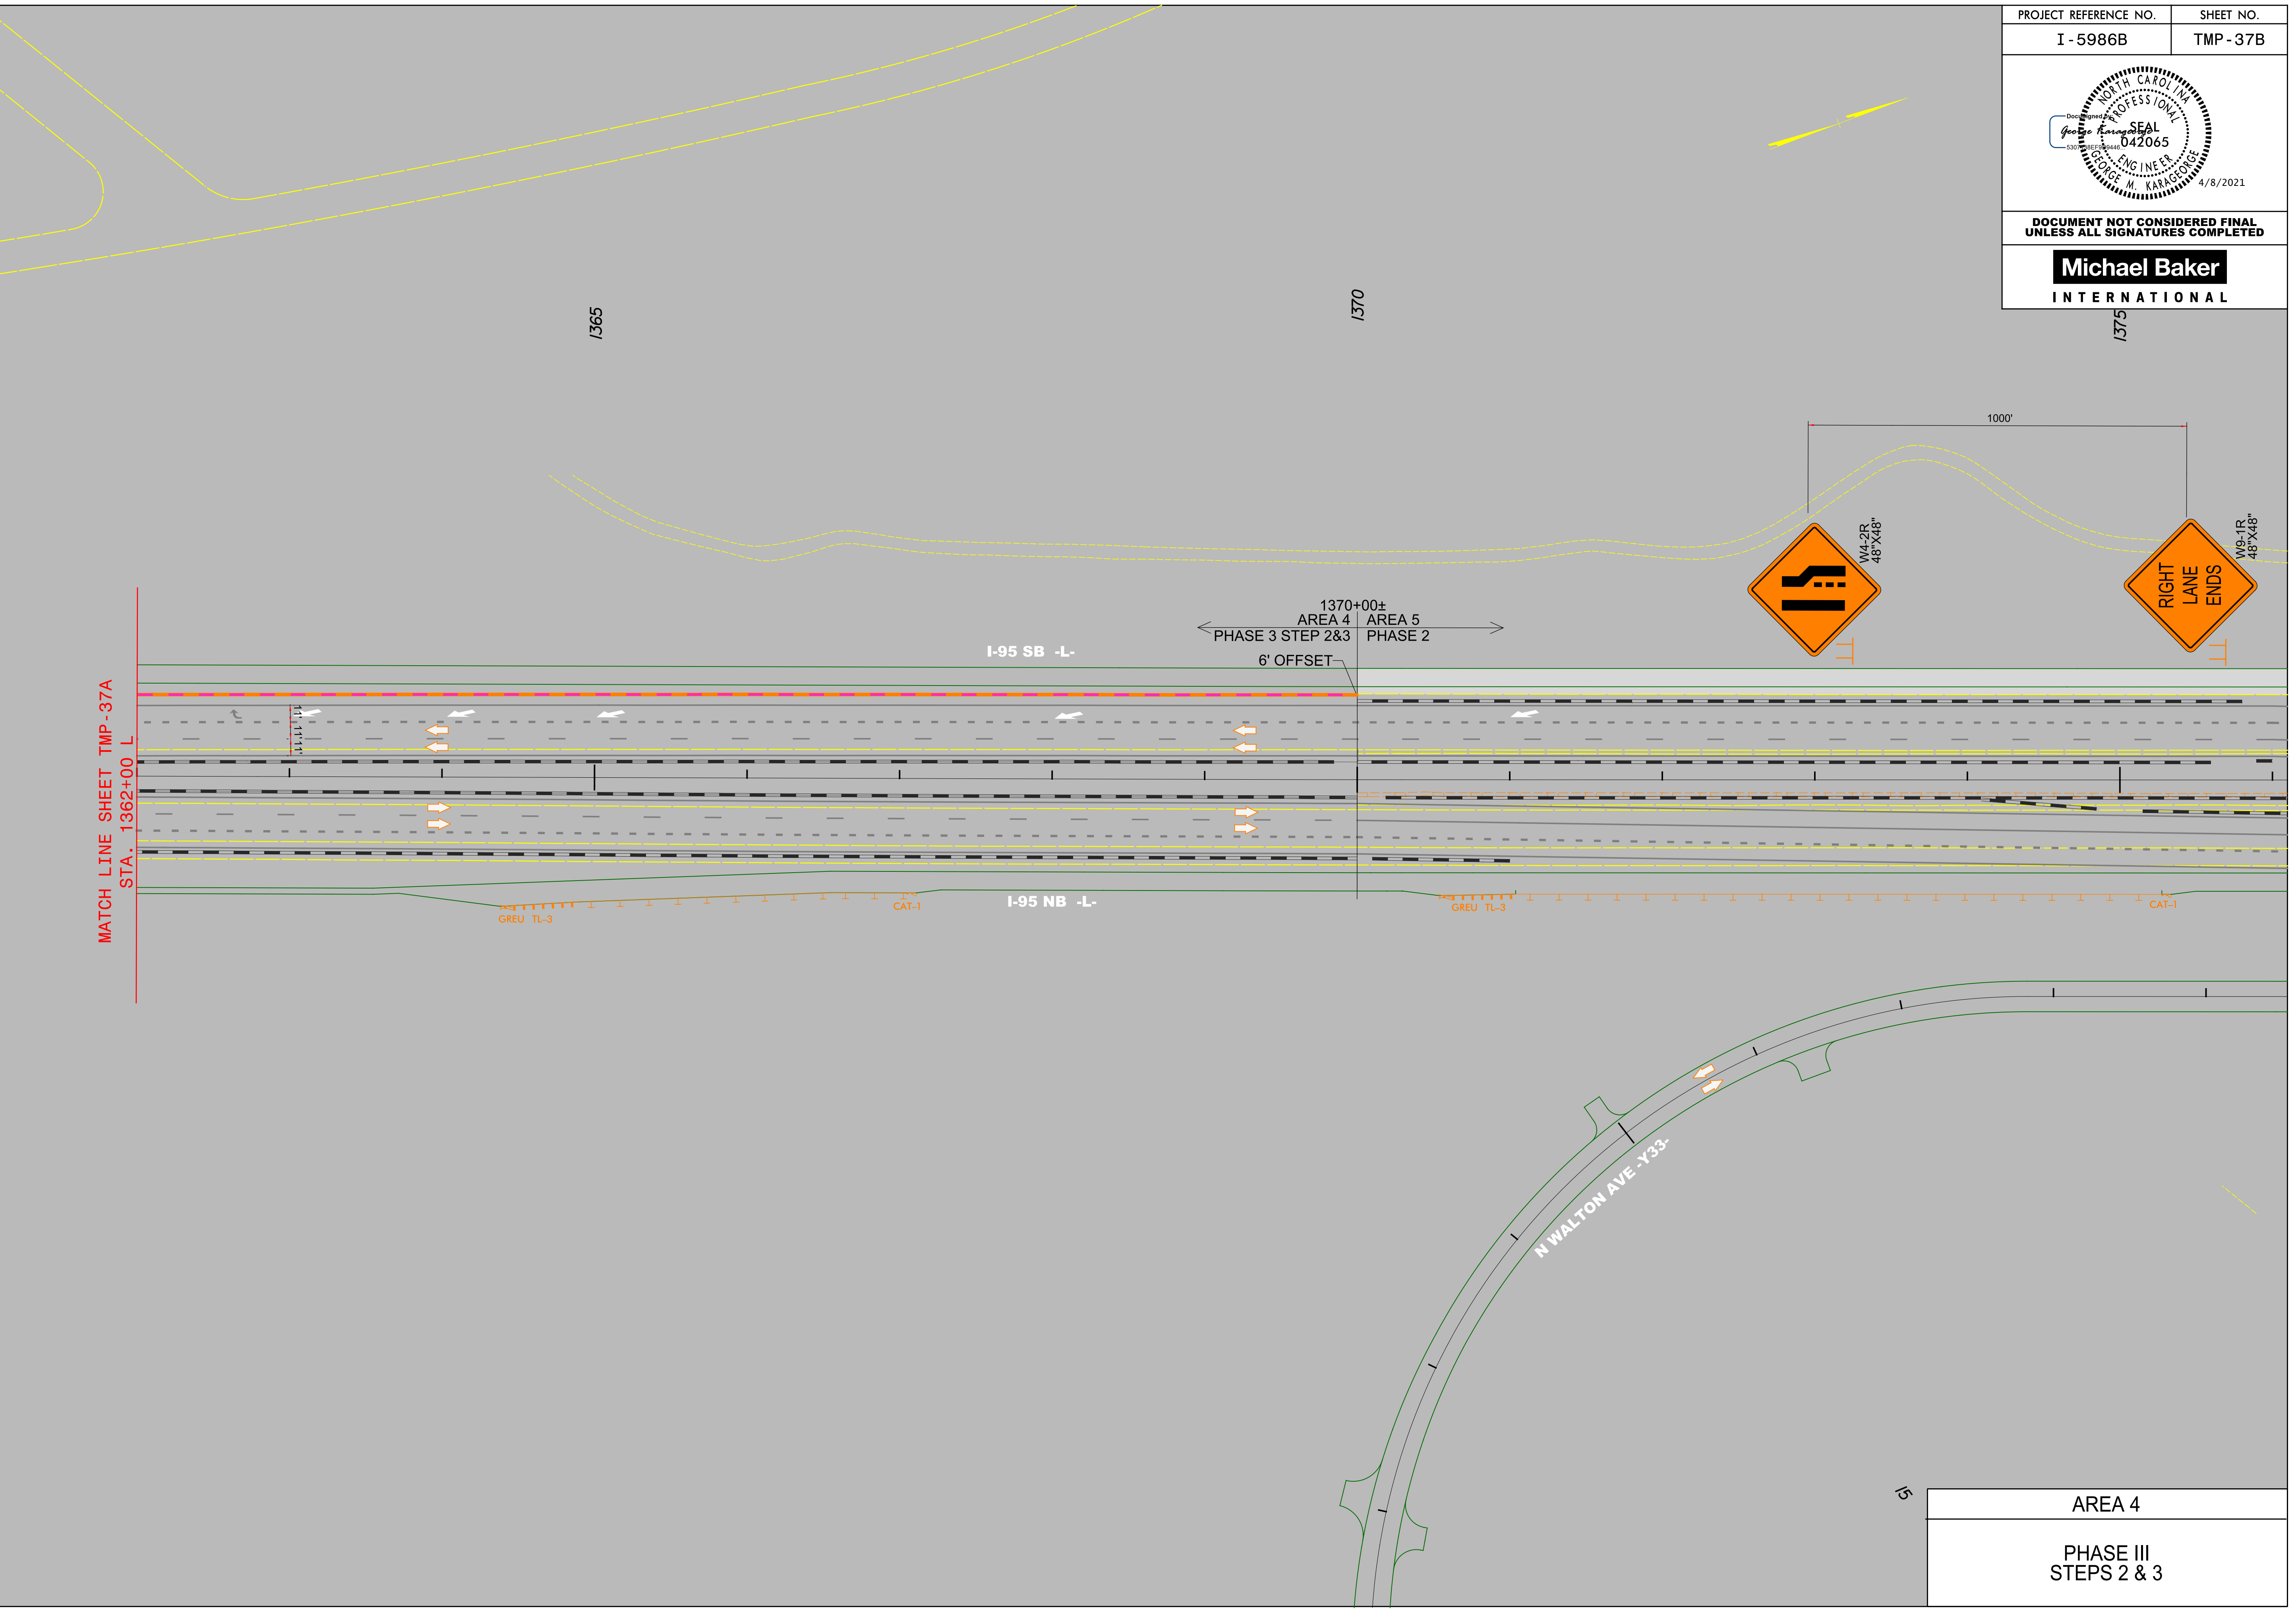

AREA 4
PHASE III
STEPS 2 & 3

4/2/2021
R:\Traffic\Transportation Management\PLAN SHEETS\I-5986B TMP 37B AREA 04 PHASE 03 STEP 02.dgn
Caroline.Owings