


DOCUMENT NOT CONSIDERED FINAL  
UNLESS ALL SIGNATURES COMPLETED

**Michael Baker**  
INTERNATIONAL

4/2/2021  
 R:\Traffic\Transportation Management\PLAN SHEETS\I-5986B TMP 38C AREA 04 PHASE 04 STEP 01.dgn  
 Carolines.Owings

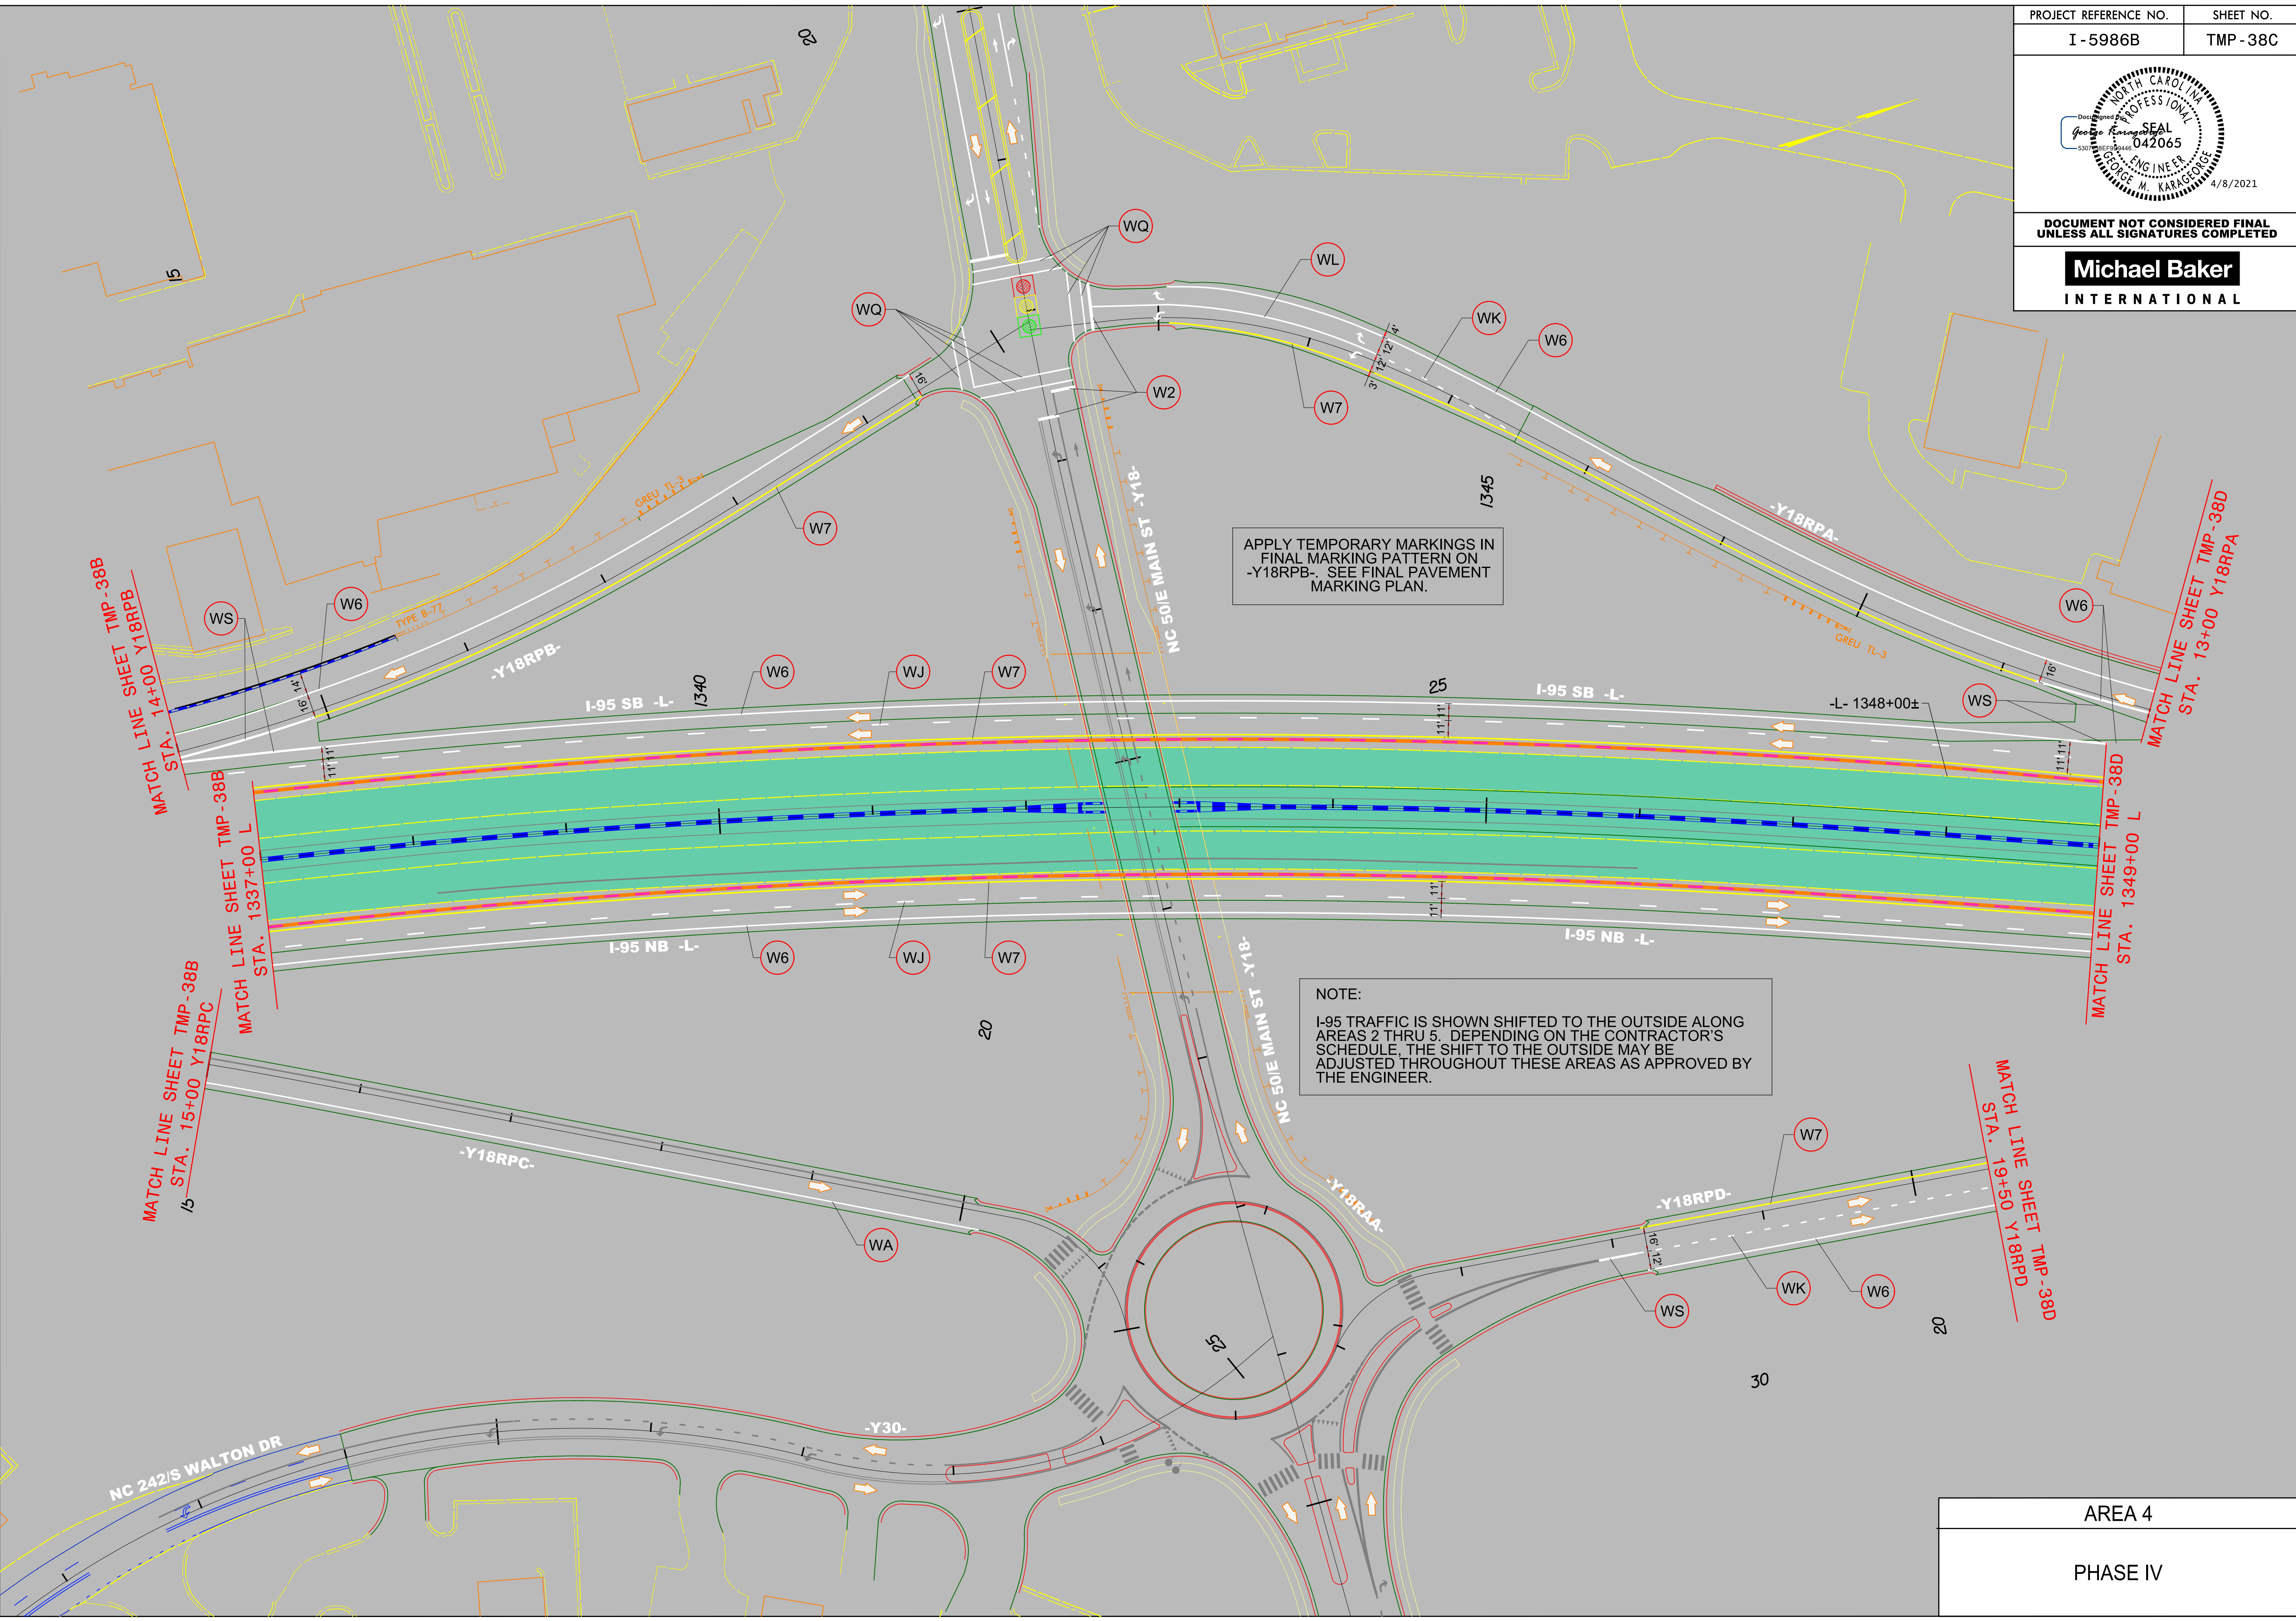

APPLY TEMPORARY MARKINGS IN FINAL MARKING PATTERN ON -Y18RPPB-. SEE FINAL PAVEMENT MARKING PLAN.

NOTE:  
I-95 TRAFFIC IS SHOWN SHIFTED TO THE OUTSIDE ALONG AREAS 2 THRU 5. DEPENDING ON THE CONTRACTOR'S SCHEDULE, THE SHIFT TO THE OUTSIDE MAY BE ADJUSTED THROUGHOUT THESE AREAS AS APPROVED BY THE ENGINEER.

AREA 4  
PHASE IV

MATCH LINE SHEET TMP-38B  
STA. 14+00 Y18RPB

MATCH LINE SHEET TMP-38B  
STA. 15+00 Y18RPC

MATCH LINE SHEET TMP-38B  
STA. 1337+00 L

MATCH LINE SHEET TMP-38D  
STA. 1349+00 L

MATCH LINE SHEET TMP-38D  
STA. 13+00 Y18RPA

MATCH LINE SHEET TMP-38D  
STA. 19+50 Y18RPD