




DOCUMENT NOT CONSIDERED FINAL
UNLESS ALL SIGNATURES COMPLETED

Michael Baker
INTERNATIONAL

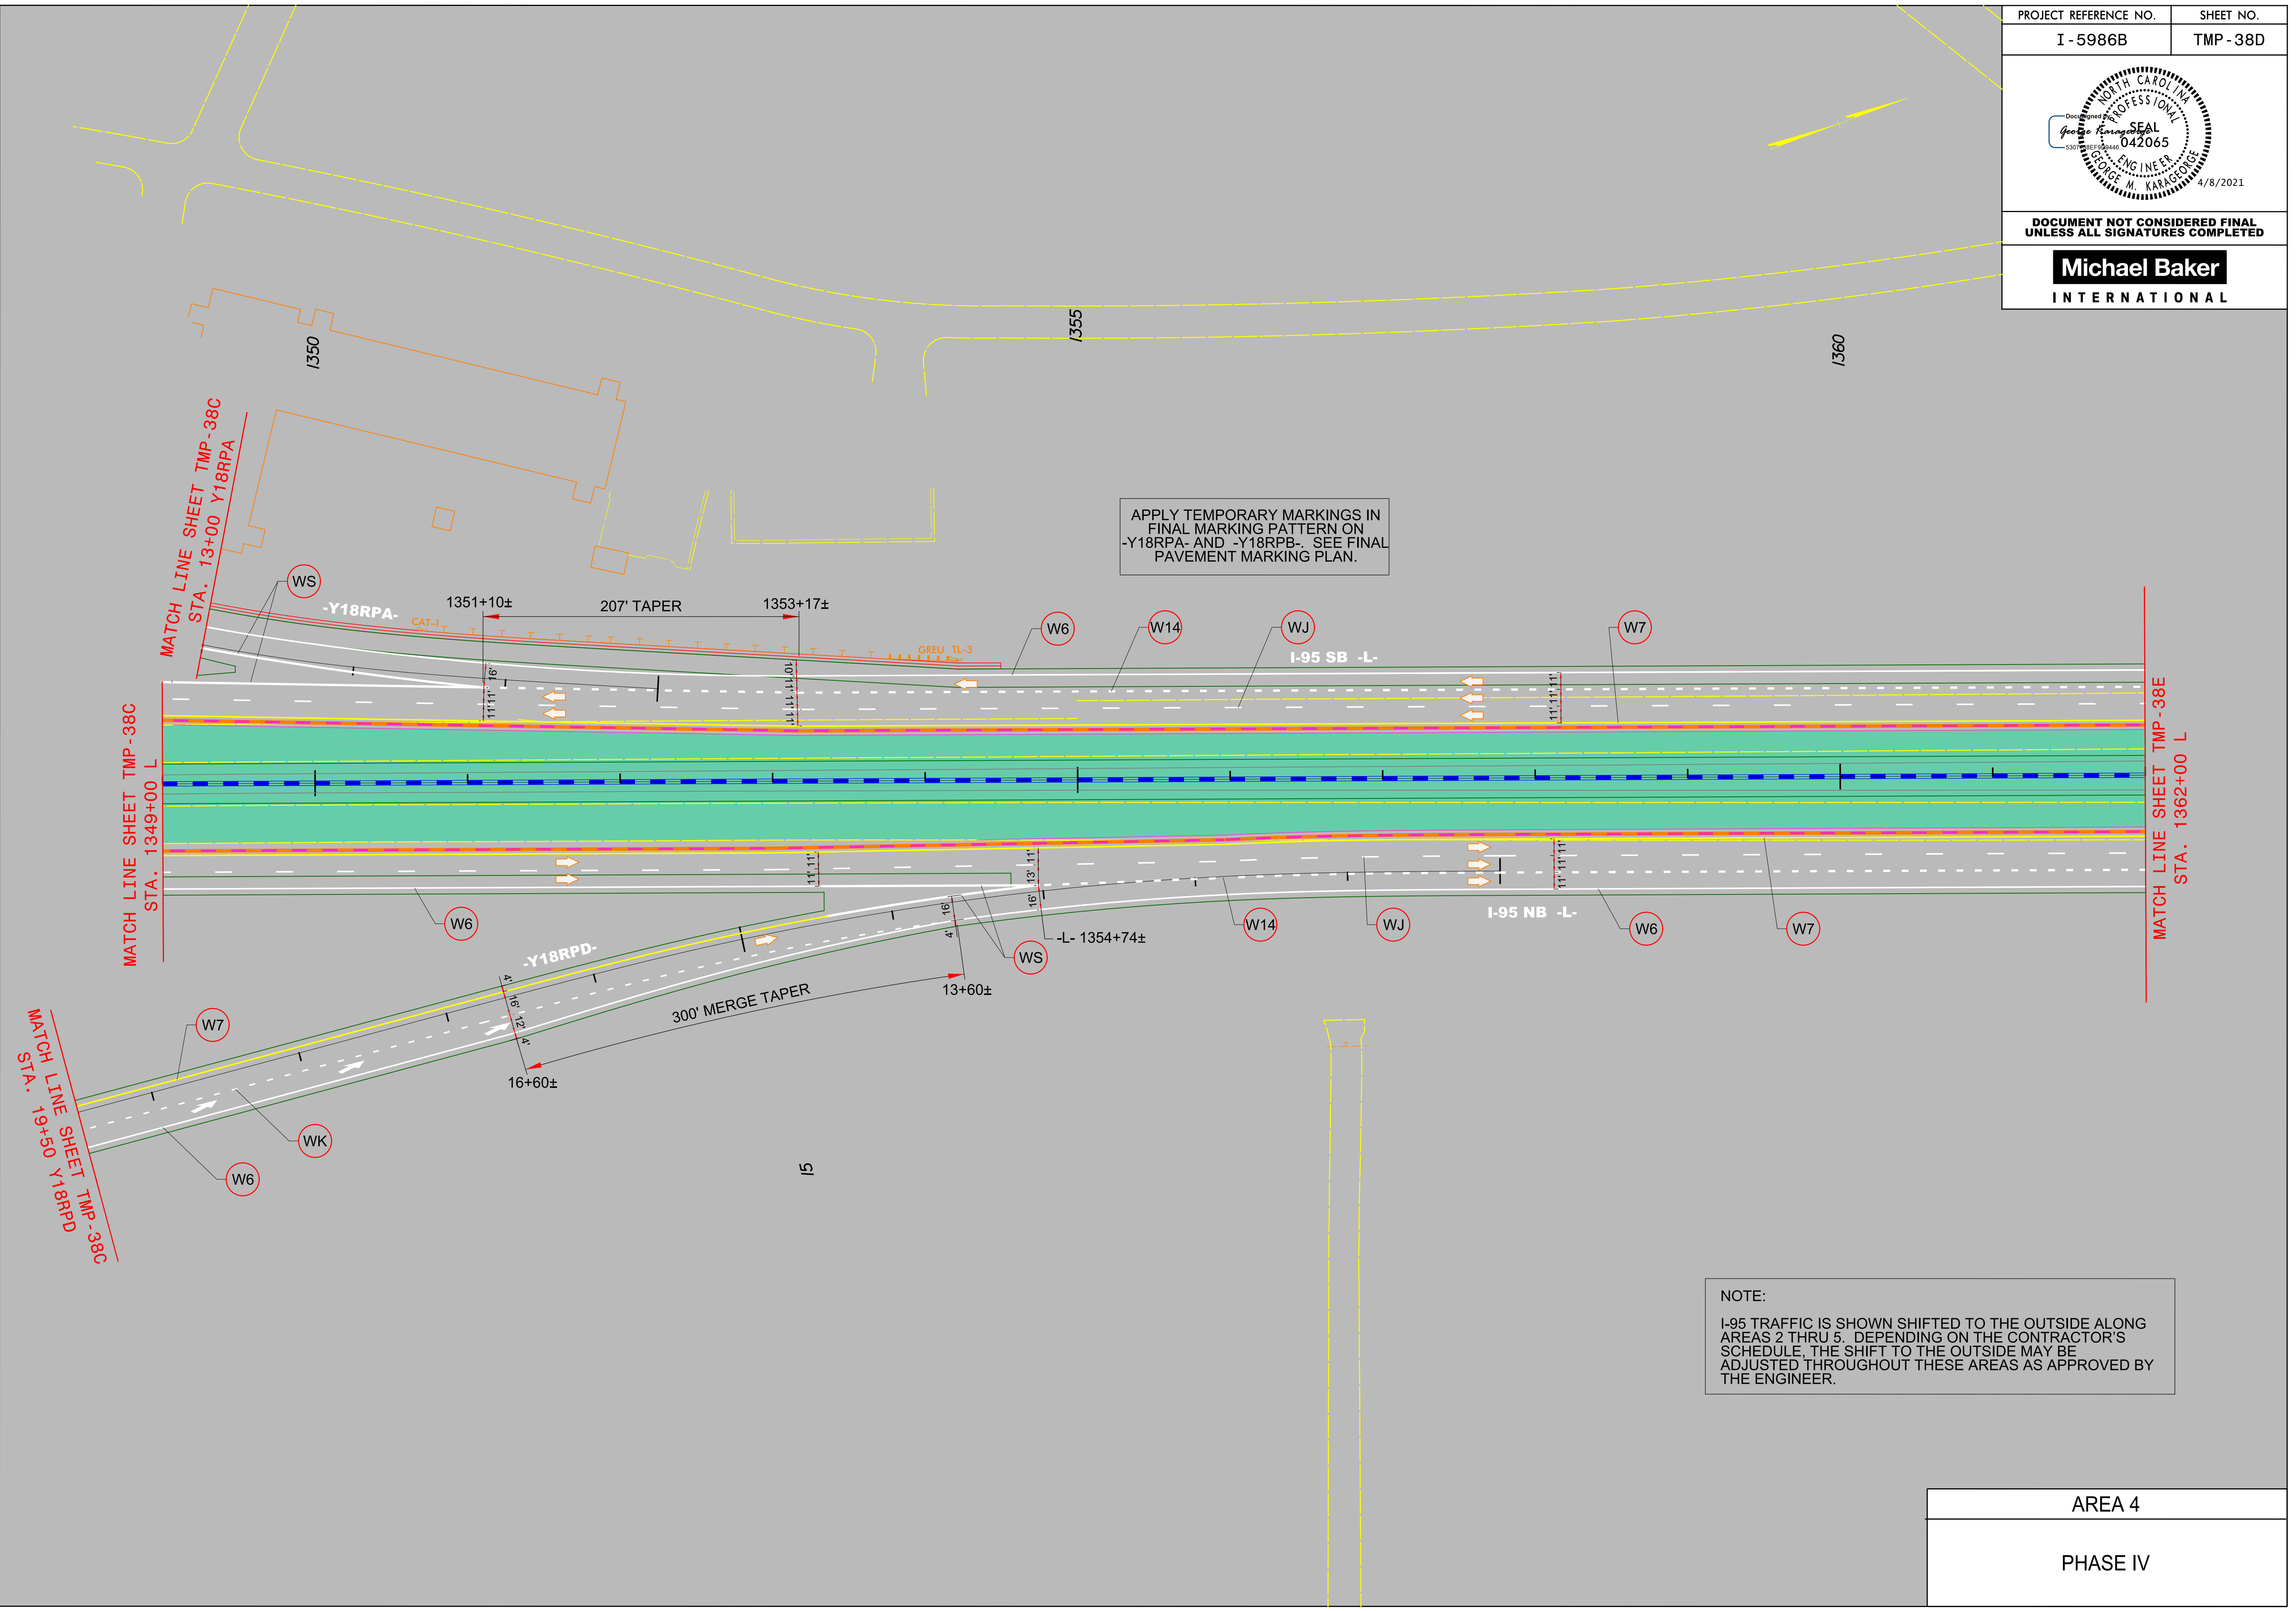

APPLY TEMPORARY MARKINGS IN
FINAL MARKING PATTERN ON
-Y18RPA- AND -Y18RPB-. SEE FINAL
PAVEMENT MARKING PLAN.

NOTE:
I-95 TRAFFIC IS SHOWN SHIFTED TO THE OUTSIDE ALONG
AREAS 2 THRU 5. DEPENDING ON THE CONTRACTOR'S
SCHEDULE, THE SHIFT TO THE OUTSIDE MAY BE
ADJUSTED THROUGHOUT THESE AREAS AS APPROVED BY
THE ENGINEER.

AREA 4
PHASE IV

4/2/2021
R:\Traffic\Transportation Management\PLAN SHEETS\I-5986B TMP 38D AREA 04 PHASE 04 STEP 01.dgn
Caroline.Owings