



DOCUMENT NOT CONSIDERED FINAL
UNLESS ALL SIGNATURES COMPLETED

Michael Baker
INTERNATIONAL

PHASE III STEP 3
DETOUR FOR
NC 50 / NC 242 TO I-95 NB

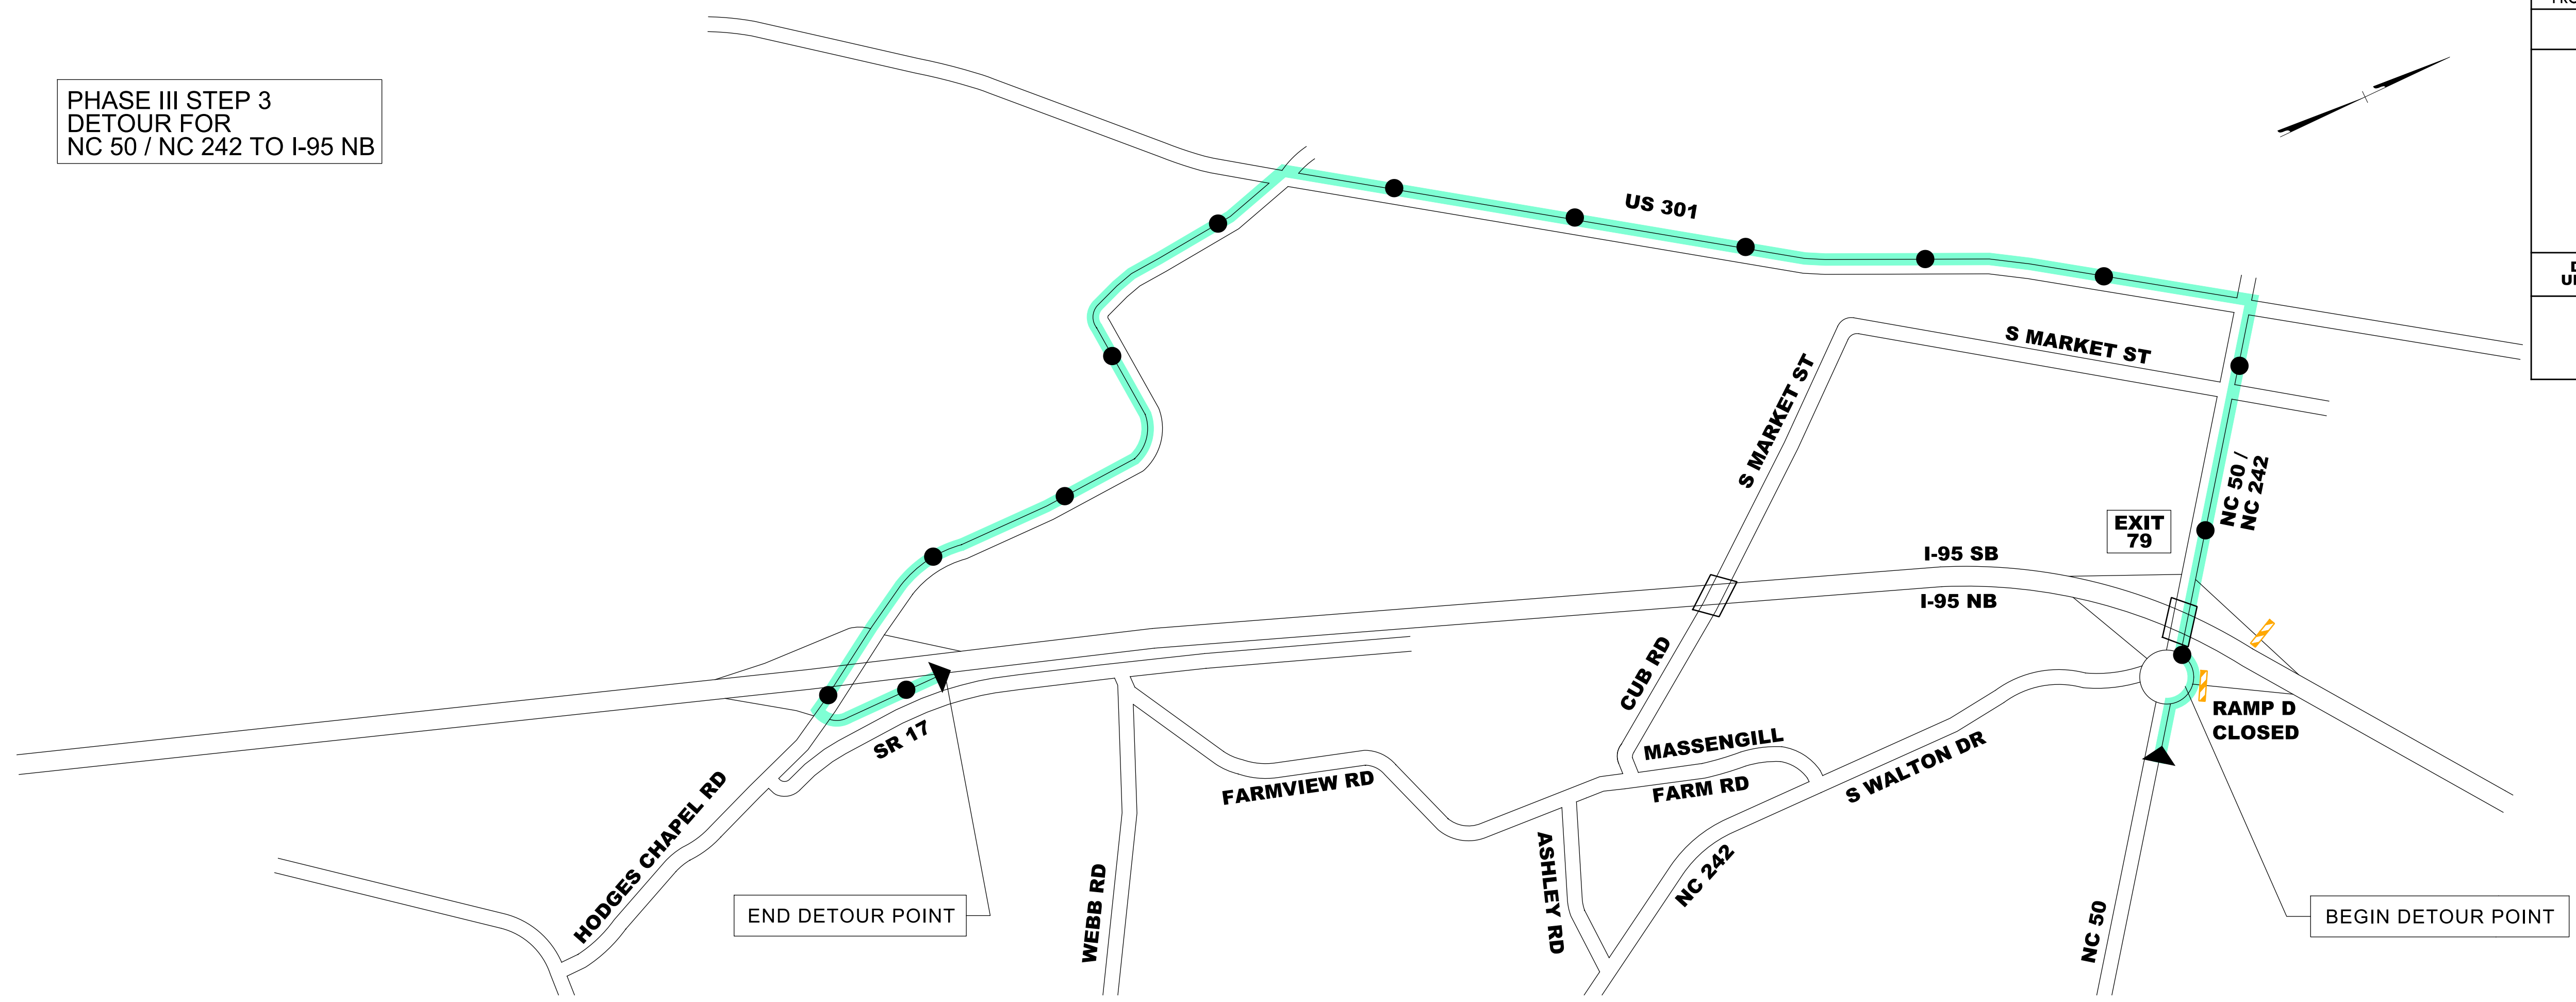

PHASE III STEP 3
DETOUR FOR
I-95 SB TO NC 50 NC 242

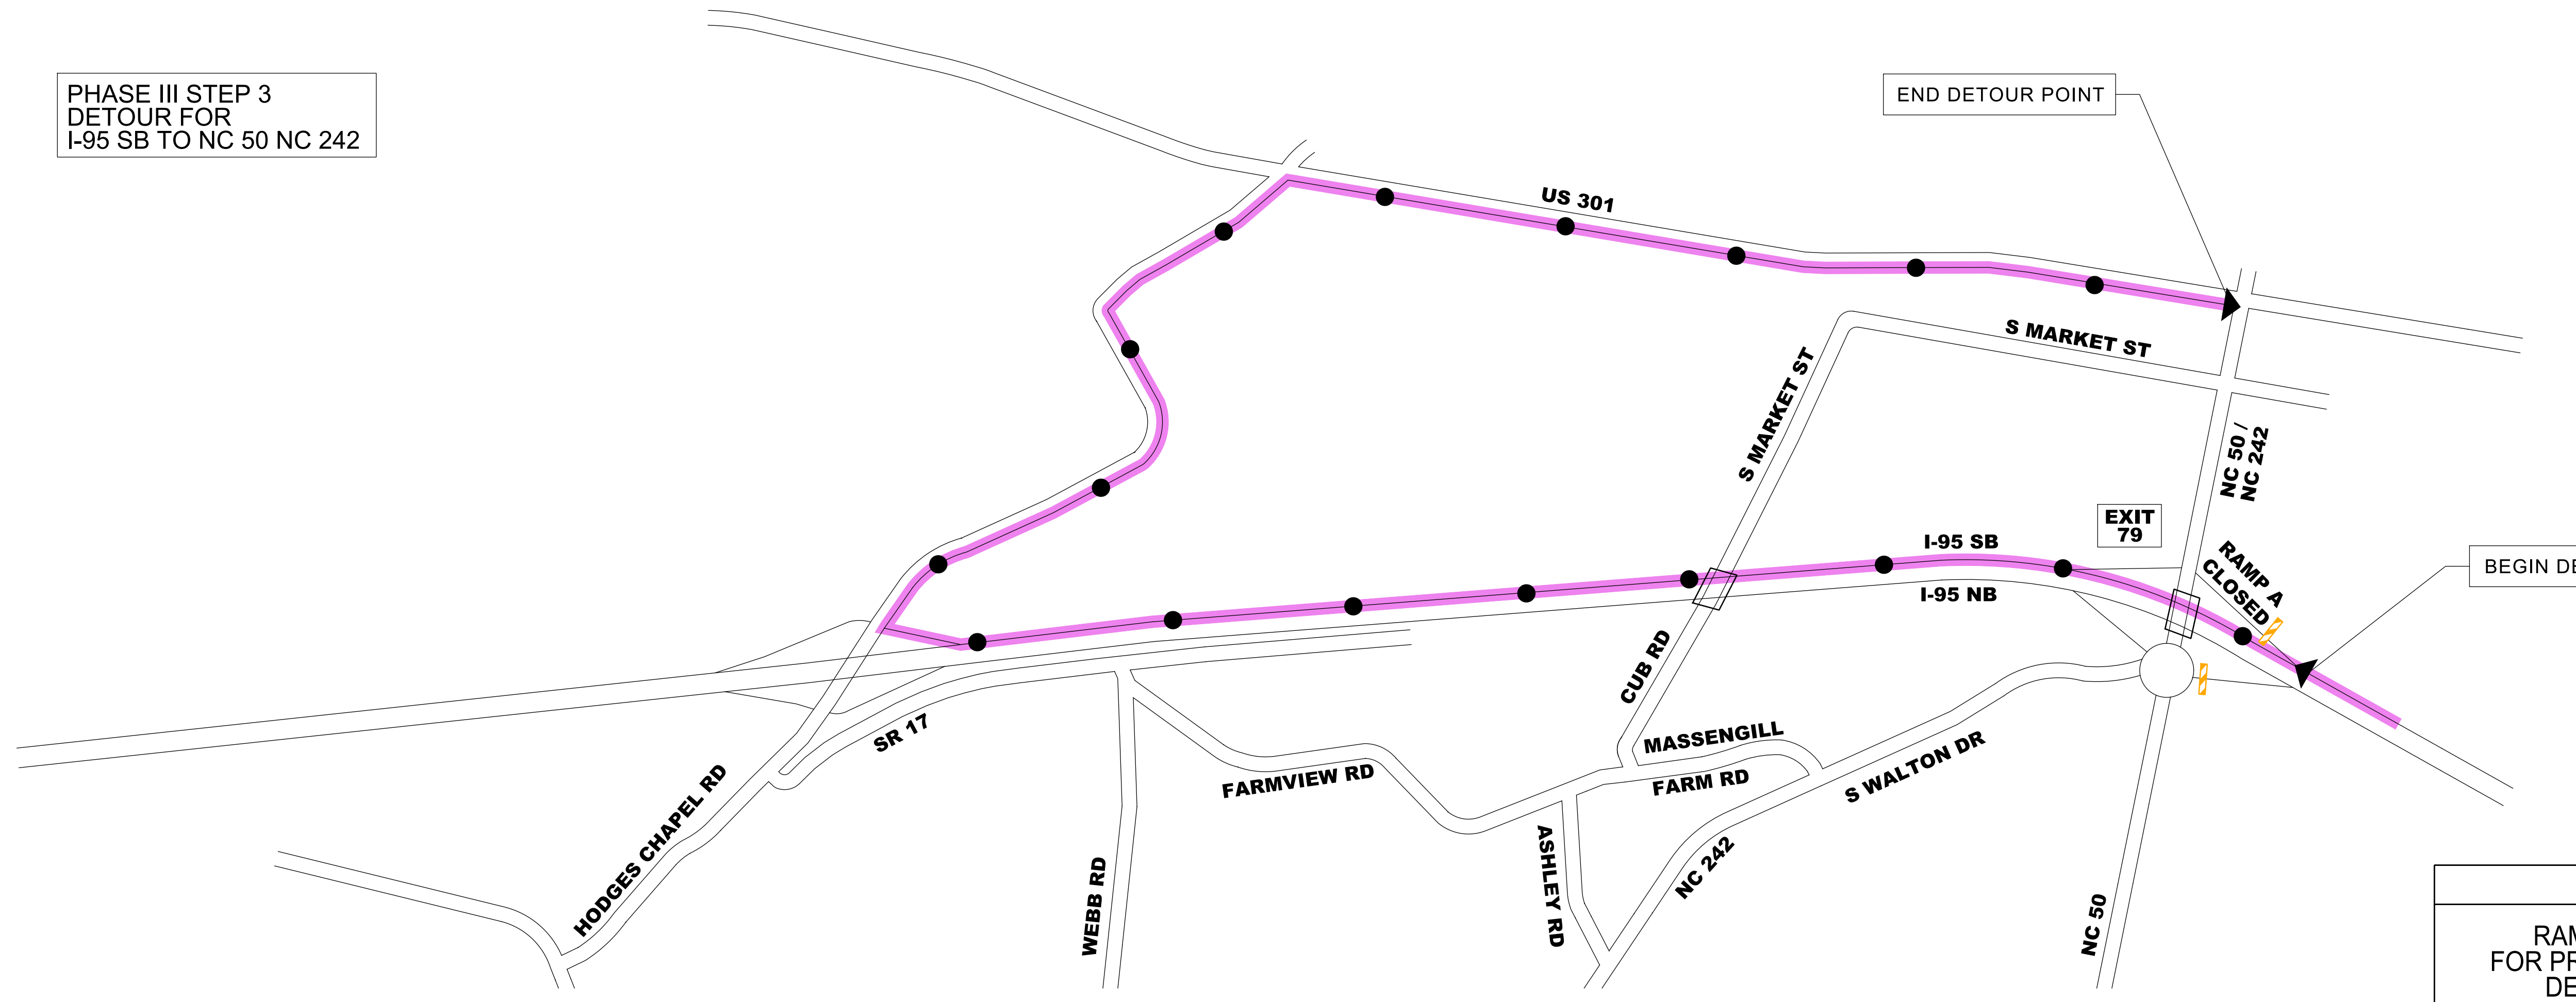

AREA 4
RAMP A & D CLOSURE
FOR PROPOSED RAMP TIE-IN
DETOUR OVERVIEW

4/2/2021
R:\Traffic\Transportation Management\PLAN SHEETS\I-5986B TMP A4D2 OV AREA 04 PHASE 03_OVERVIEW.dgn
Caroline Owings