


PROJECT REFERENCE NO. I - 5986B	SHEET NO. TMP - A4D2
DOCUMENT NOT CONSIDERED FINAL UNLESS ALL SIGNATURES COMPLETED	
Michael Baker INTERNATIONAL	

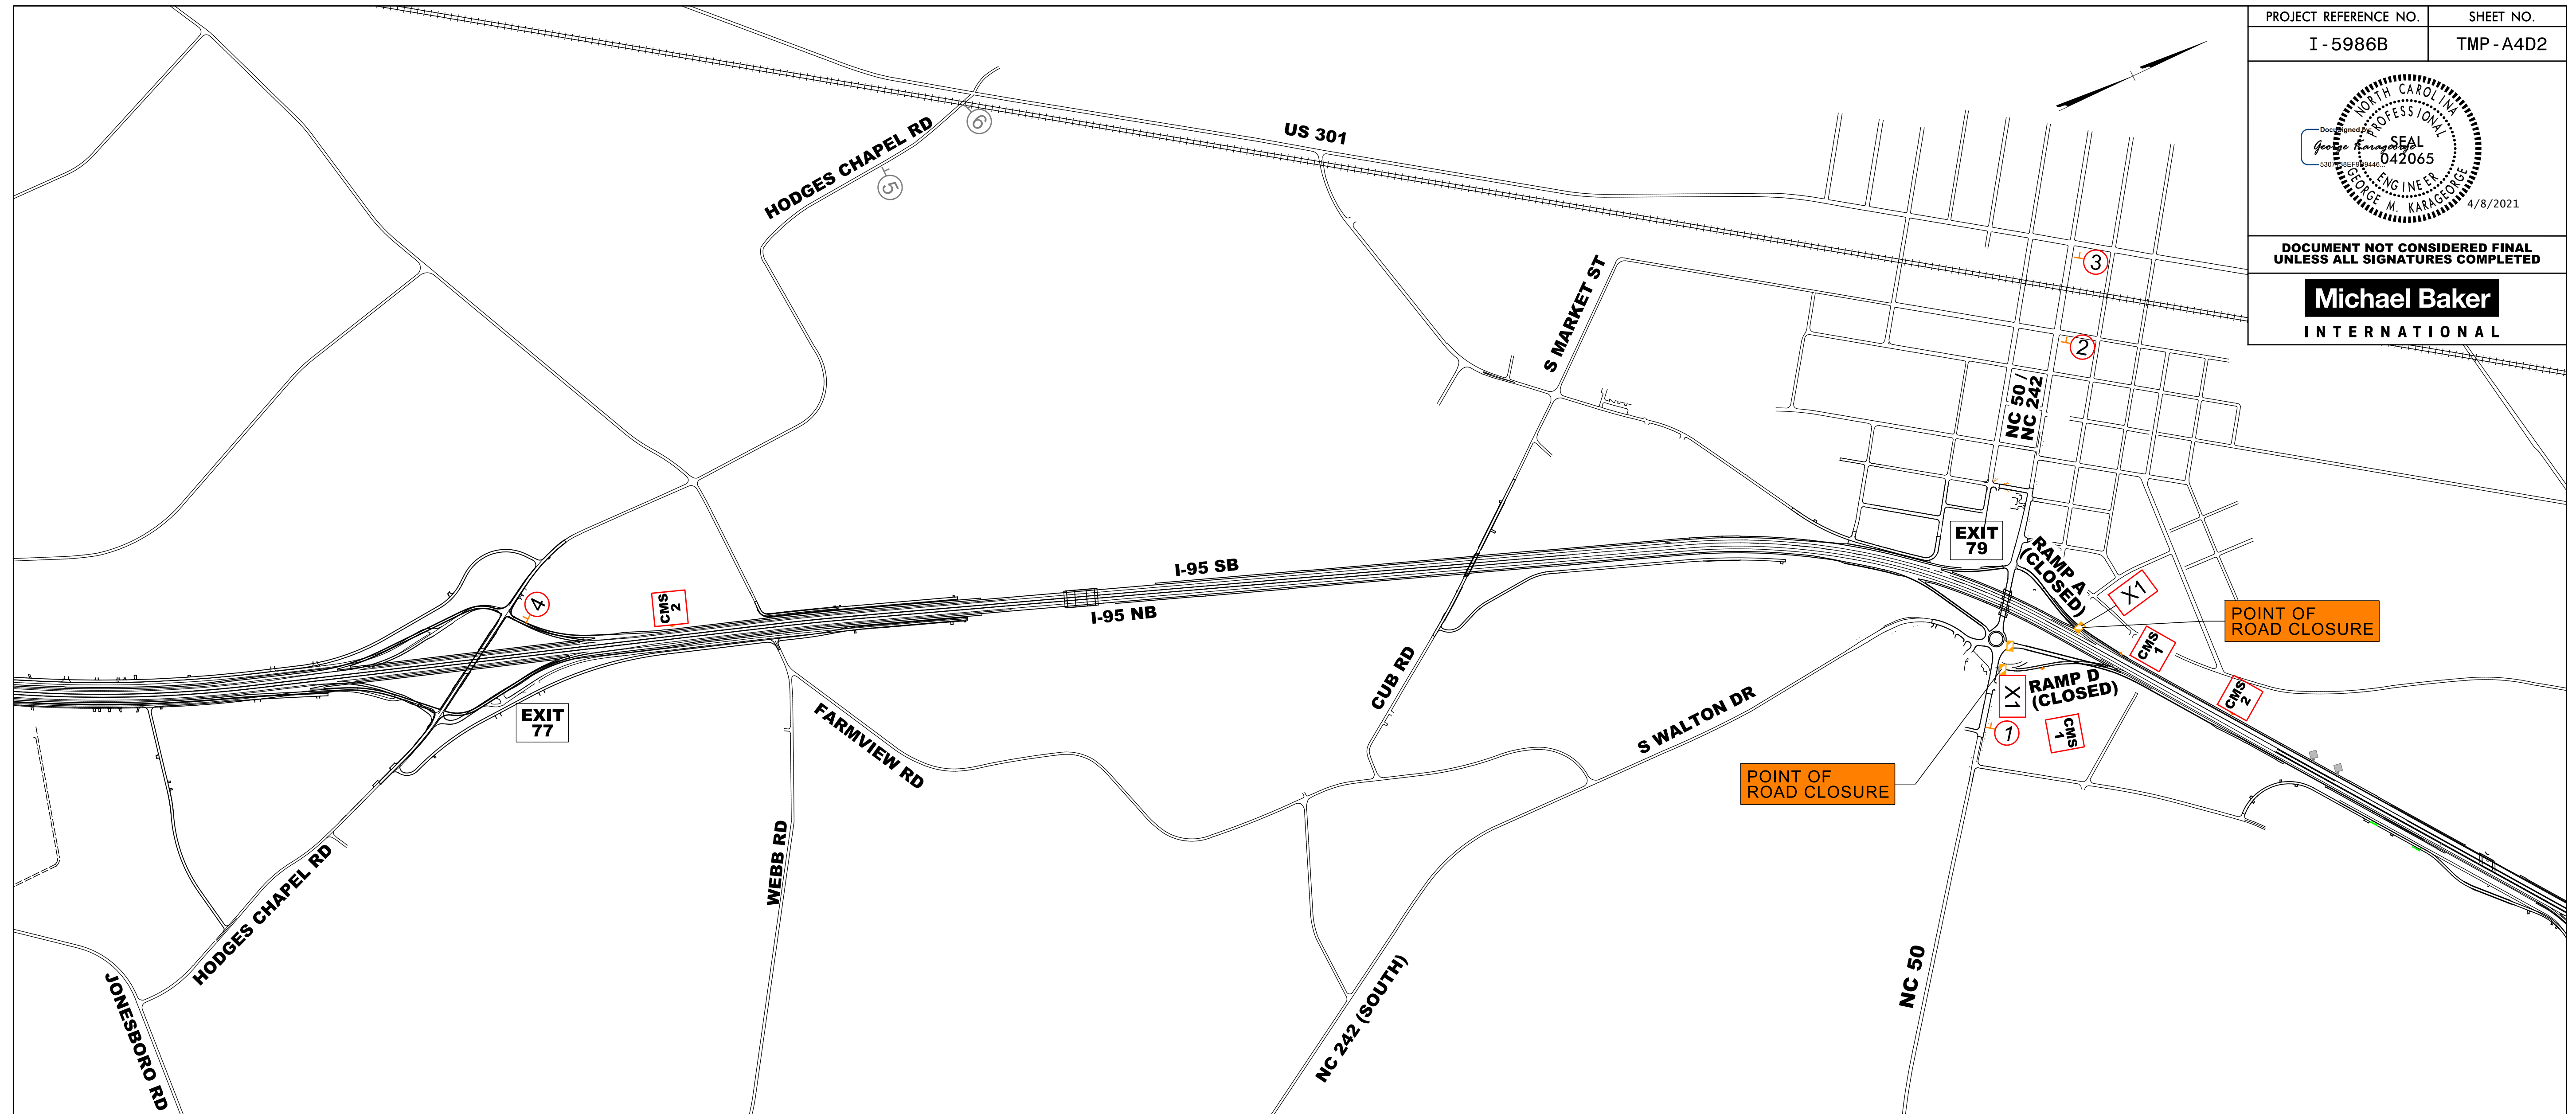

SIGN LEGEND


1 TO M4-5 24"x12" NORTH M3-1 24"x12" INTERSTATE 95 M1-1 24"x24" M6-3 21"x15"	2 TO M4-5 24"x12" NORTH M3-1 24"x12" INTERSTATE 95 M1-1 24"x24" M5-1 21"x15"	3 TO M4-5 24"x12" NORTH M3-1 24"x12" INTERSTATE 95 M1-1 24"x24" M6-1L 21"x15"	4 TO M4-5 24"x12" NORTH M3-1 24"x12" INTERSTATE 95 M1-1 24"x24" M6-1 21"x15"	5 DETOUR M4-8 24"x12" NORTH M3-1 24"x12" 50 M1-5 24"x24" M6-1 21"x15"	6 DETOUR M4-8 24"x12" NORTH M3-1 24"x12" 50 242 M1-5 24"x24" M5-1R 21"x15"
---	---	--	---	--	---

CMS MESSAGES PRIOR TO ROAD CLOSURE

CMS 1	CHANGEABLE MESSAGE SIGN	
	RAMP CLOSING	STARTS MM/DD

CMS MESSAGES DURING TO ROAD CLOSURE

CMS 2	CHANGEABLE MESSAGE SIGN	
	TO NC 50 NC 242	USE EXIT 77

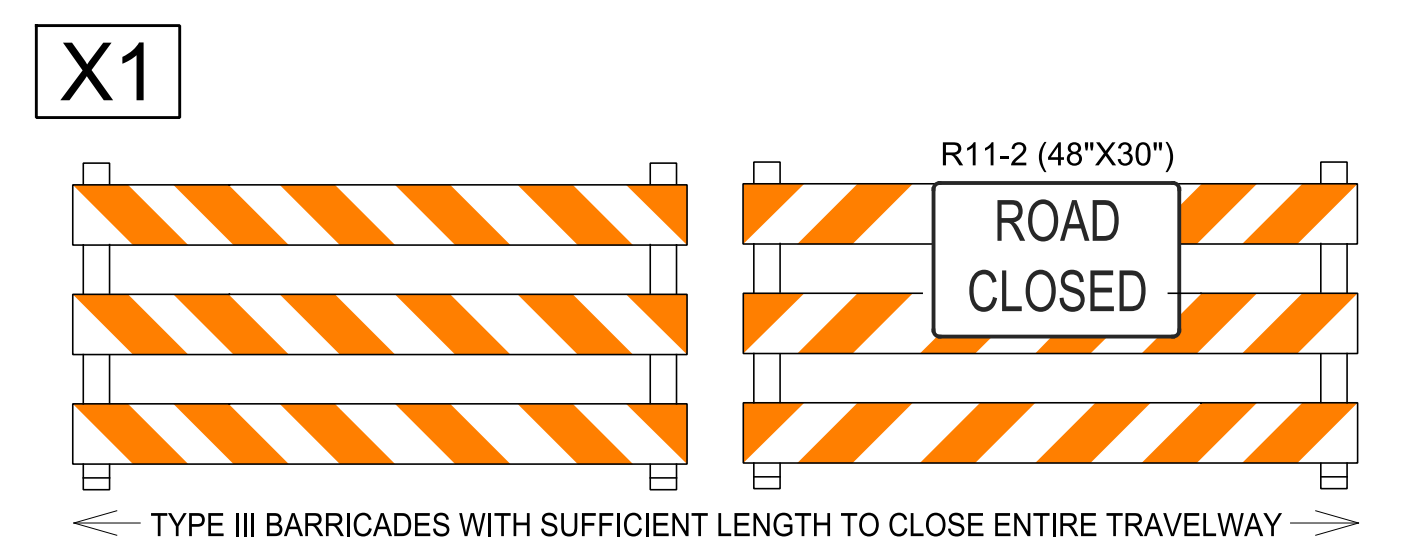

AREA 4
 RAMP A & D CLOSURE
 FOR PROPOSED RAMP TIE-IN
 DETOUR

4/2/2021
 R:\Traffic\Transportation Management\PLAN SHEETS\I-5986B TMP A4D2 AREA 4 PHASE 03.dgn
 Caroline Owings