



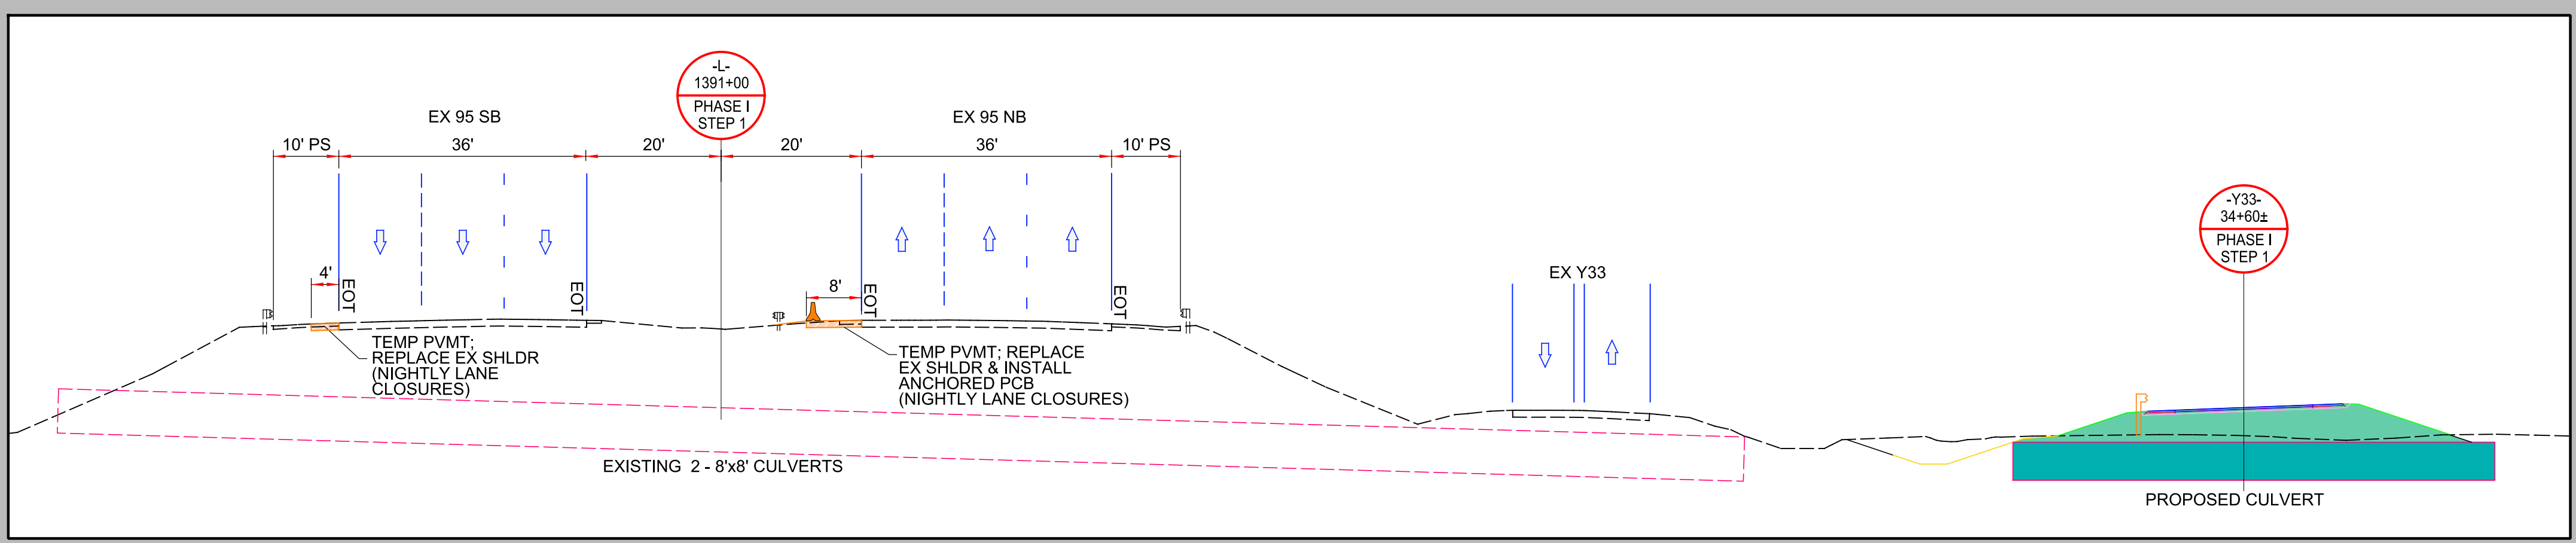

DOCUMENT NOT CONSIDERED FINAL UNLESS ALL SIGNATURES COMPLETED

Michael Baker INTERNATIONAL

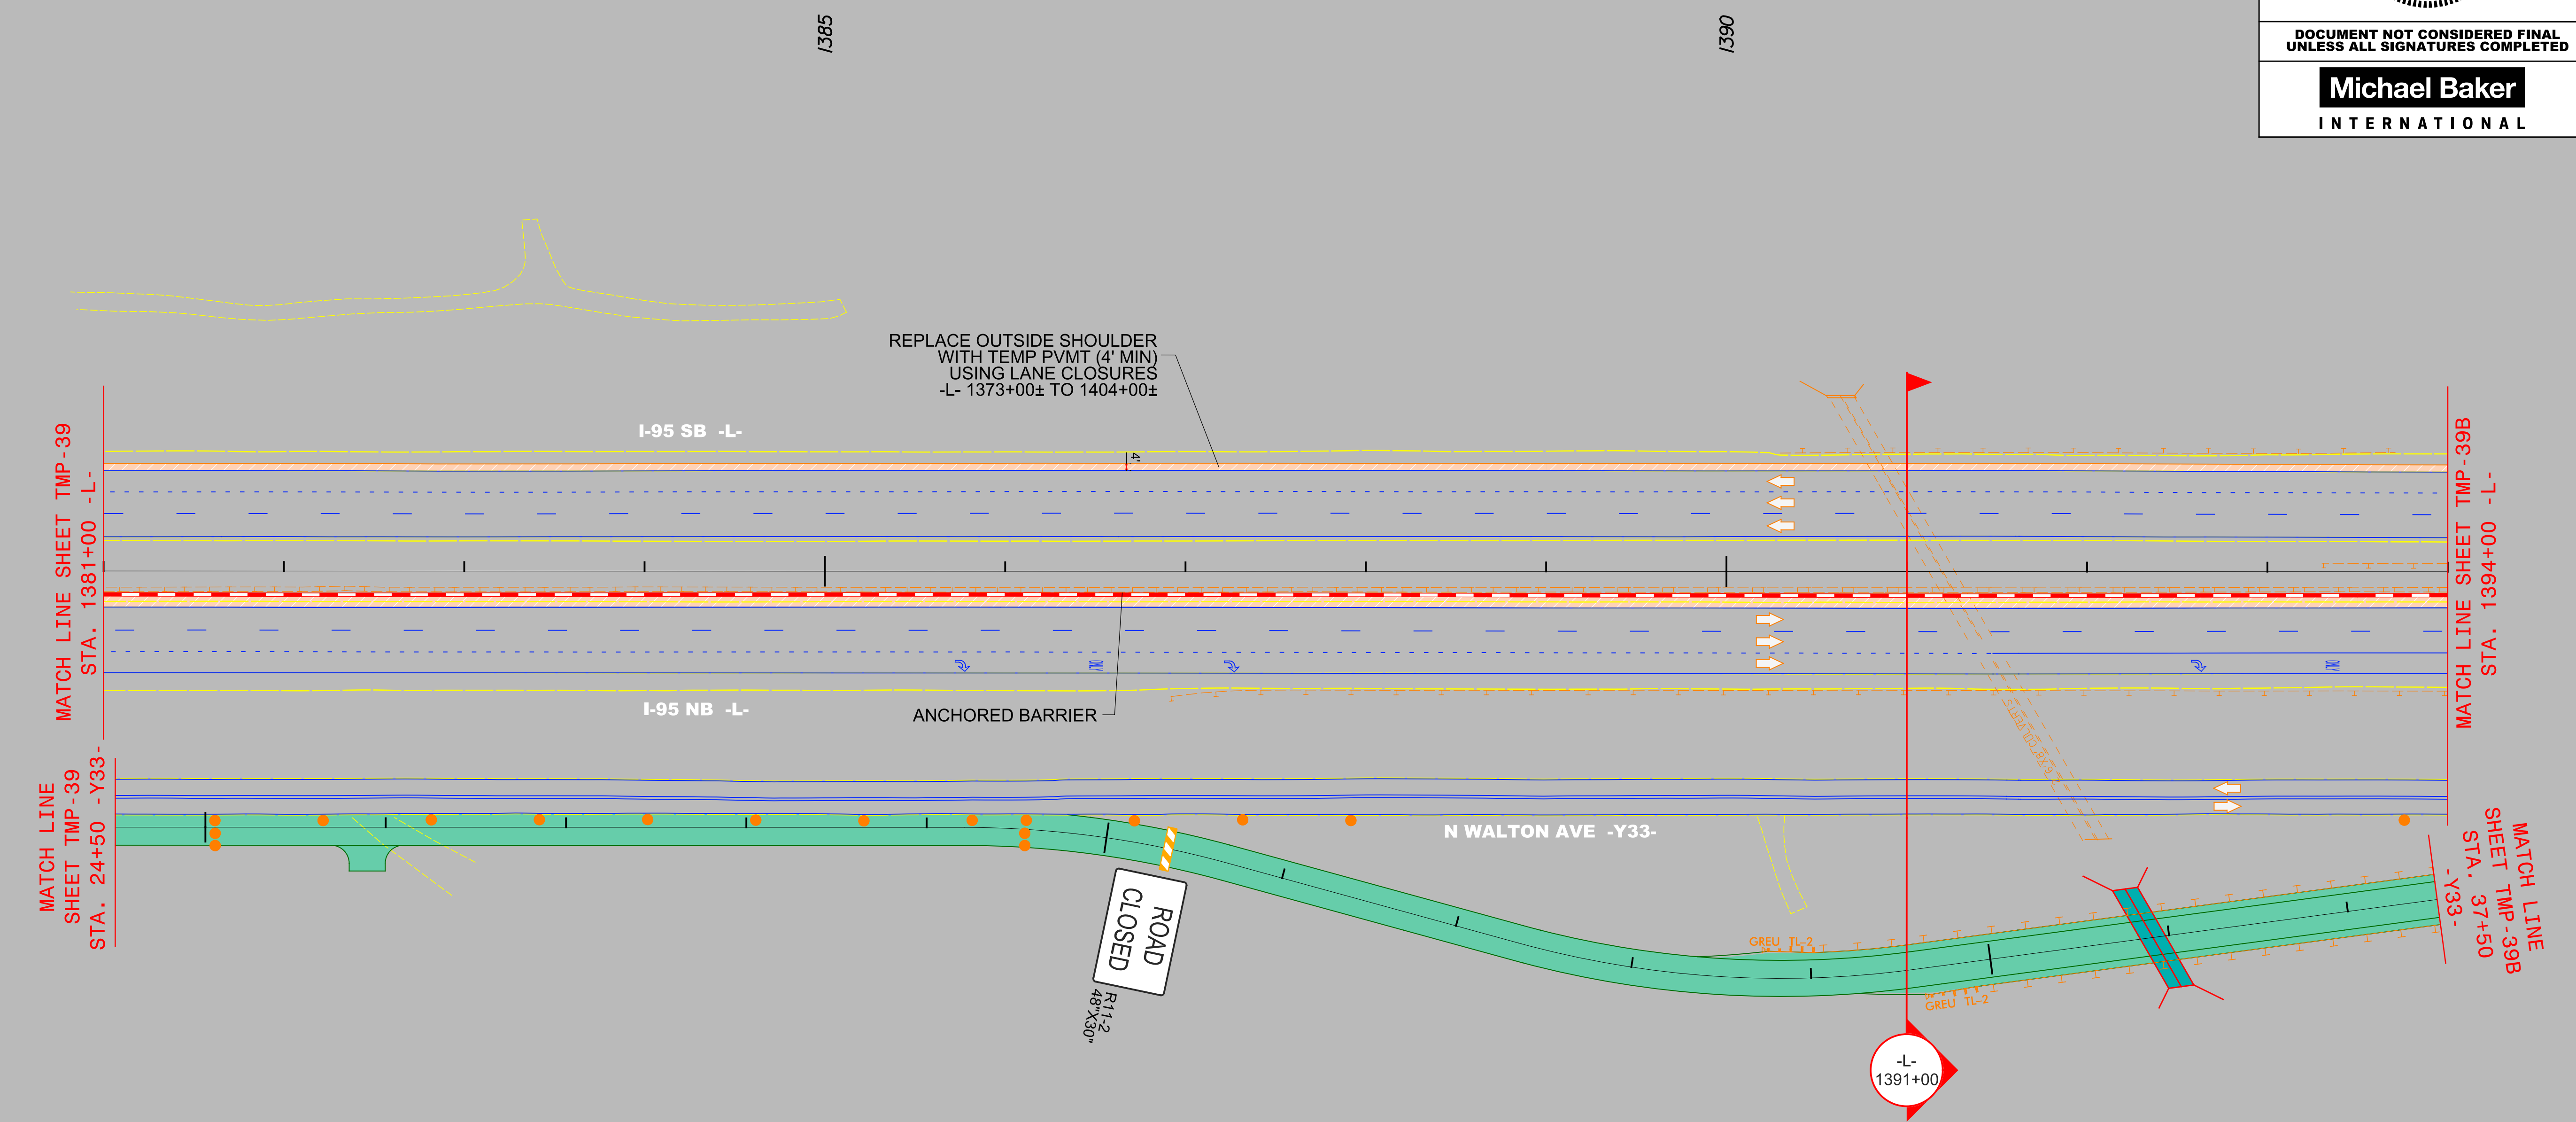

4/2/2021 R:\Traffic\Transportation Management\PLAN SHEETS\I-5986B TMP 39A AREA 05 PHASE 01STEP 01.dgn Caroline.Owings

AREA 5

PHASE I STEP 1

35