
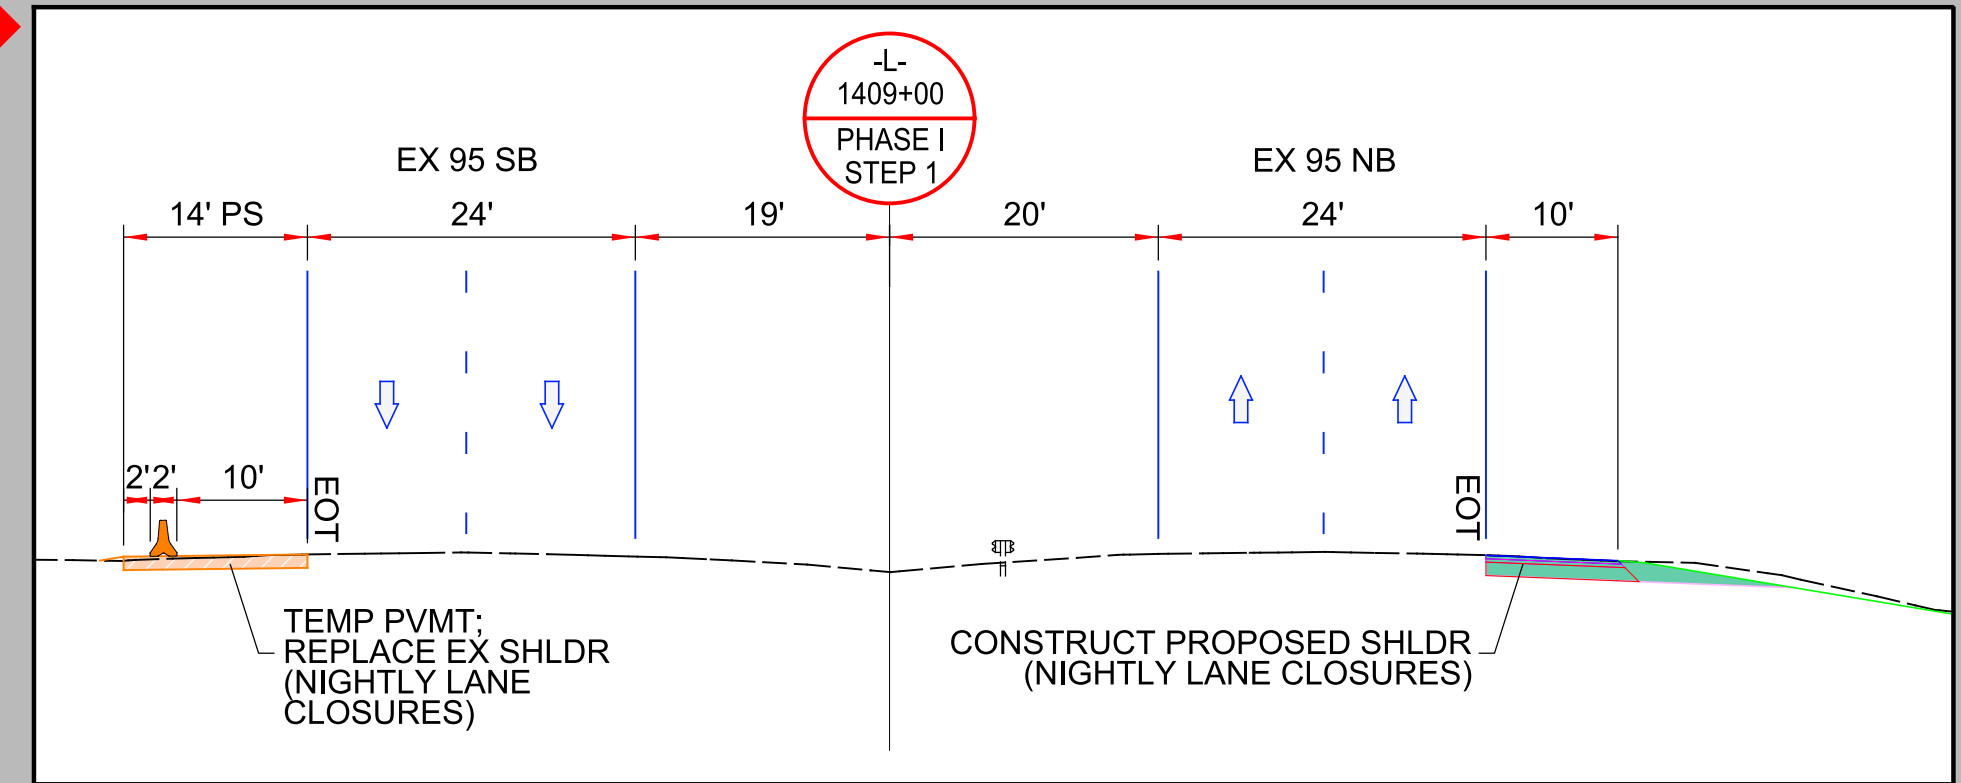
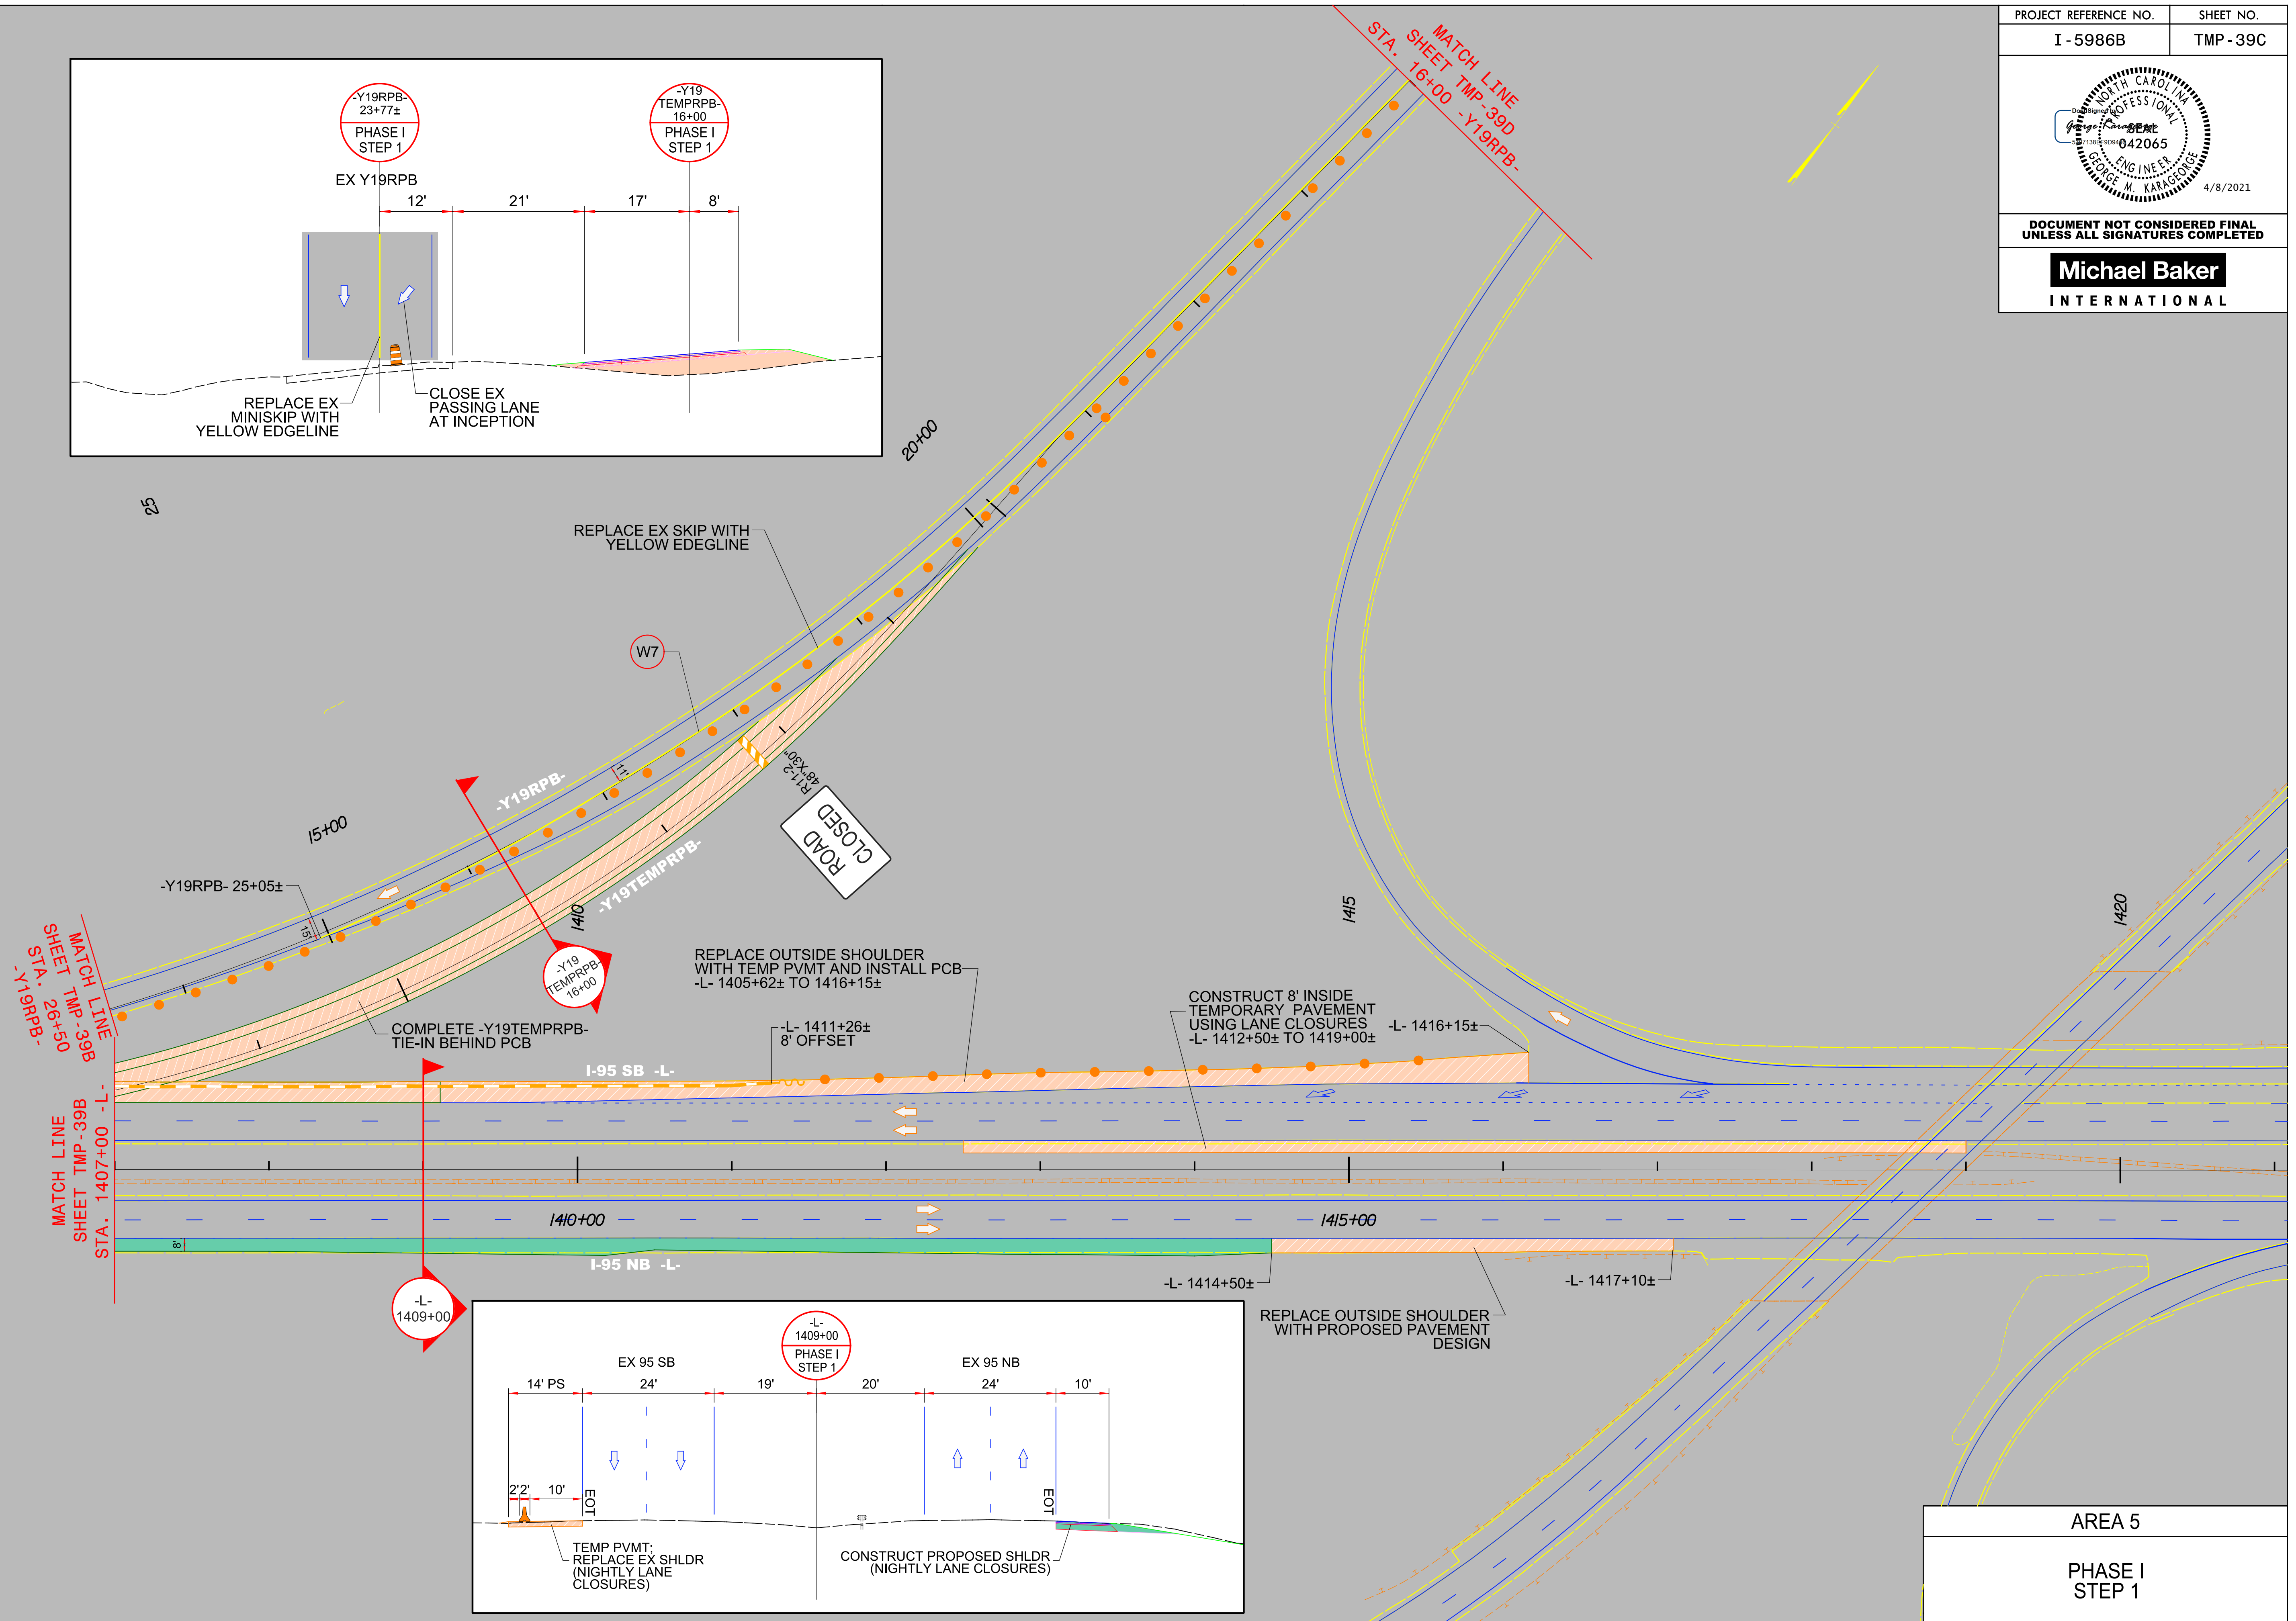


DOCUMENT NOT CONSIDERED FINAL UNLESS ALL SIGNATURES COMPLETED

Michael Baker
INTERNATIONAL

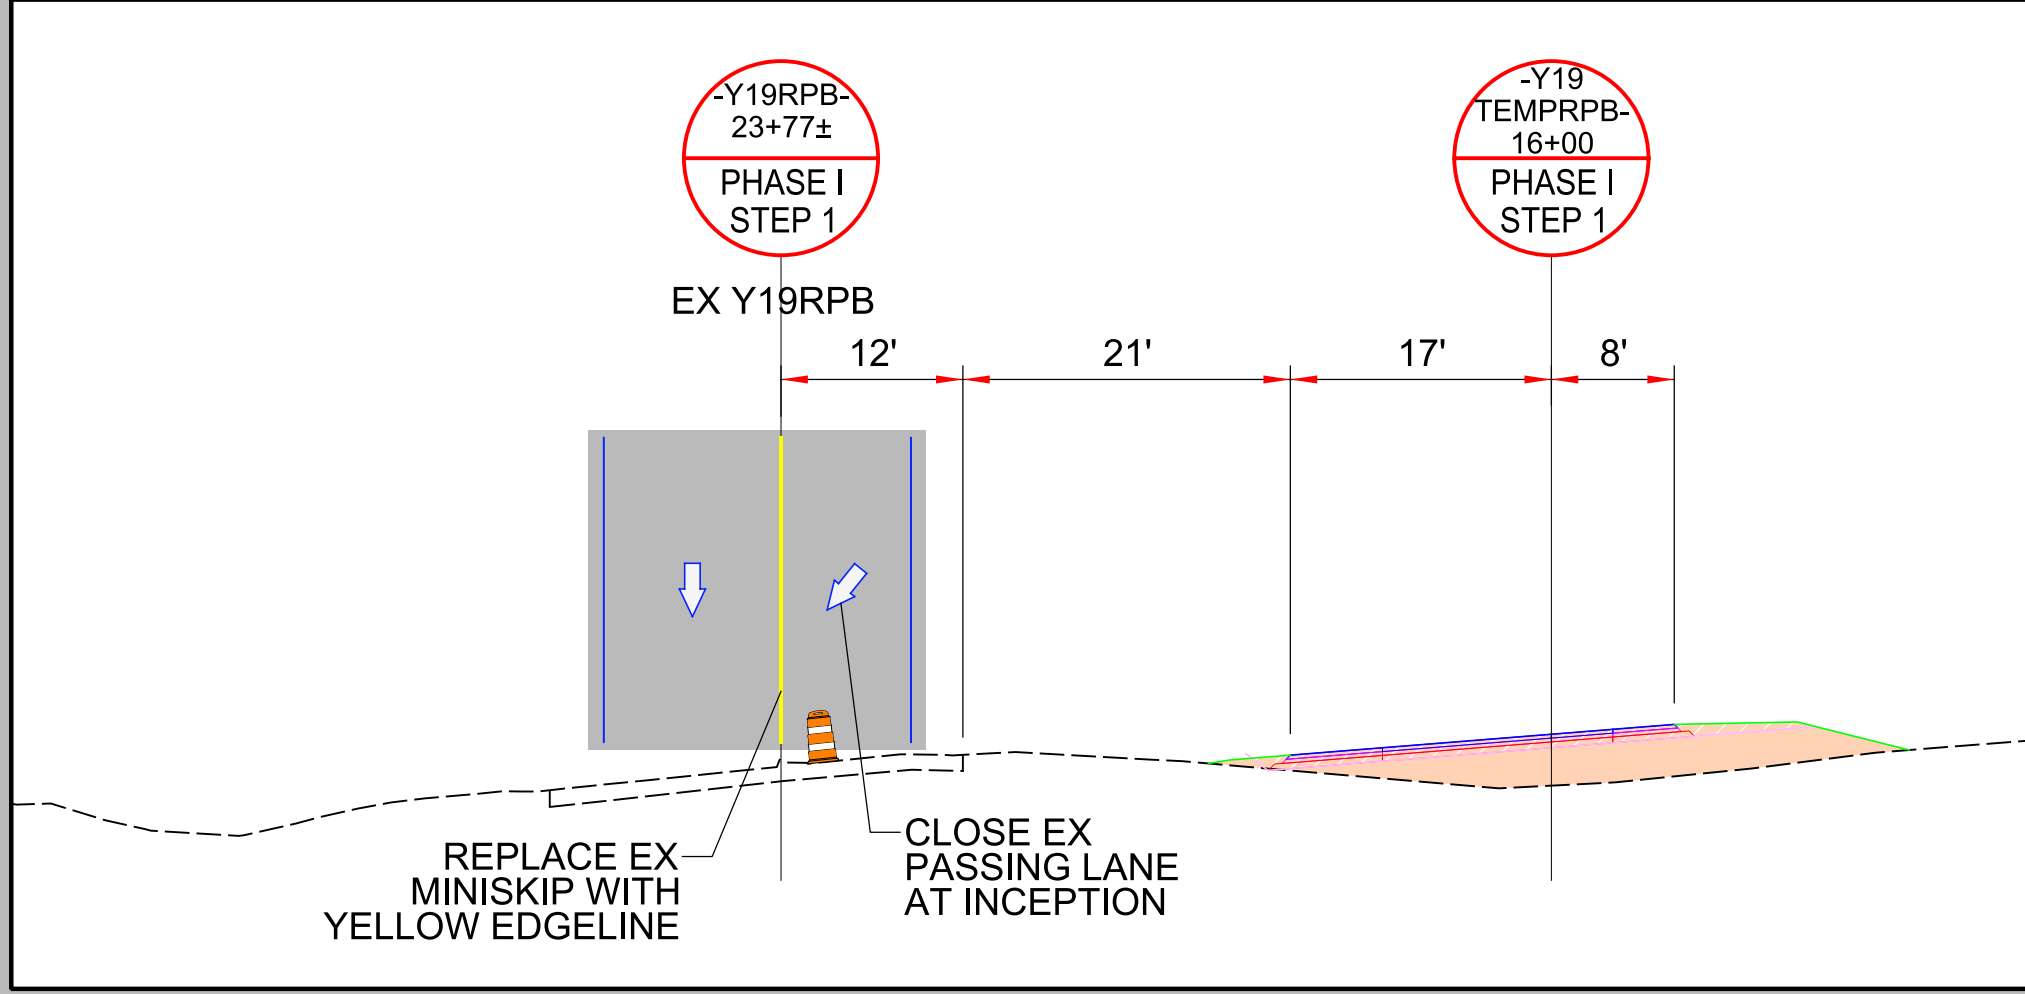

AREA 5
PHASE I STEP 1

4/2/2021
 R:\Traffic\Transportation Management\PLAN SHEETS\I-5986B TMP 39C AREA 05 PHASE 01STEP 01.dgn
 Caroline.Owings