


4/8/2021

DOCUMENT NOT CONSIDERED FINAL UNLESS ALL SIGNATURES COMPLETED

Michael Baker
INTERNATIONAL

4/2/2021
R:\Traffic\Transportation Management\PLAN SHEETS\I-5986B TMP 40 AREA 05 PHASE 01STEP 02.dgn
Caroline.Owings

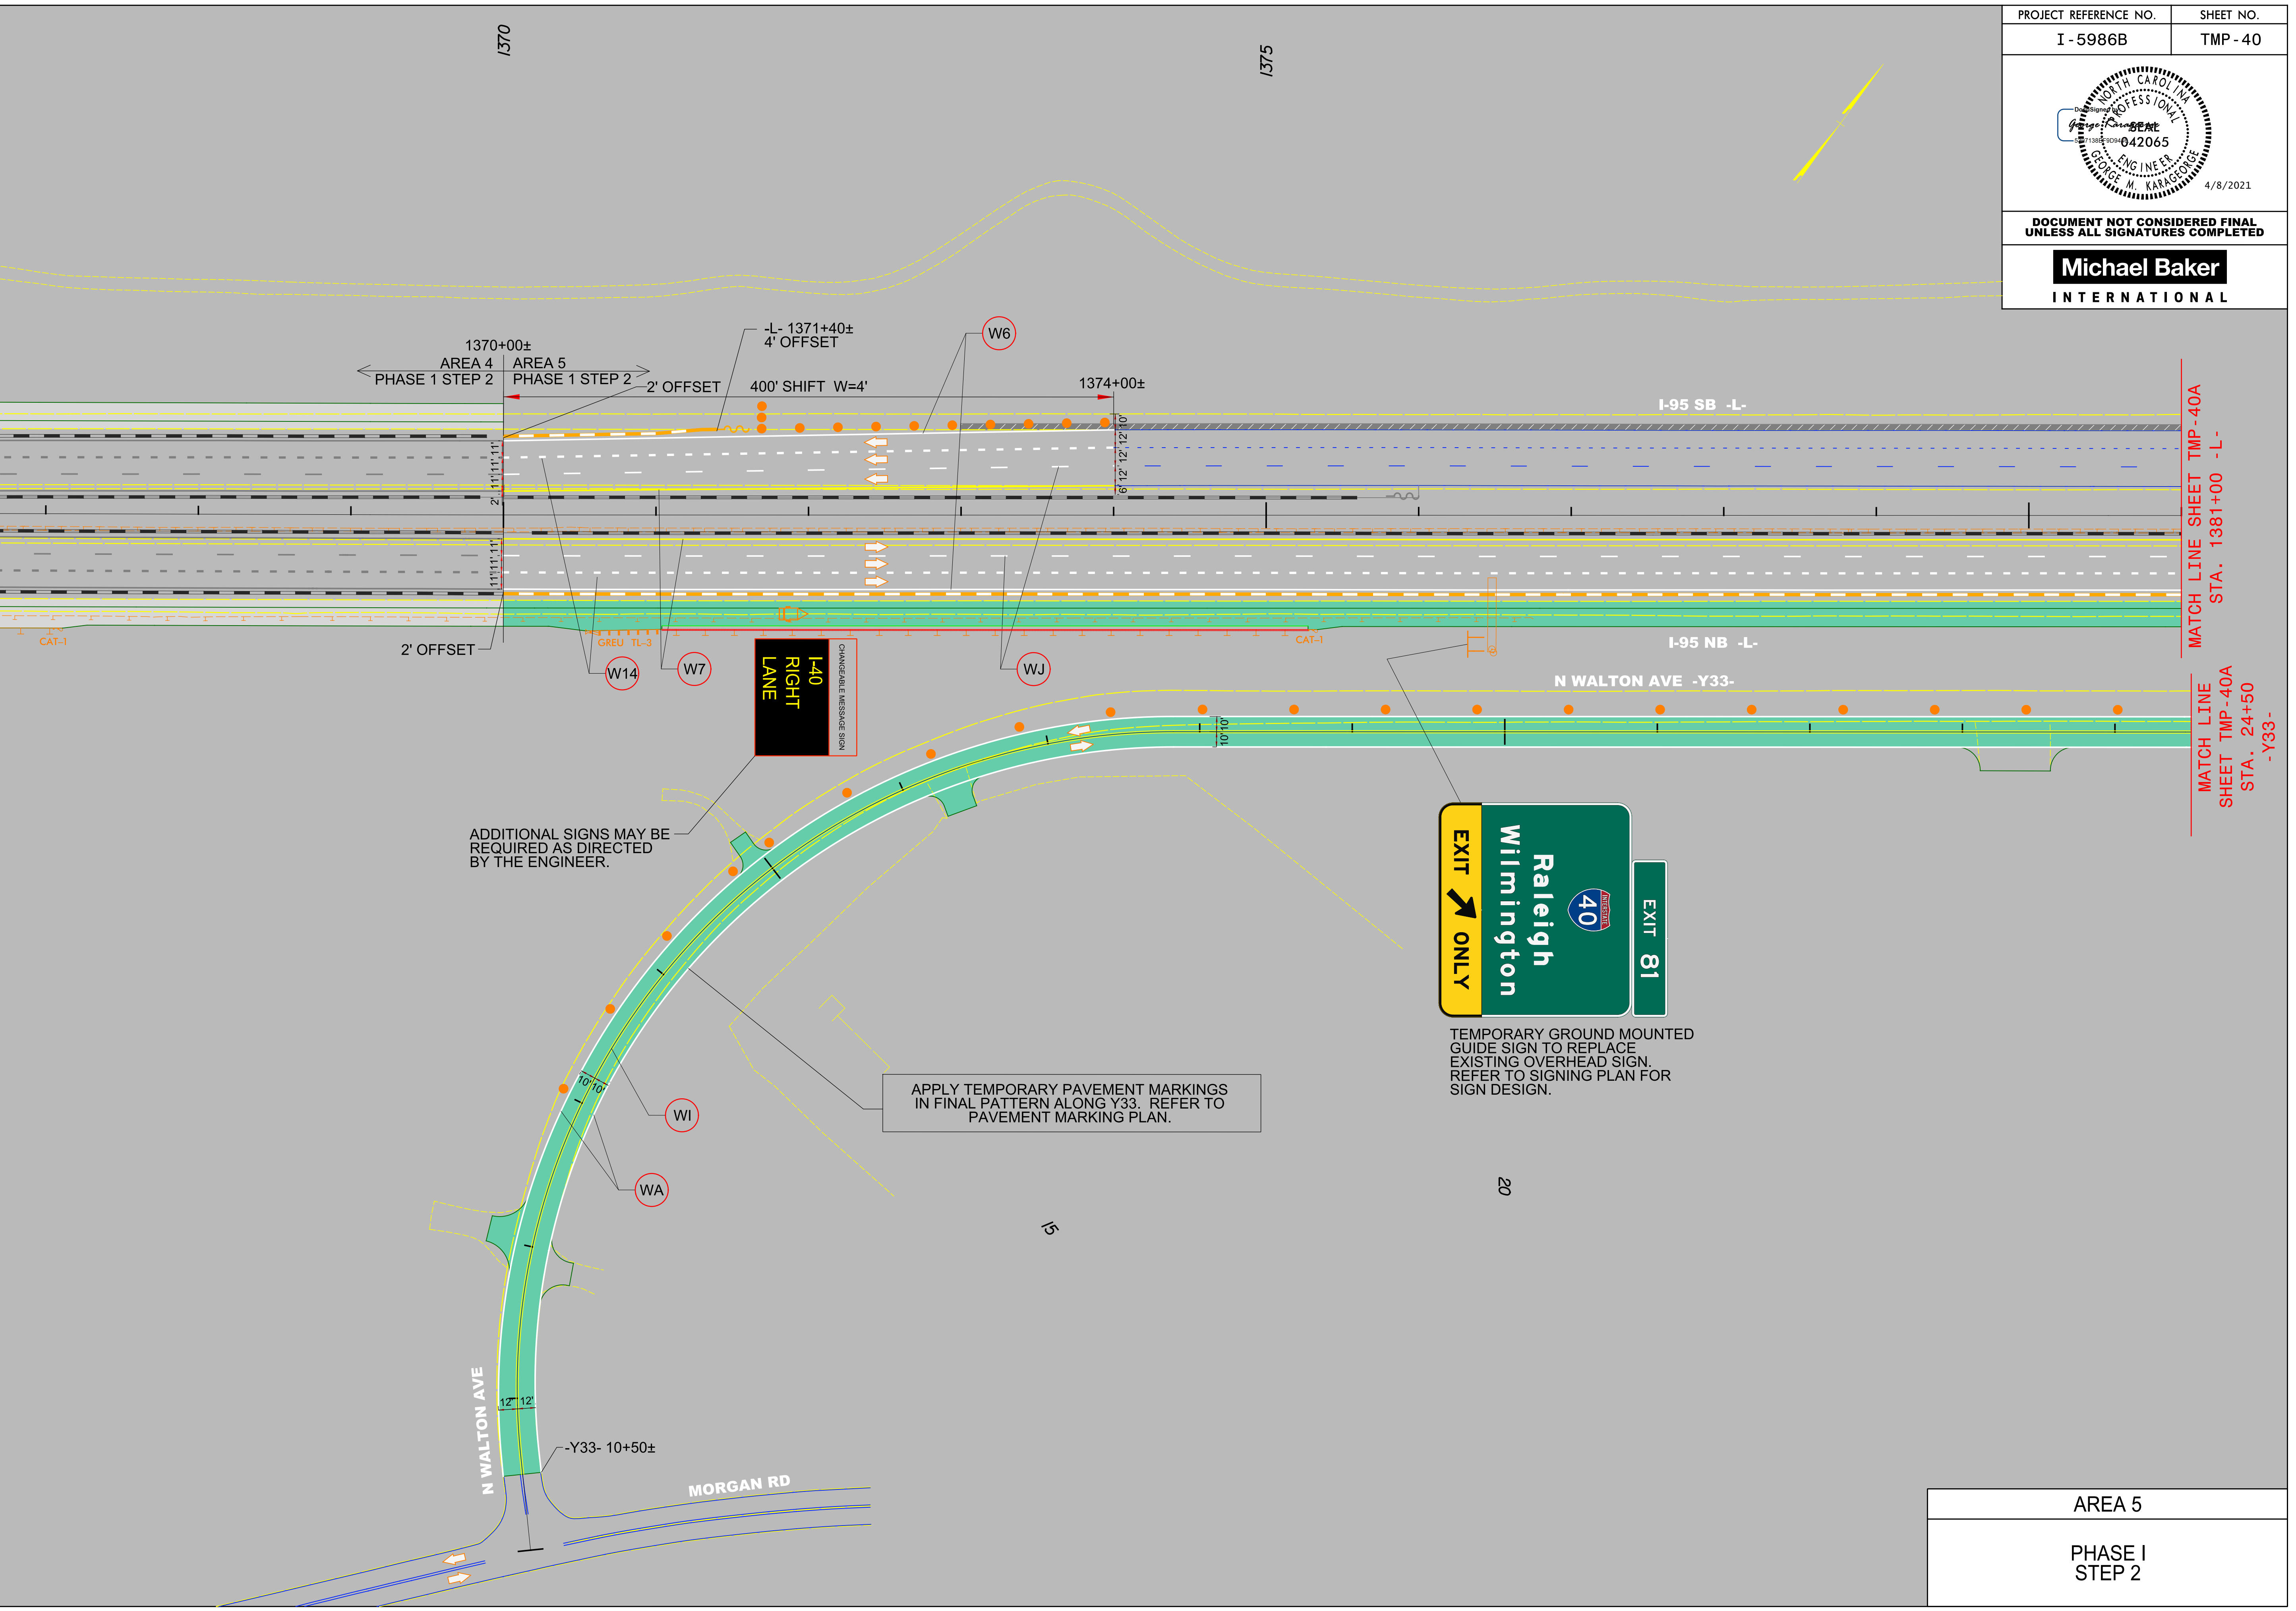

ADDITIONAL SIGNS MAY BE REQUIRED AS DIRECTED BY THE ENGINEER.

APPLY TEMPORARY PAVEMENT MARKINGS IN FINAL PATTERN ALONG Y33. REFER TO PAVEMENT MARKING PLAN.

TEMPORARY GROUND MOUNTED GUIDE SIGN TO REPLACE EXISTING OVERHEAD SIGN. REFER TO SIGNING PLAN FOR SIGN DESIGN.

AREA 5
PHASE I STEP 2