
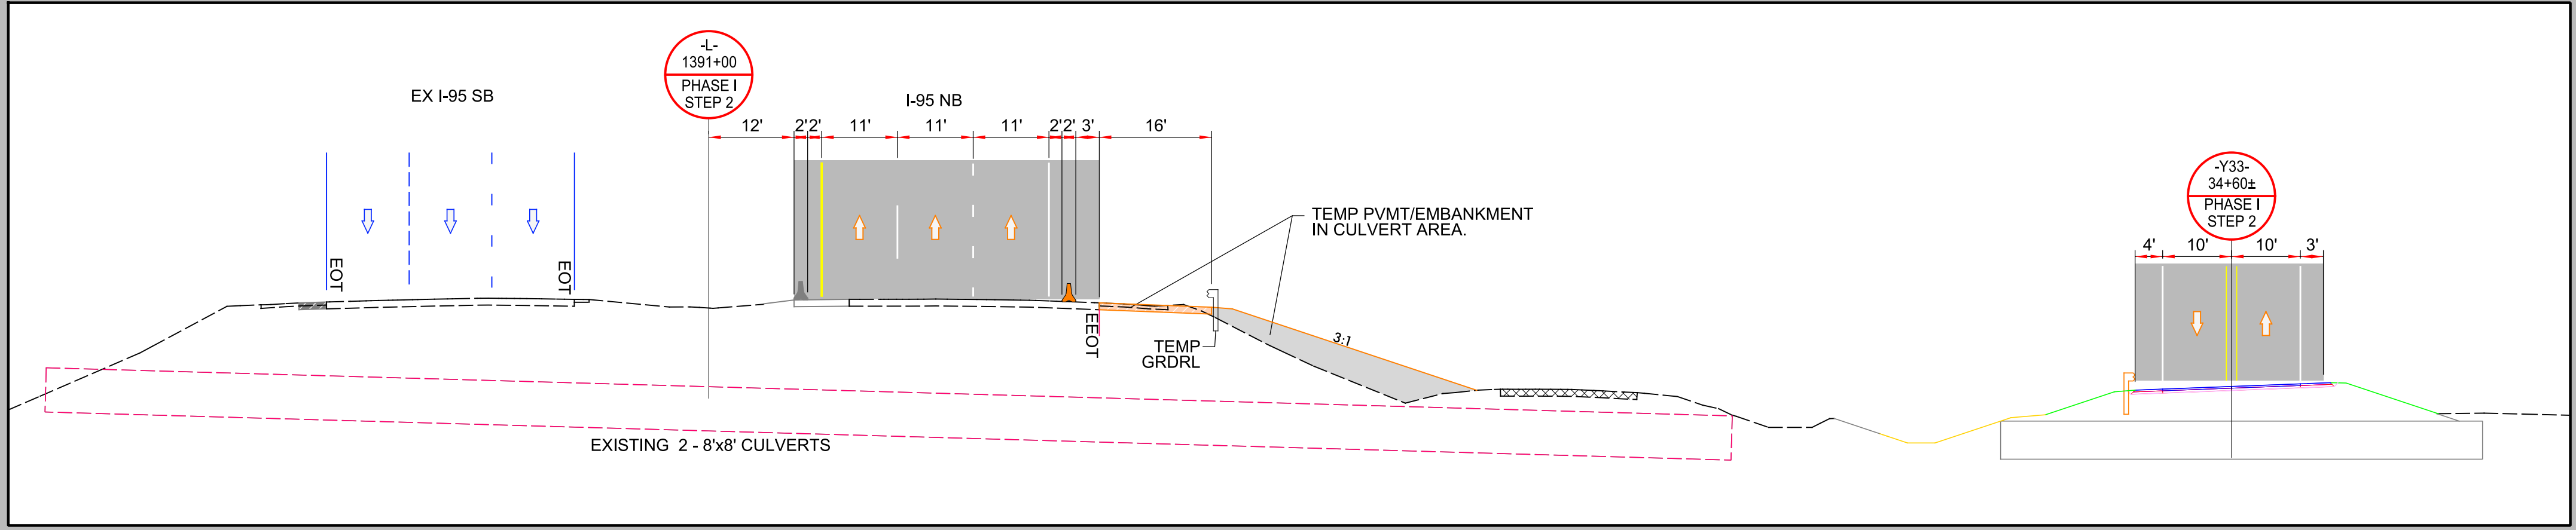


DOCUMENT NOT CONSIDERED FINAL
UNLESS ALL SIGNATURES COMPLETED

Michael Baker
INTERNATIONAL

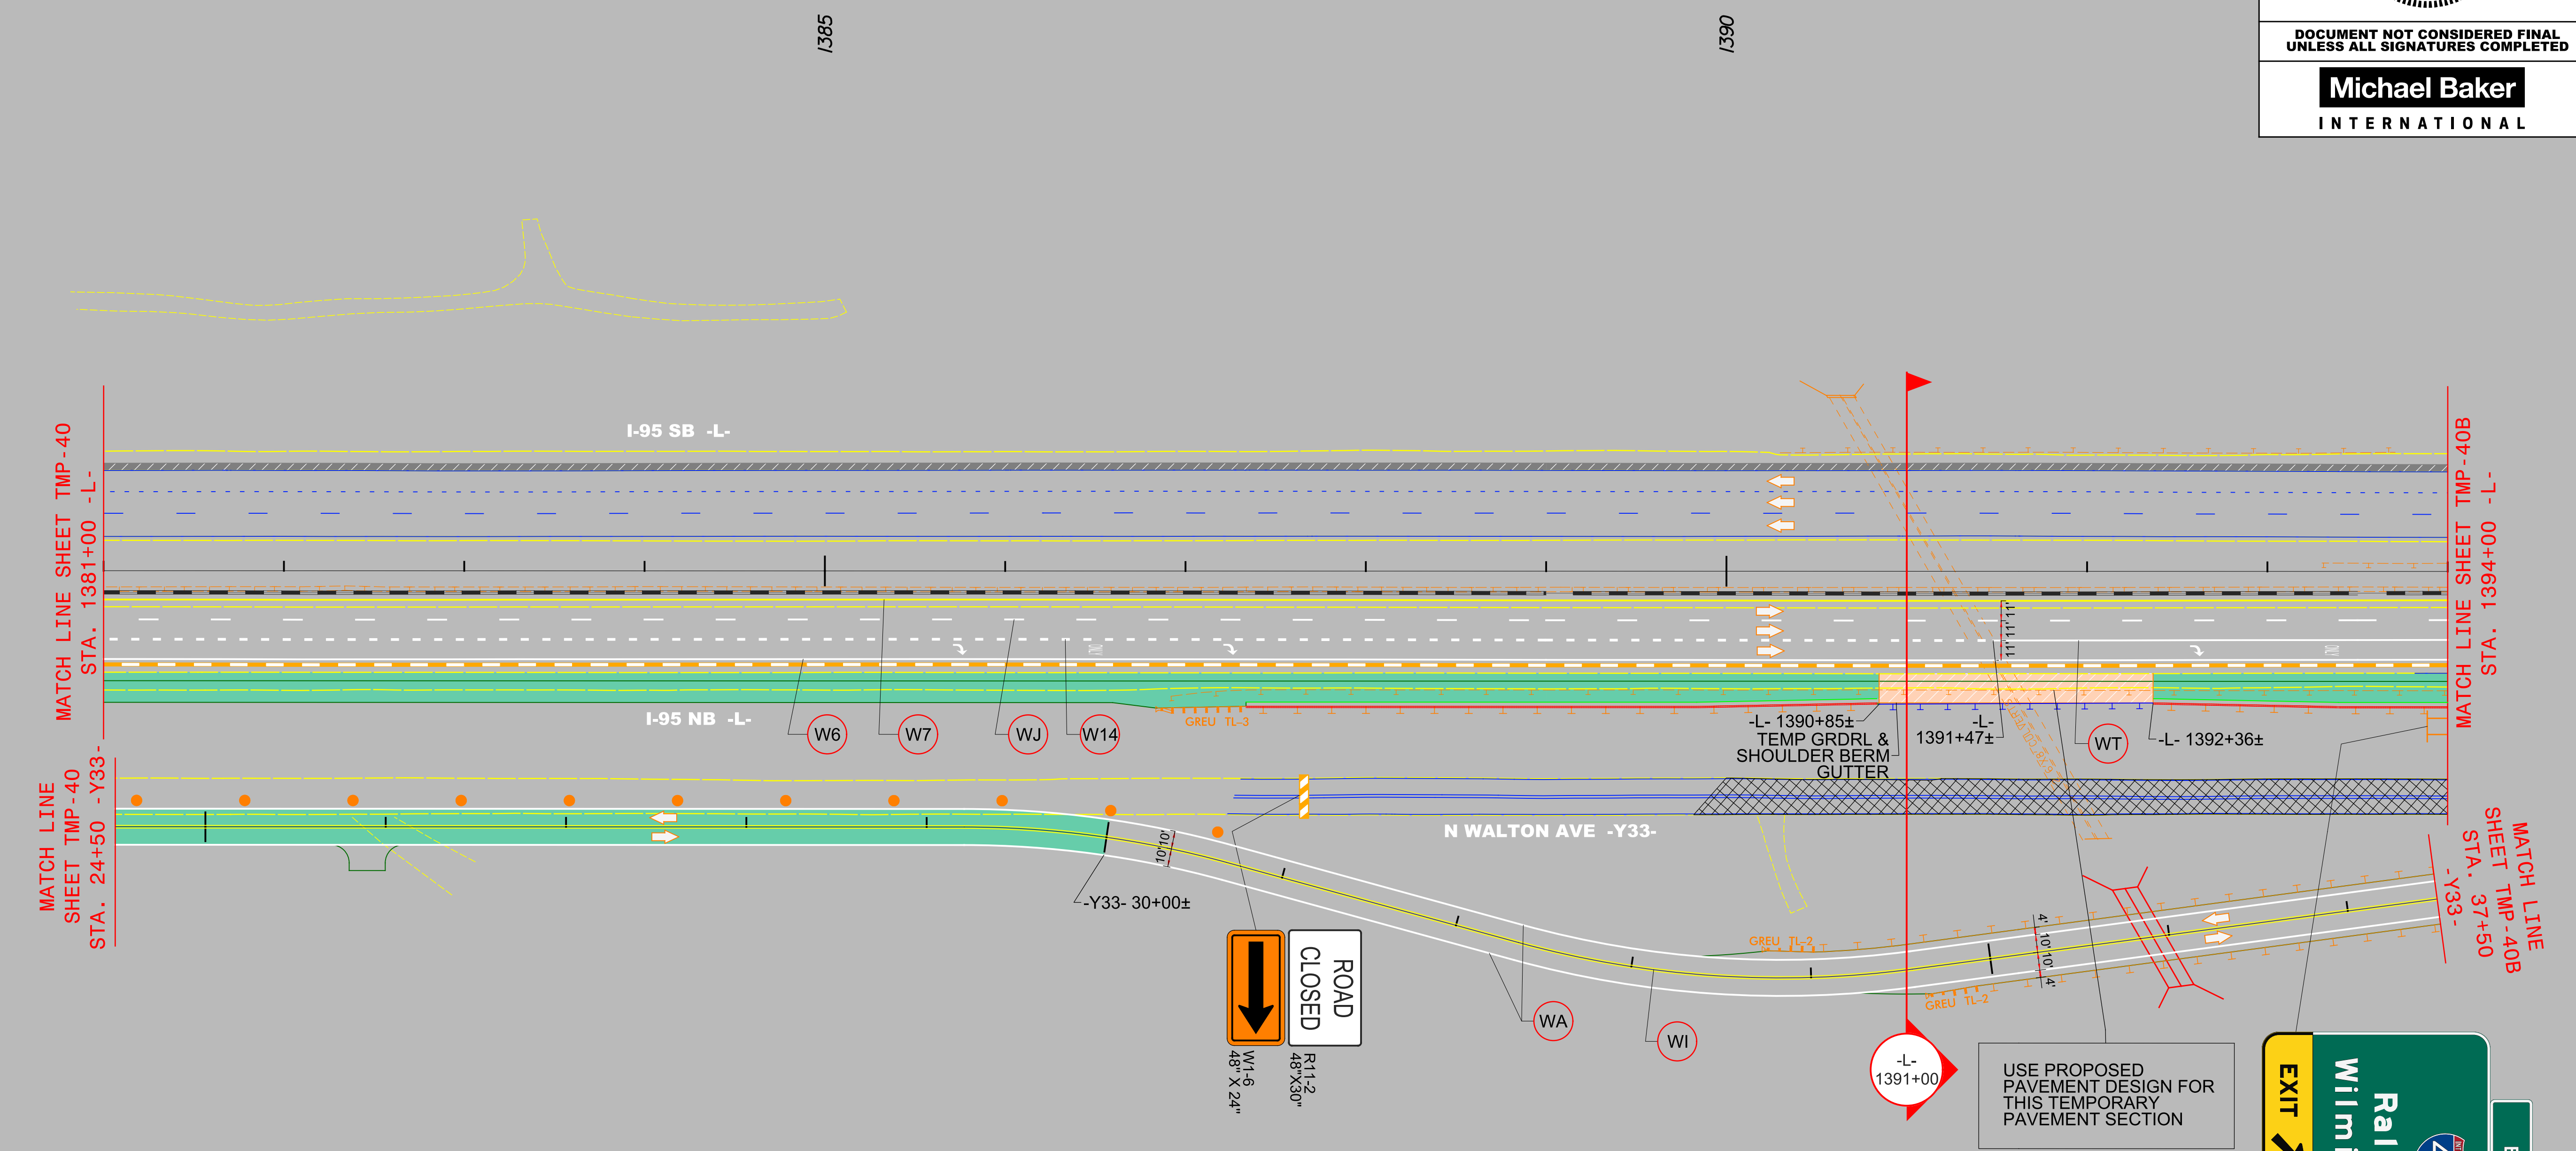

TEMPORARY GROUND MOUNTED
GUIDE SIGN TO REPLACE
EXISTING OVERHEAD SIGN.
REFER TO SIGNING PLAN FOR
SIGN DESIGN.

AREA 5
PHASE I
STEP 2

4/2/2021 R:\Traffic\Transportation Management\PLAN SHEETS\I-5986B TMP 40A AREA 05 PHASE 01STEP 02.dgn Carolina Drawings