


DOCUMENT NOT CONSIDERED FINAL UNLESS ALL SIGNATURES COMPLETED

Michael Baker
INTERNATIONAL

4/2/2021
R:\Traffic\Transportation Management\PLAN SHEETS\I-5986B TMP 4\AREA 05 PHASE 01 STEP 03.dgn
Caroline.Owings

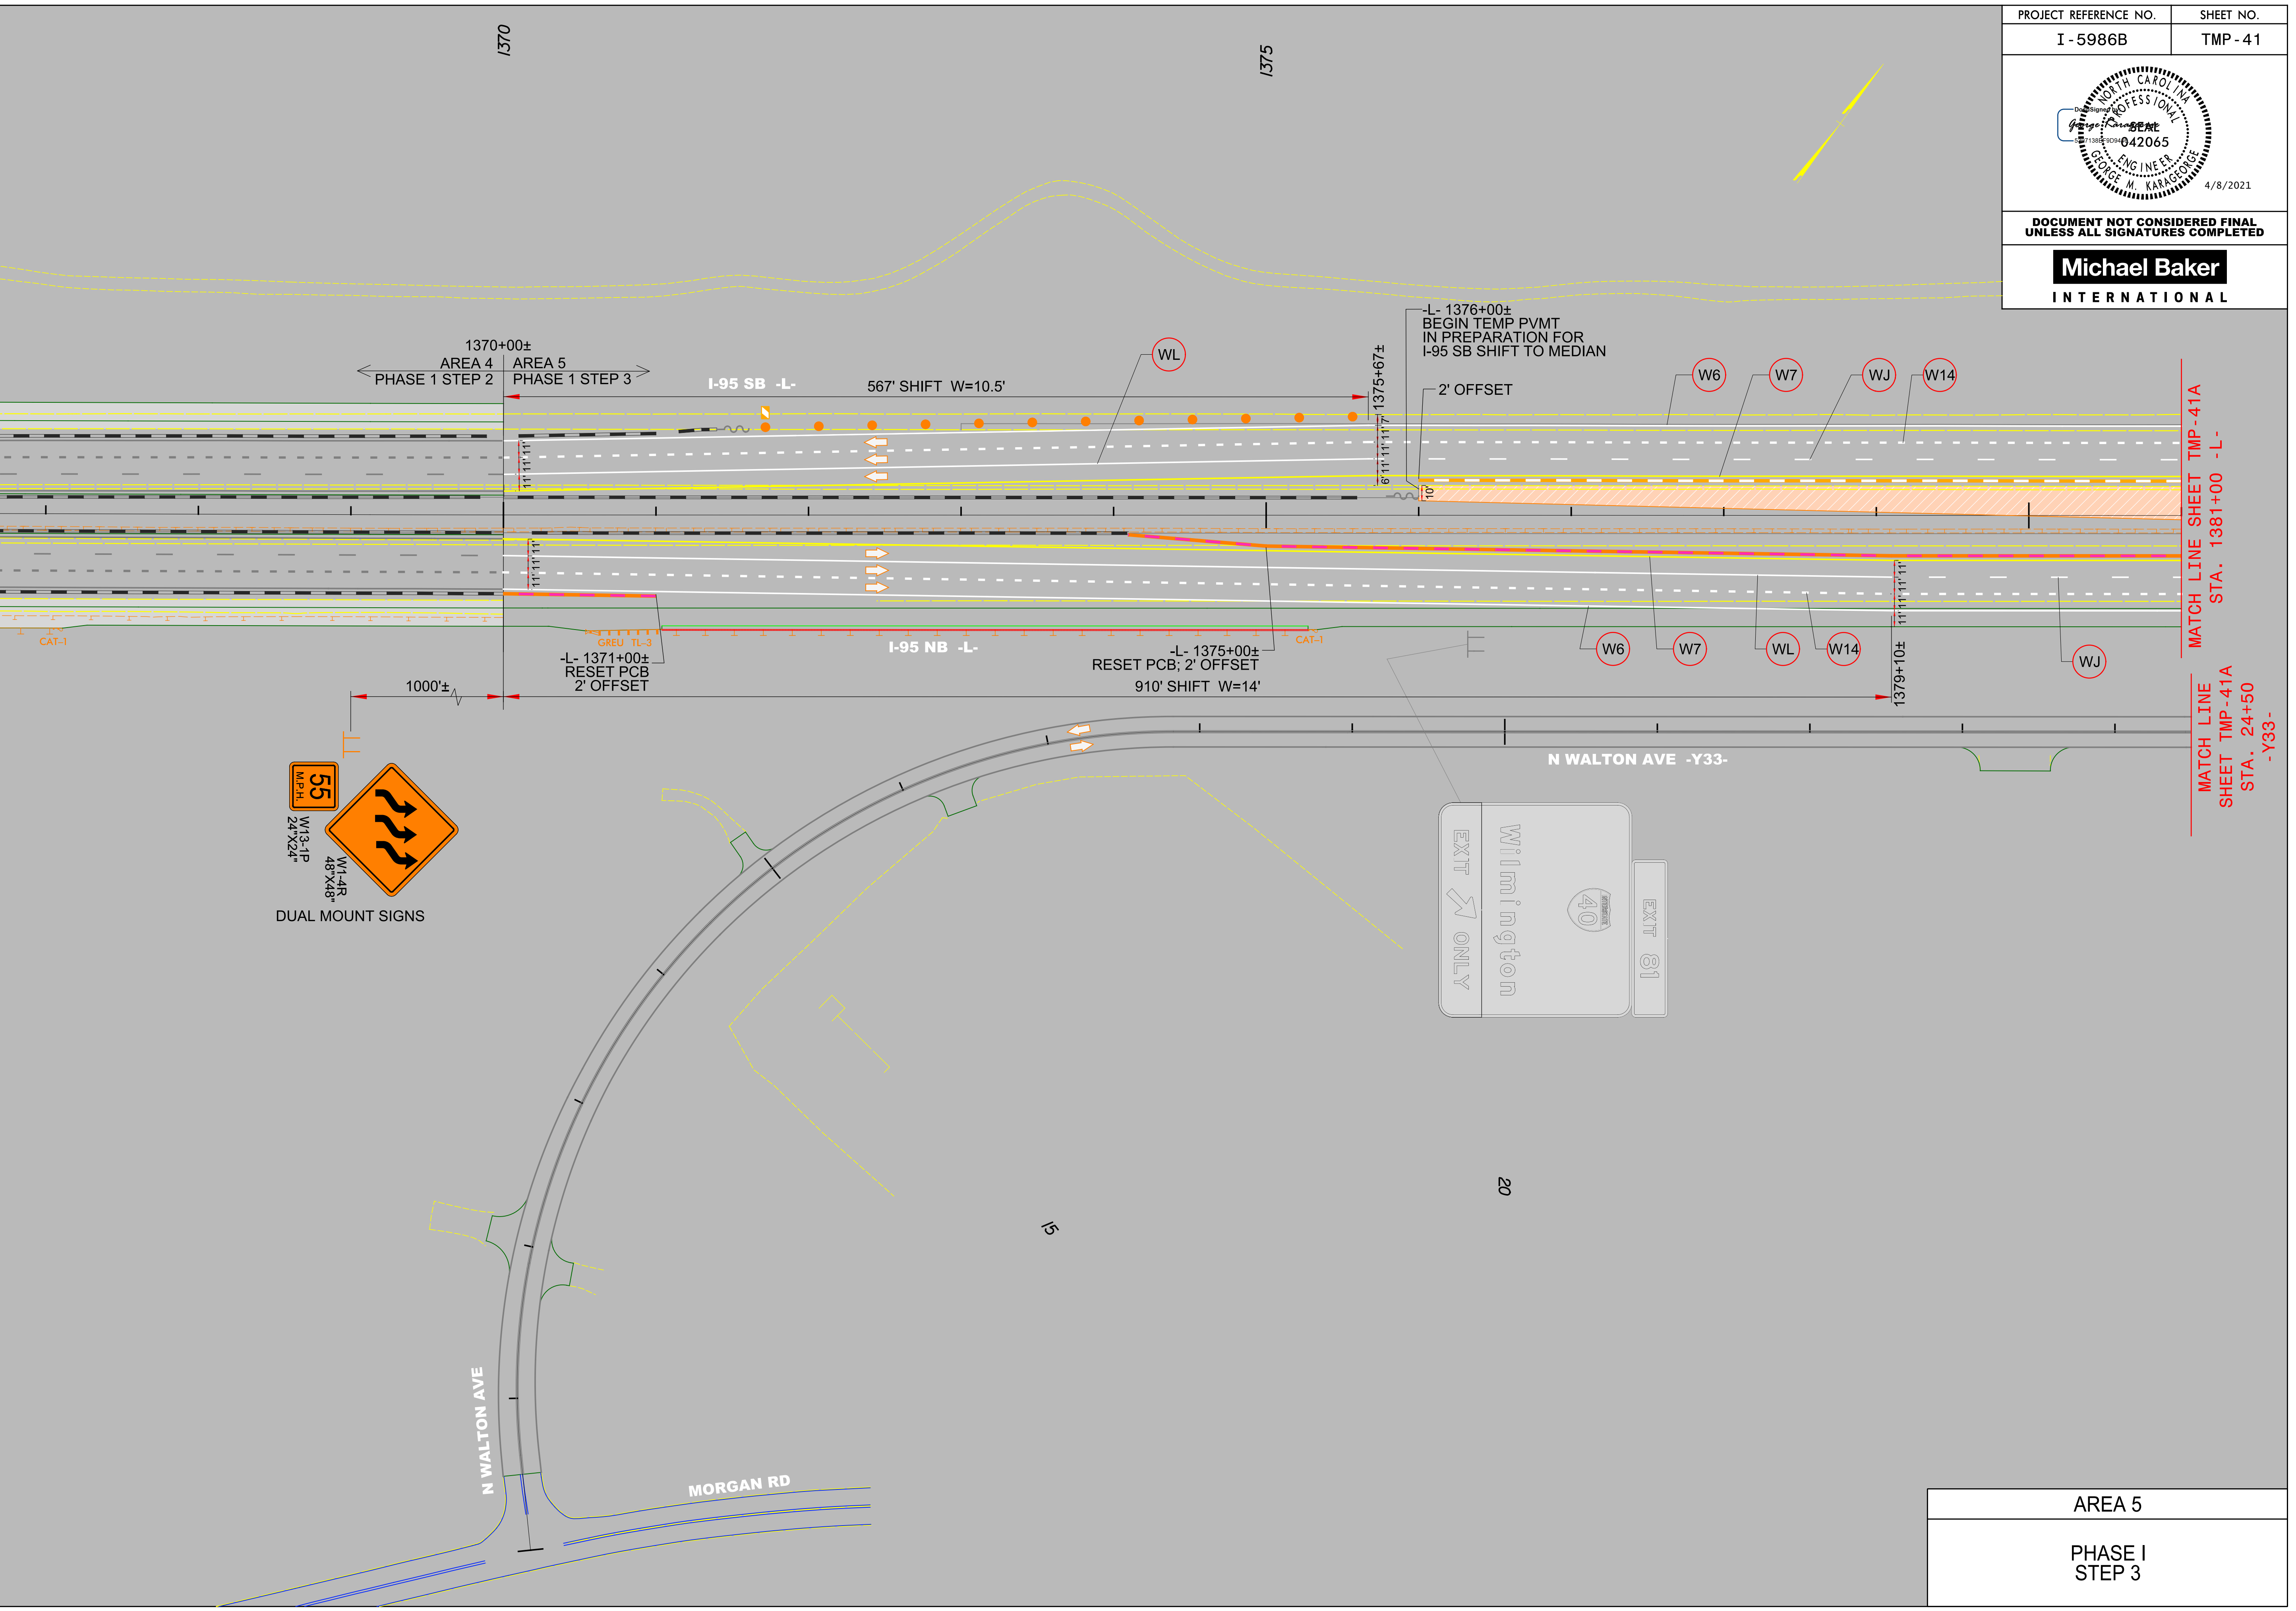

| |
|-------------------|
| AREA 5 |
| PHASE I STEP 3 |