
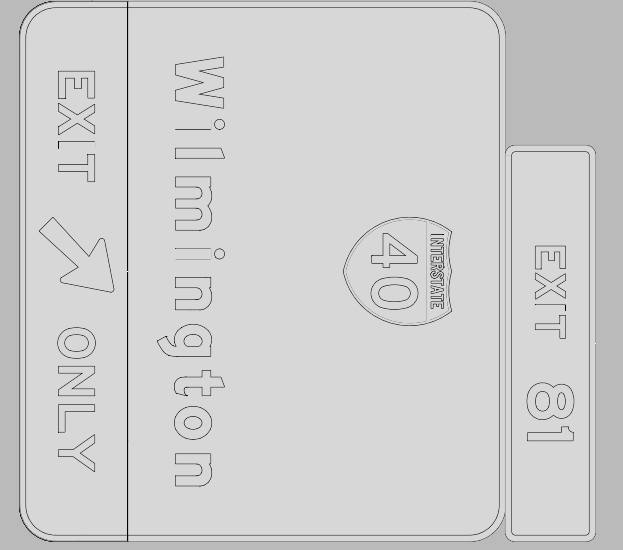
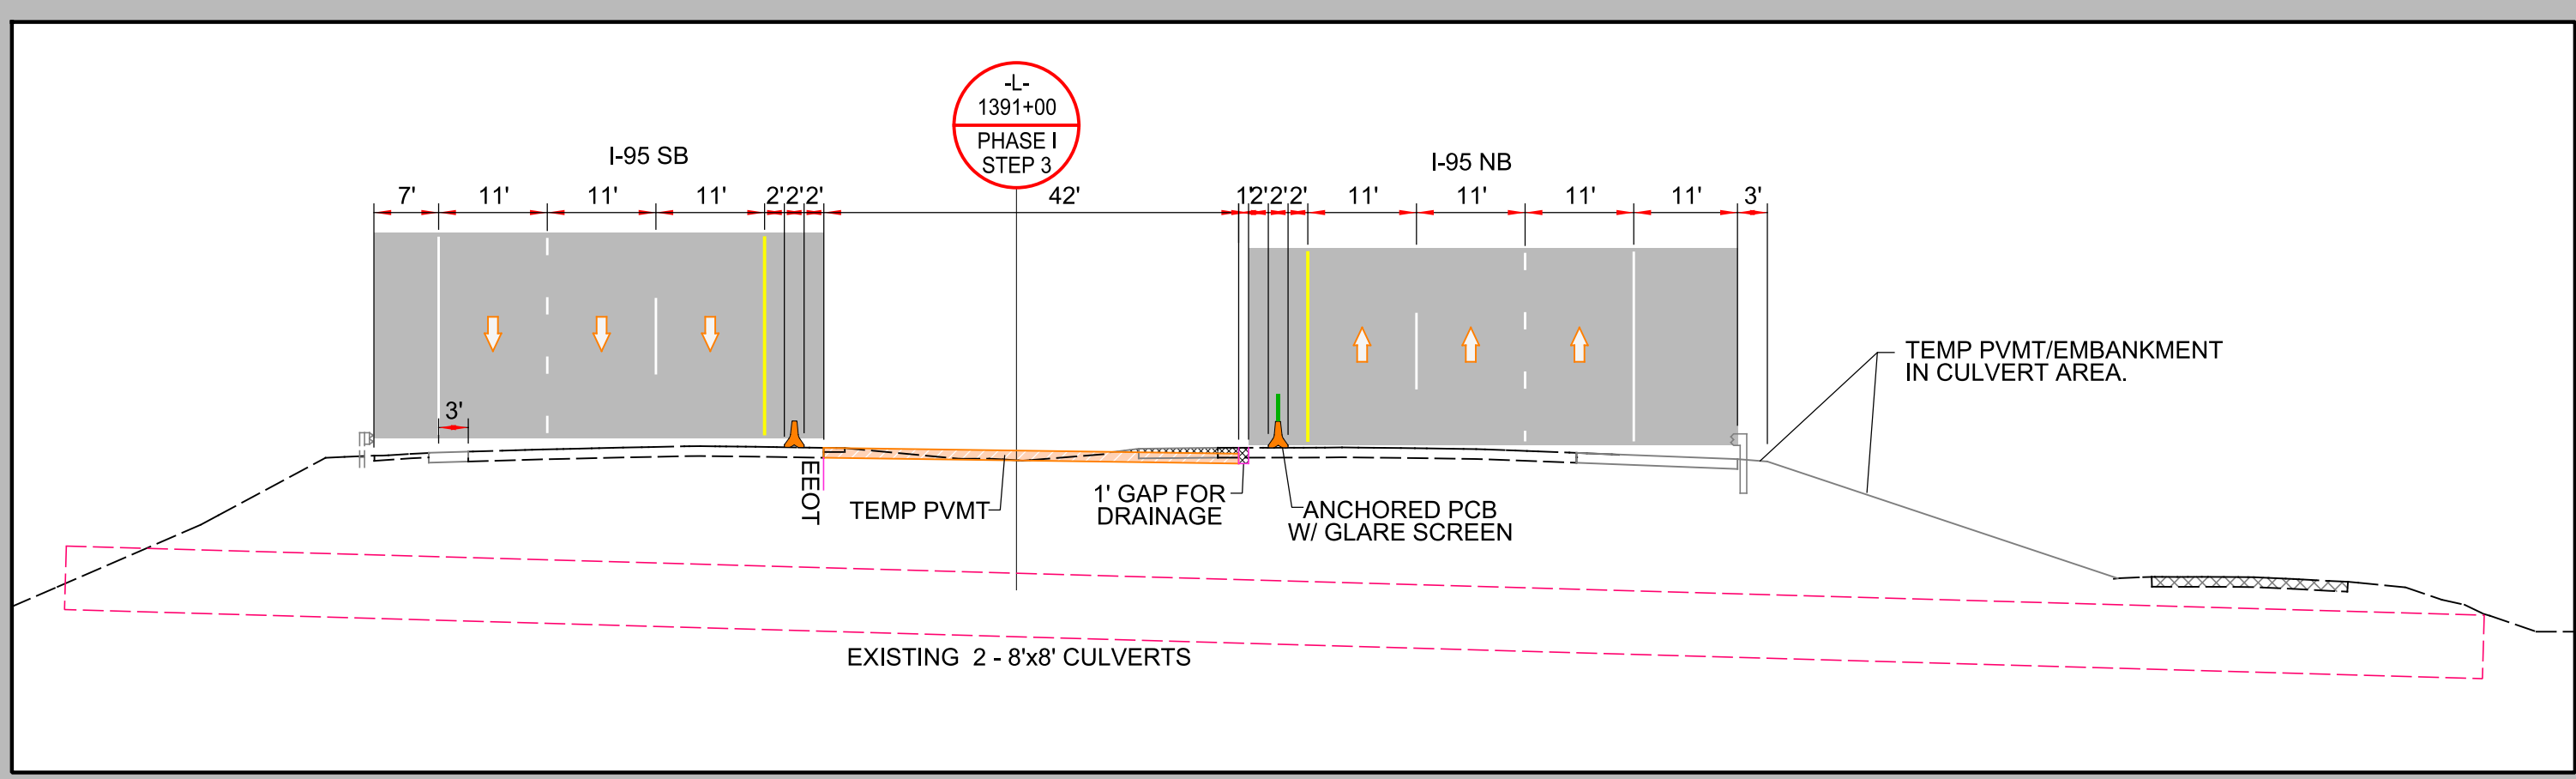


DOCUMENT NOT CONSIDERED FINAL
UNLESS ALL SIGNATURES COMPLETED

Michael Baker
INTERNATIONAL

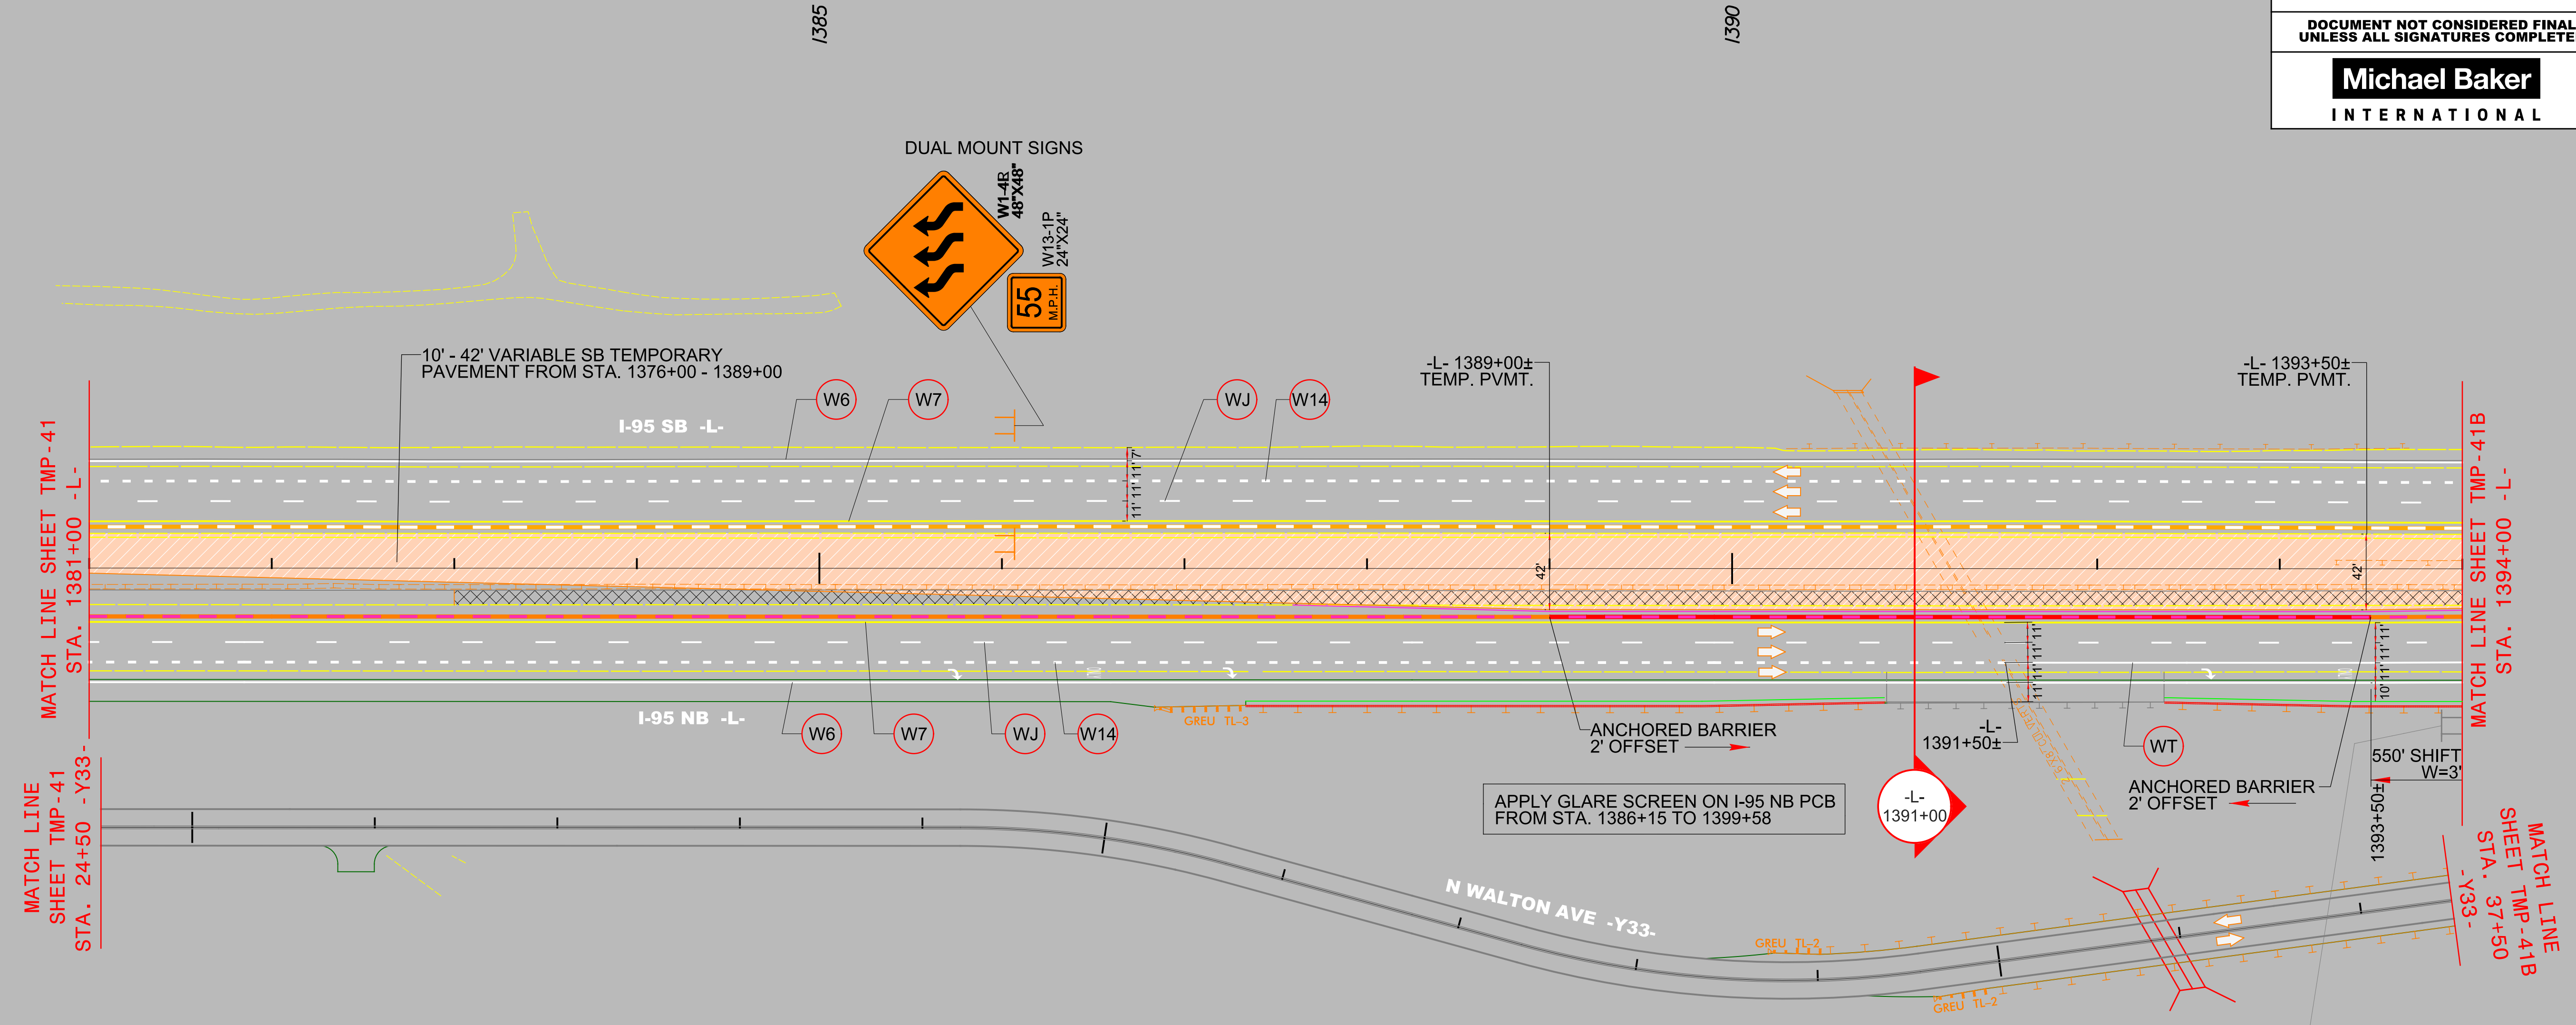

AREA 5

PHASE I
STEP 3

4/2/2021 R:\Traffic\Transportation Management\PLAN SHEETS\I-5986B TMP 41A AREA 05 PHASE 01 STEP 03.dgn Caroline Owings