


PROJECT REFERENCE NO. I - 5986B	SHEET NO. TMP - 41B
<p>DOCUMENT NOT CONSIDERED FINAL UNLESS ALL SIGNATURES COMPLETED</p>	
<p>Michael Baker INTERNATIONAL</p>	

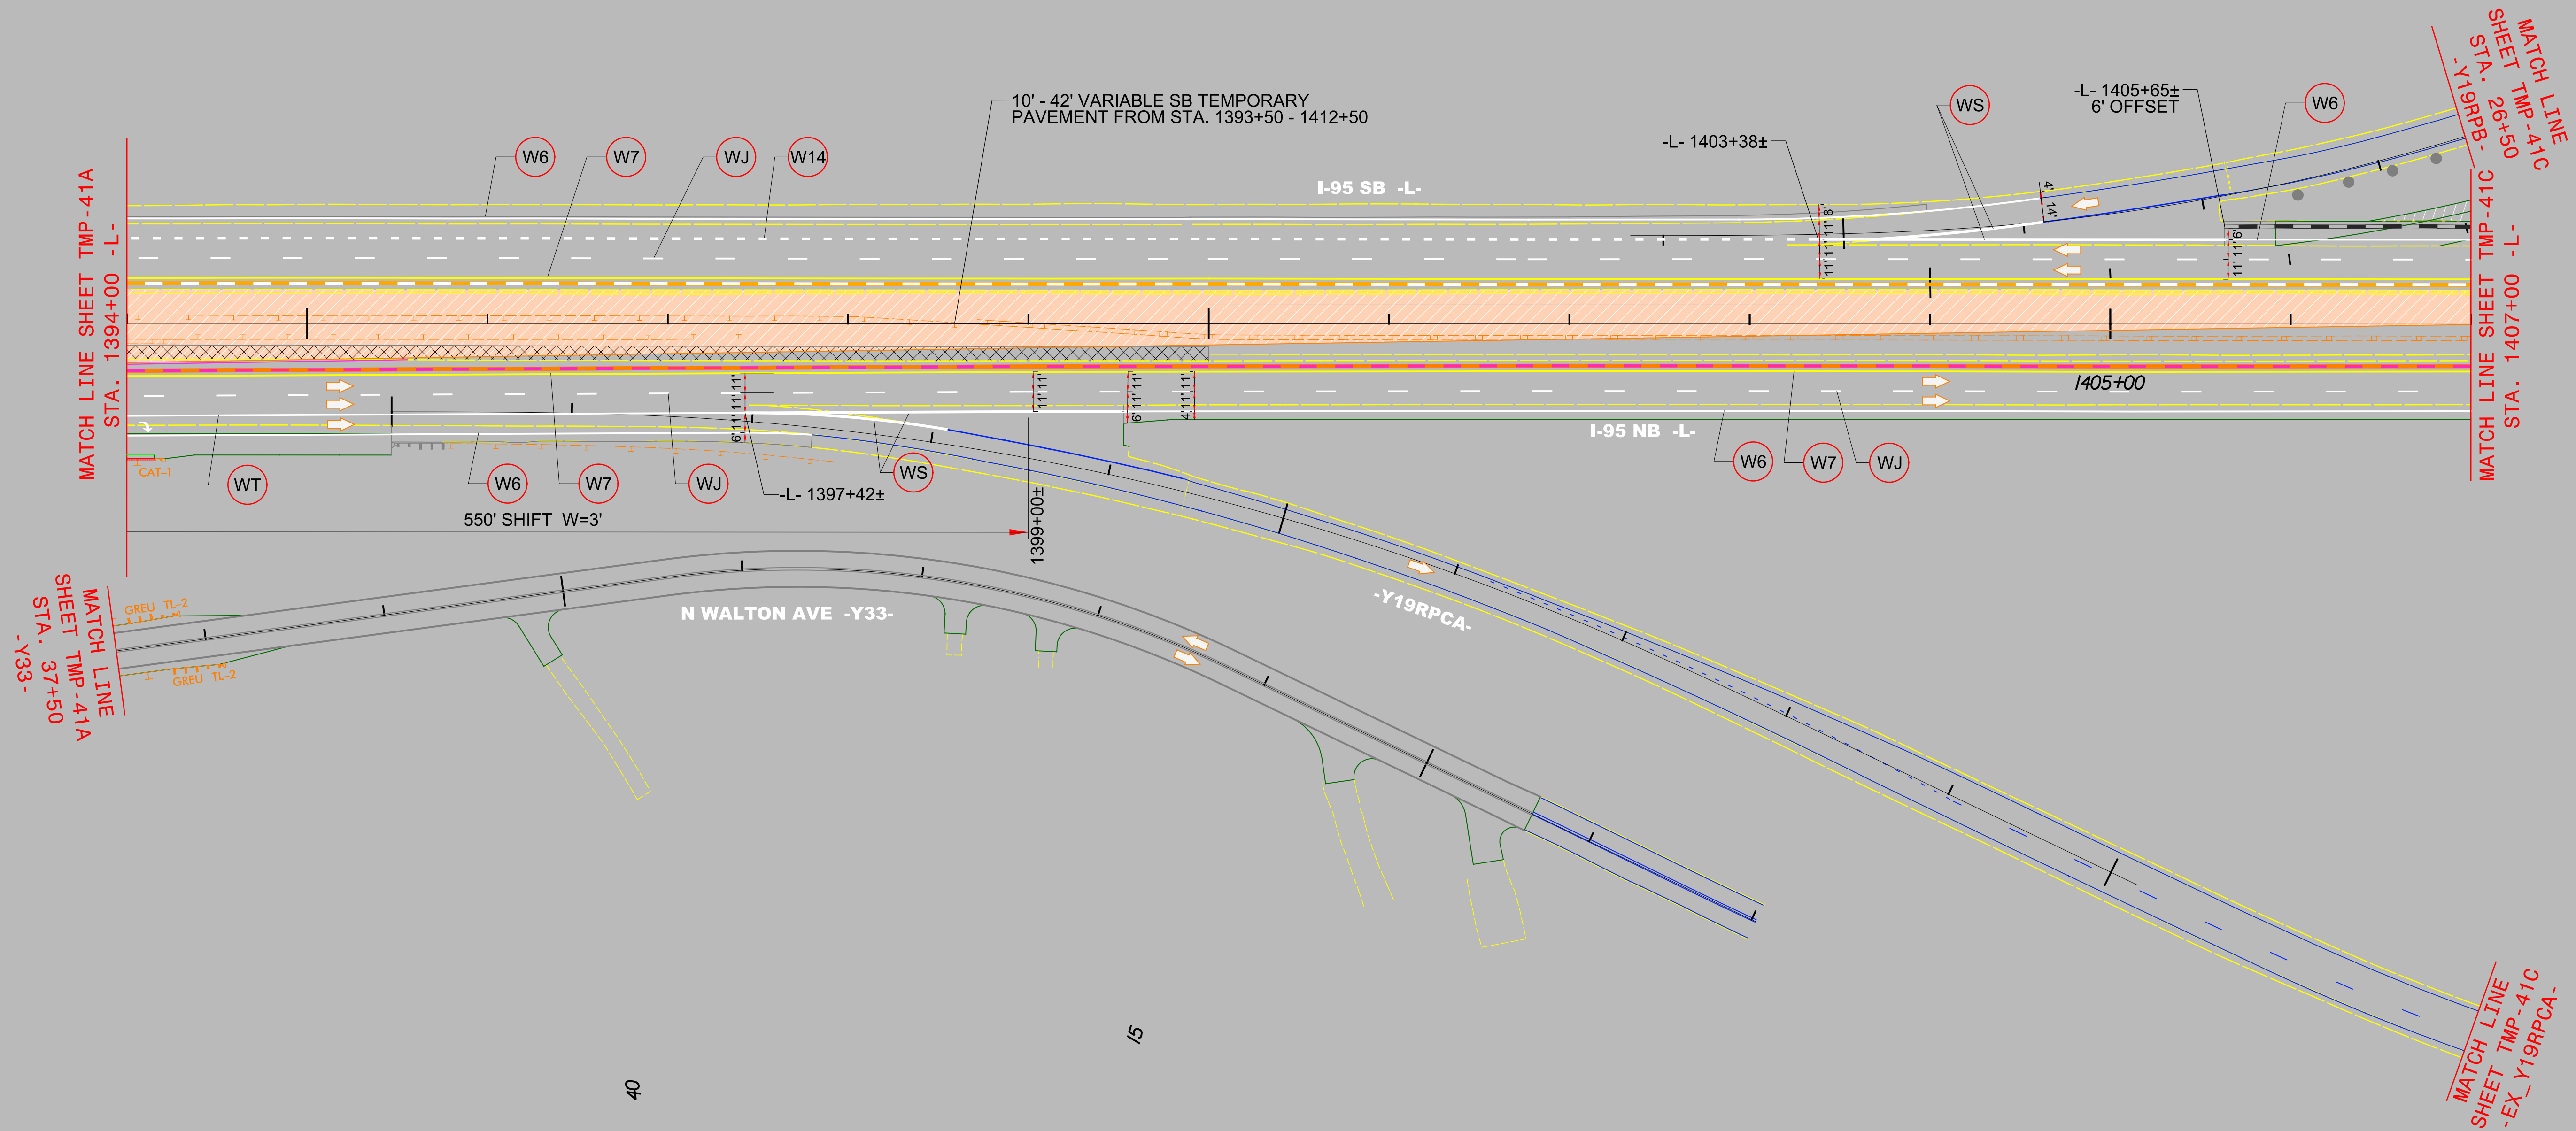

4/2/2021
 R:\Traffic\Transportation Management\PLAN SHEETS\I-5986B TMP 41B AREA 05 PHASE 01STEP 03.dgn
 Caroline.Owings

AREA 5
PHASE I
STEP 3