
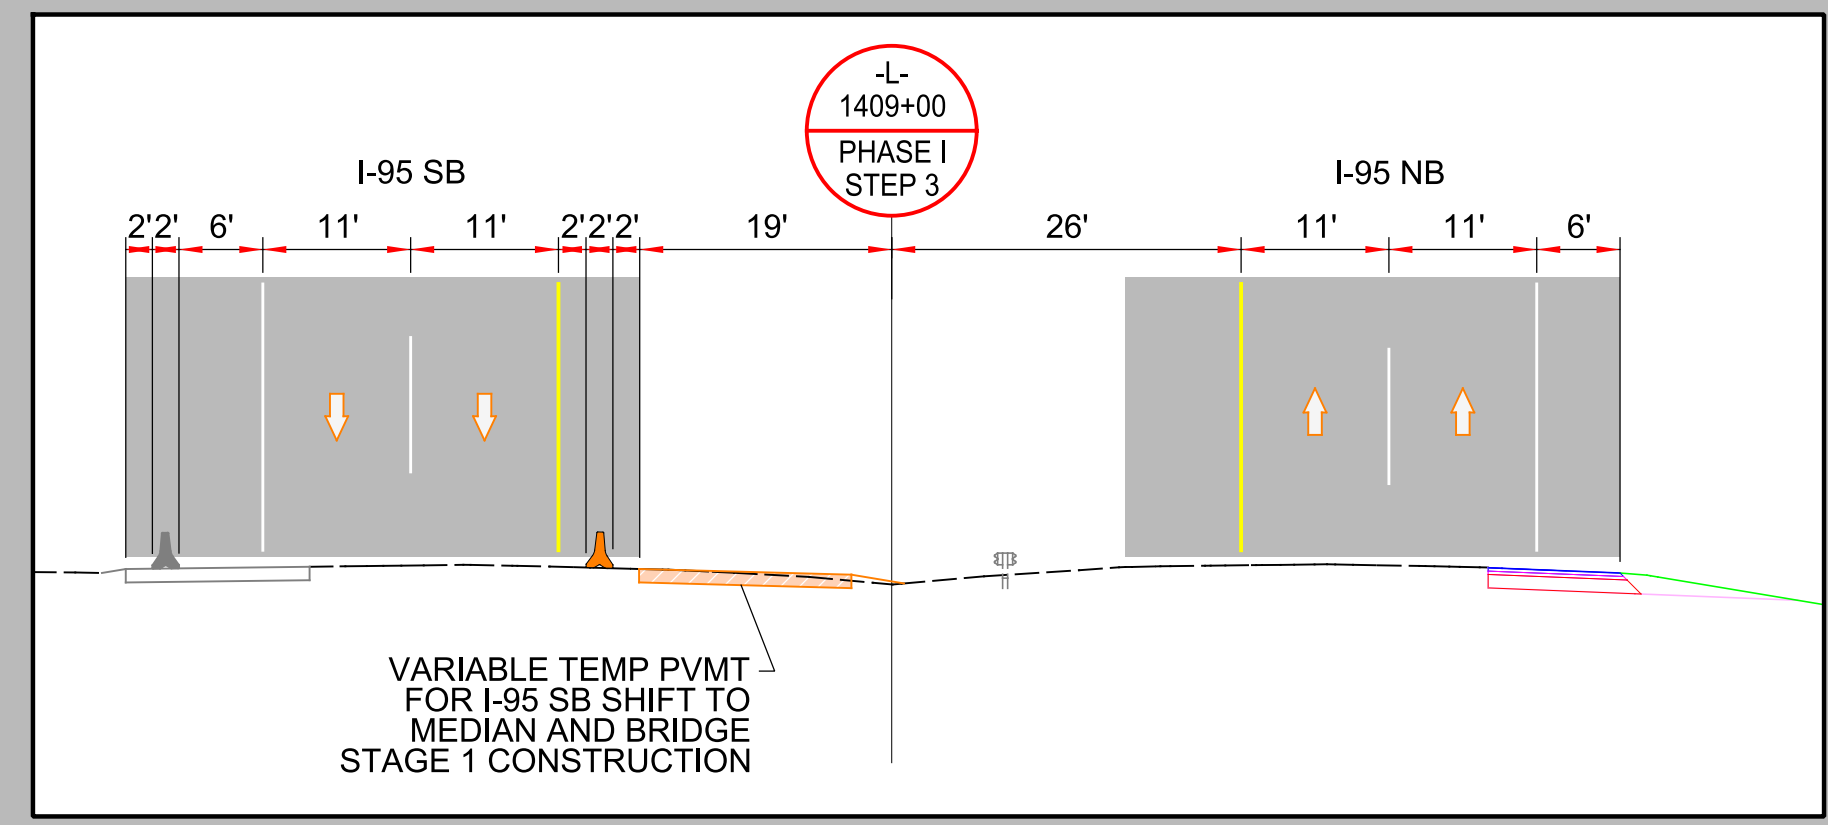


DOCUMENT NOT CONSIDERED FINAL
UNLESS ALL SIGNATURES COMPLETED

Michael Baker
INTERNATIONAL

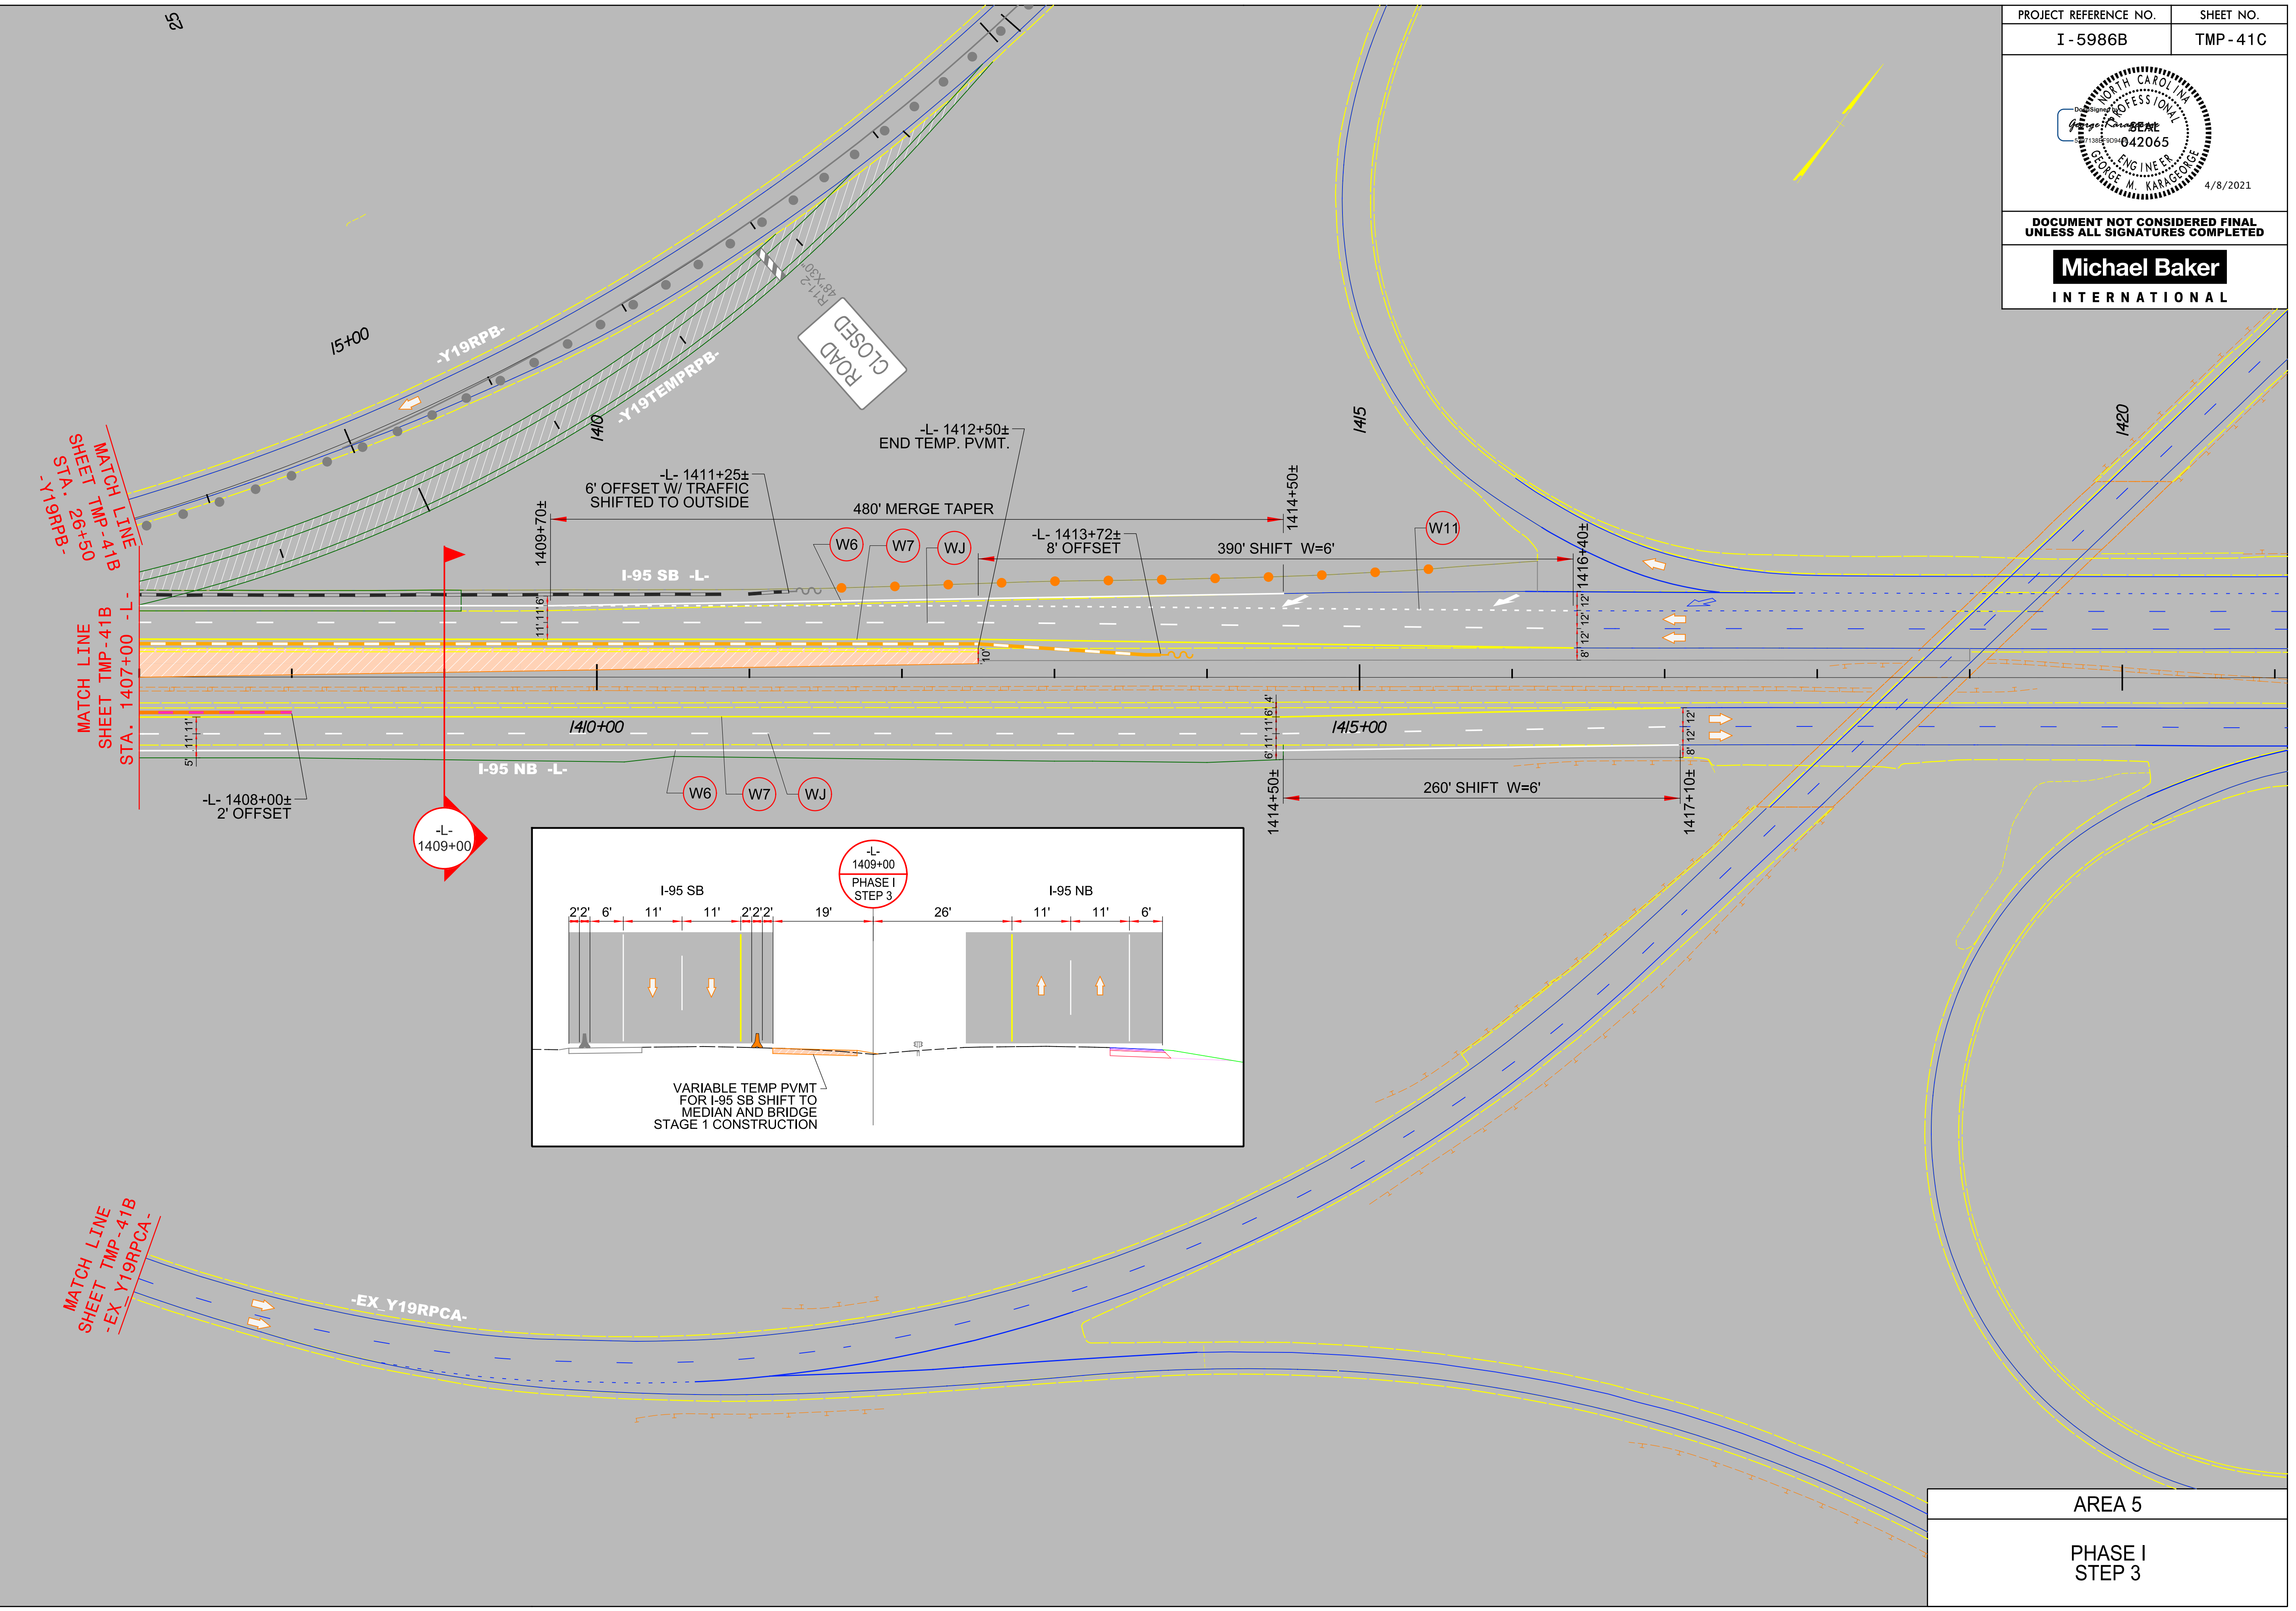

4/2/2021
R:\Traffic\Transportation Management\PLAN SHEETS\I-5986B TMP 41C AREA 05 PHASE 01STEP 03.dgn
Caroline Owings

AREA 5
PHASE I
STEP 3