



PROJECT REFERENCE NO.	SHEET NO.
I - 5986B	TMP - 42B

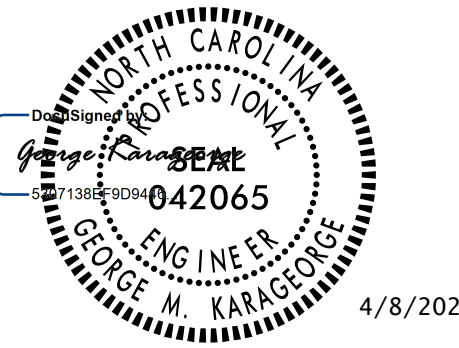

DOCUMENT NOT CONSIDERED FINAL  
UNLESS ALL SIGNATURES COMPLETED

**Michael Baker**  
INTERNATIONAL

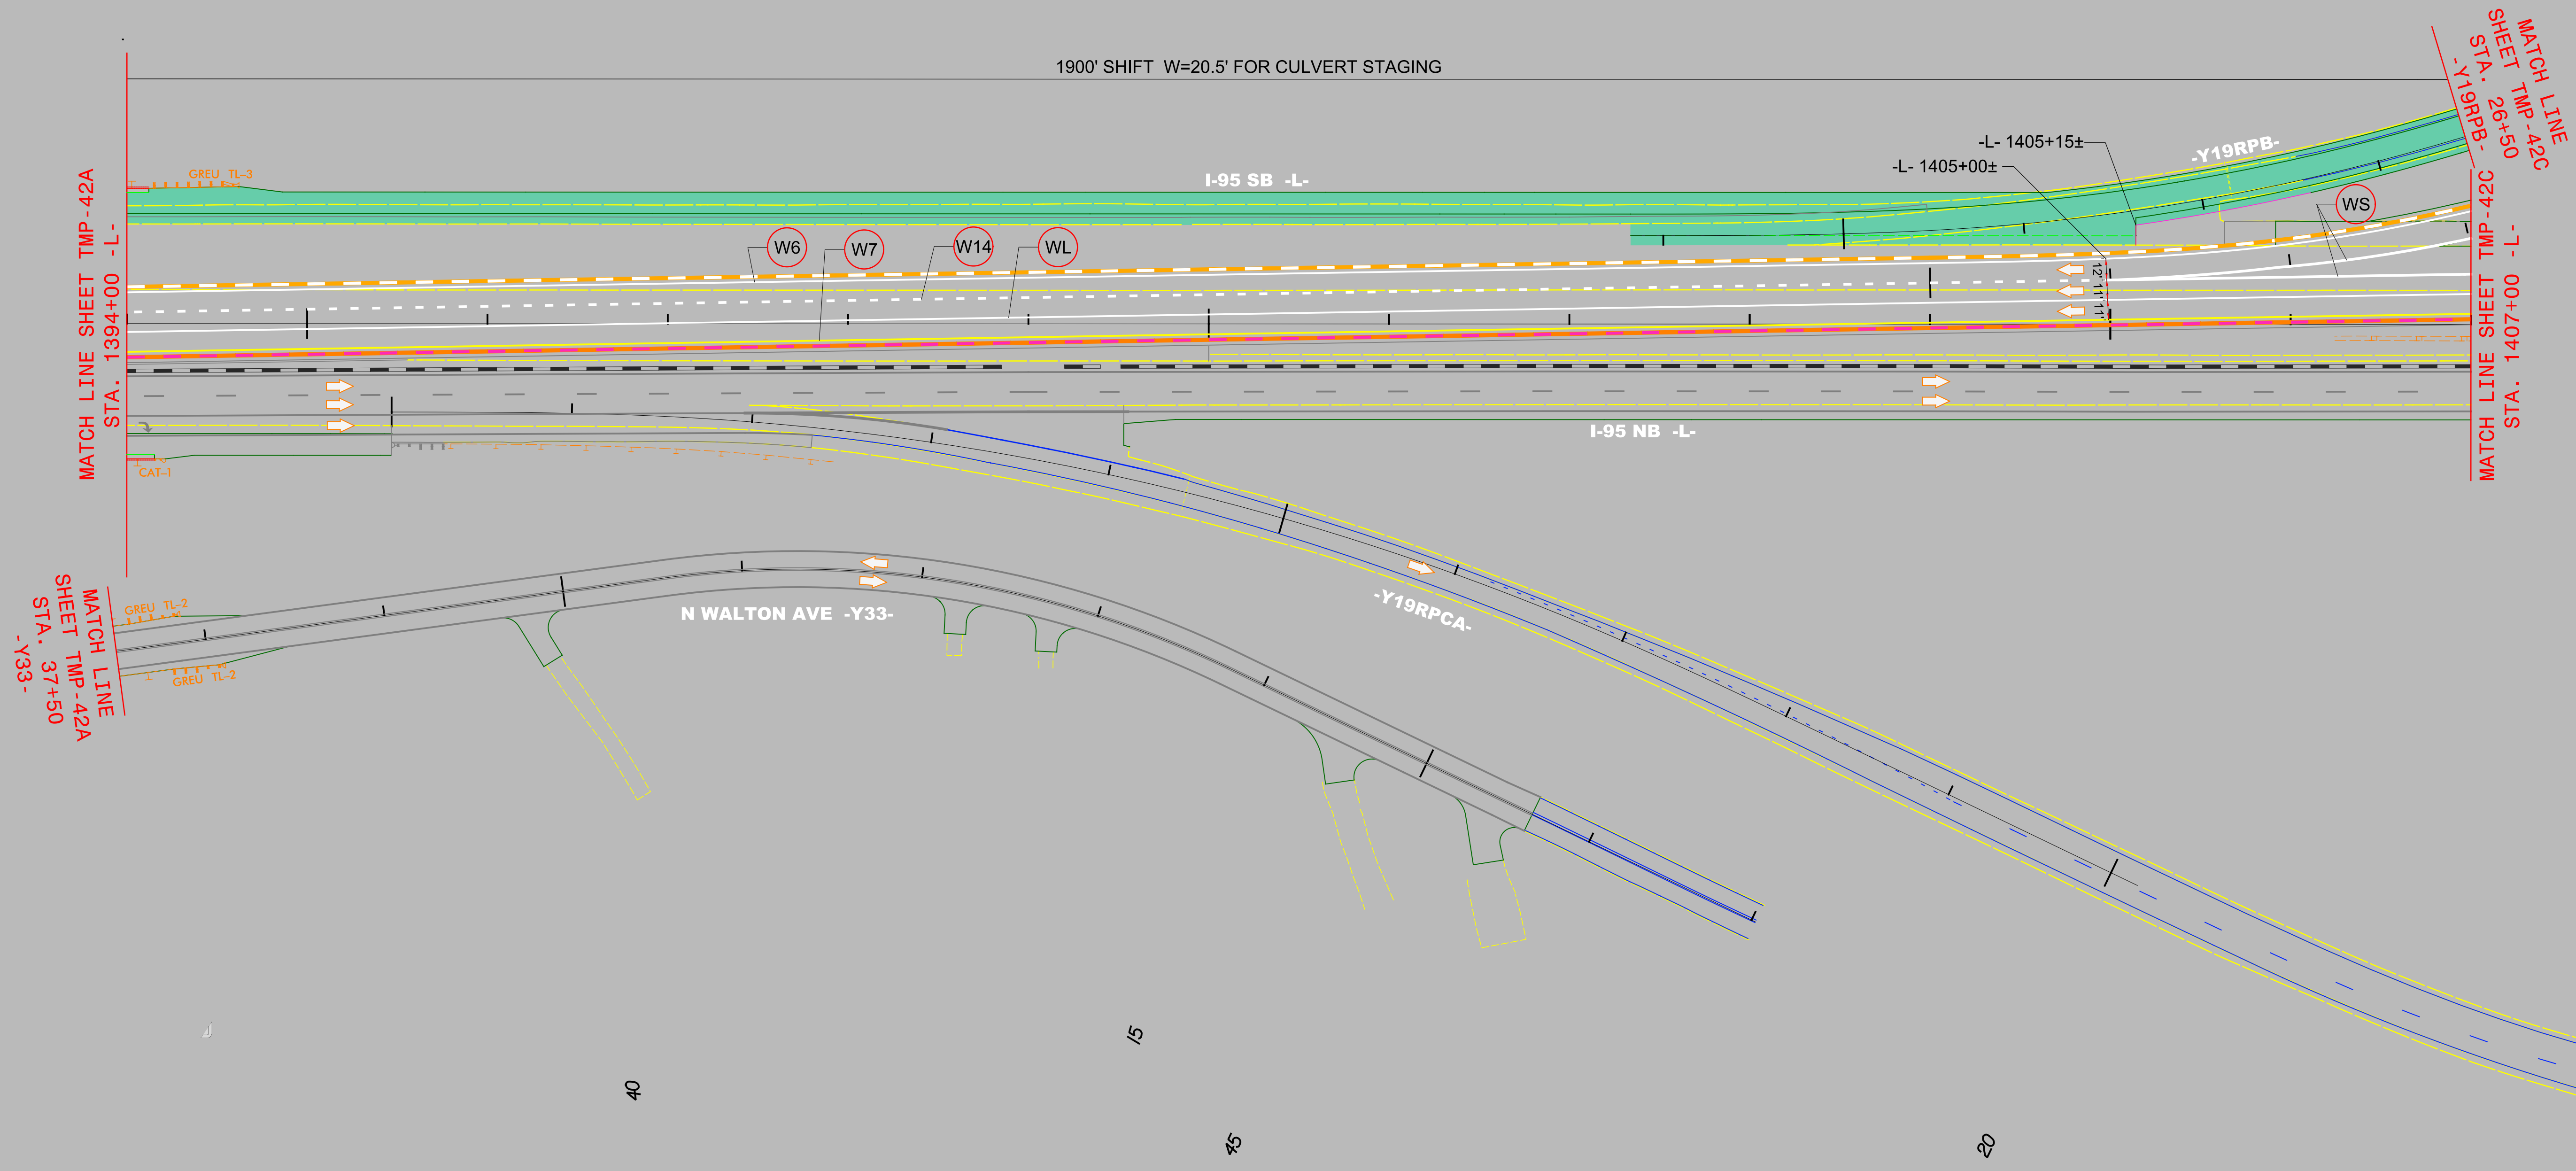

4/2/2021  
 R:\Traffic\Transportation Management\PLAN SHEETS\I-5986B TMP 42B AREA 05 PHASE 02 STEP 01.dgn  
 Caroline.Owings

AREA 5
PHASE II