



DOCUMENT NOT CONSIDERED FINAL UNLESS ALL SIGNATURES COMPLETED

**Michael Baker**  
INTERNATIONAL

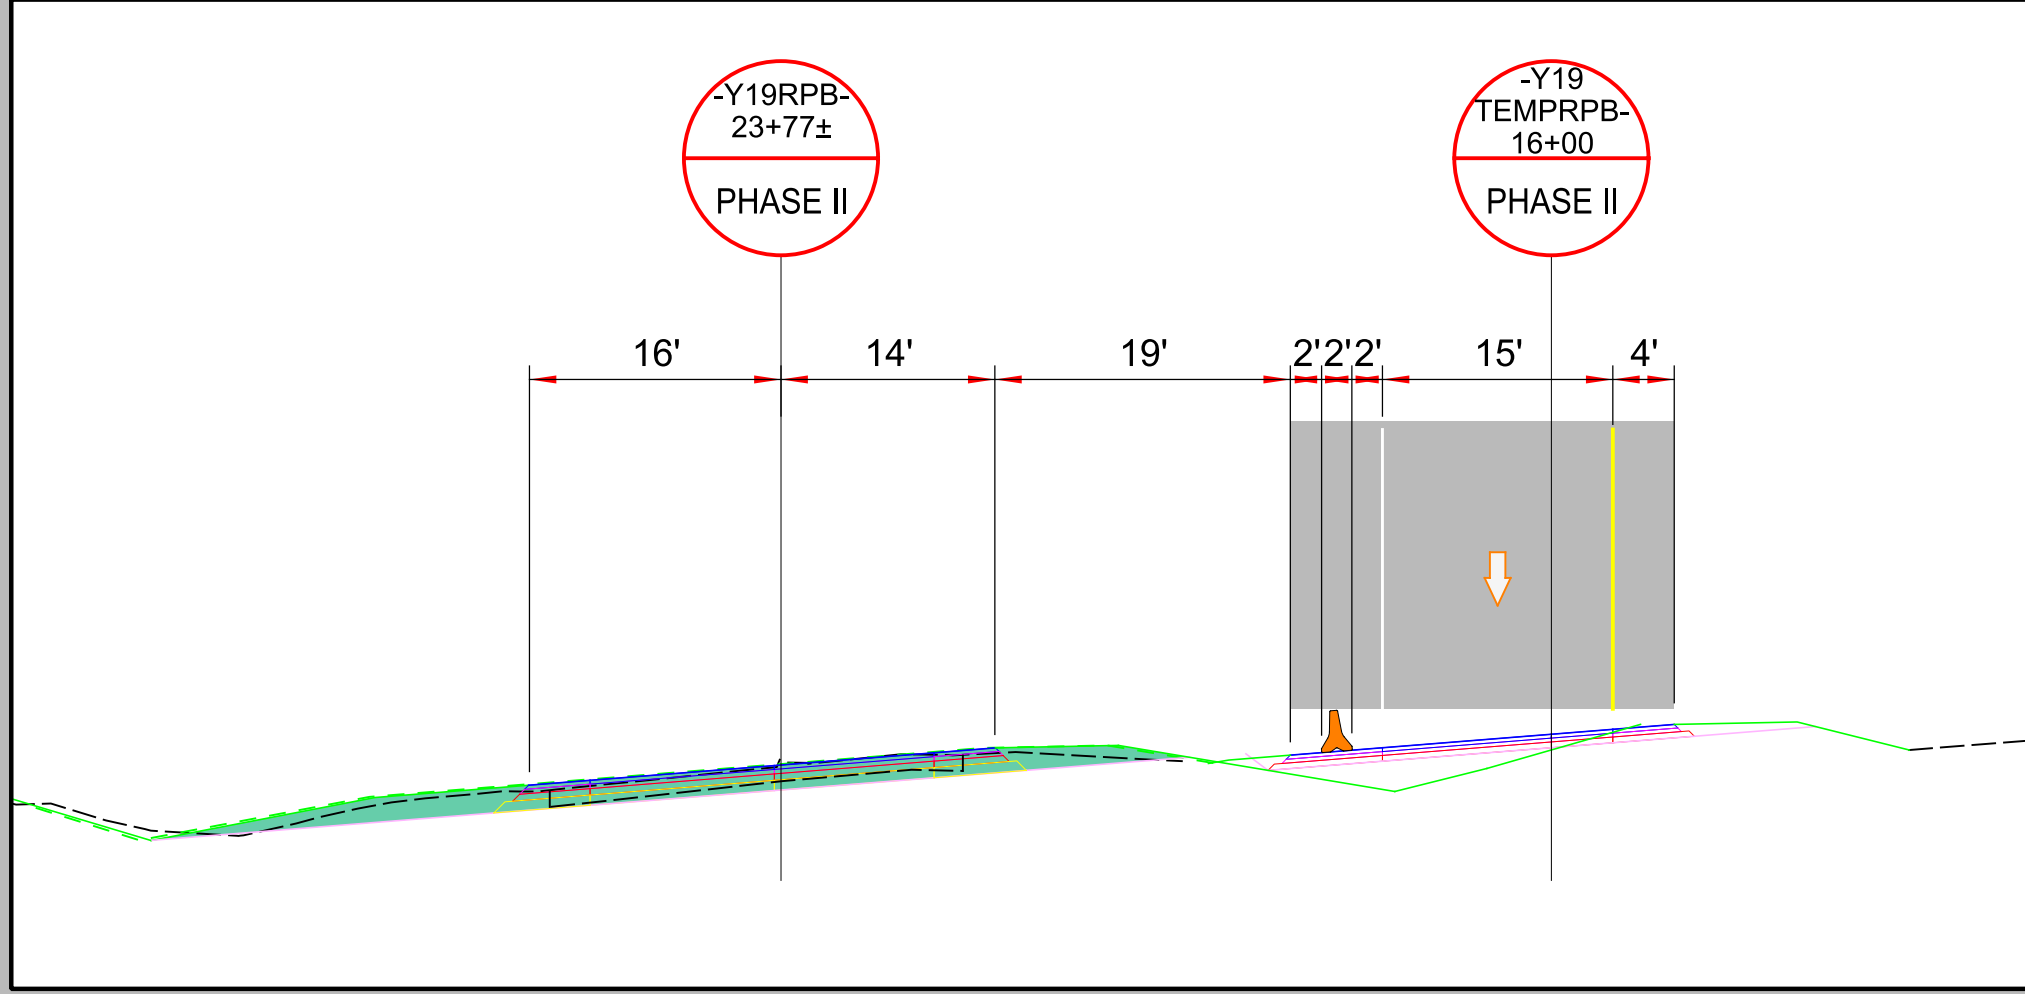

25

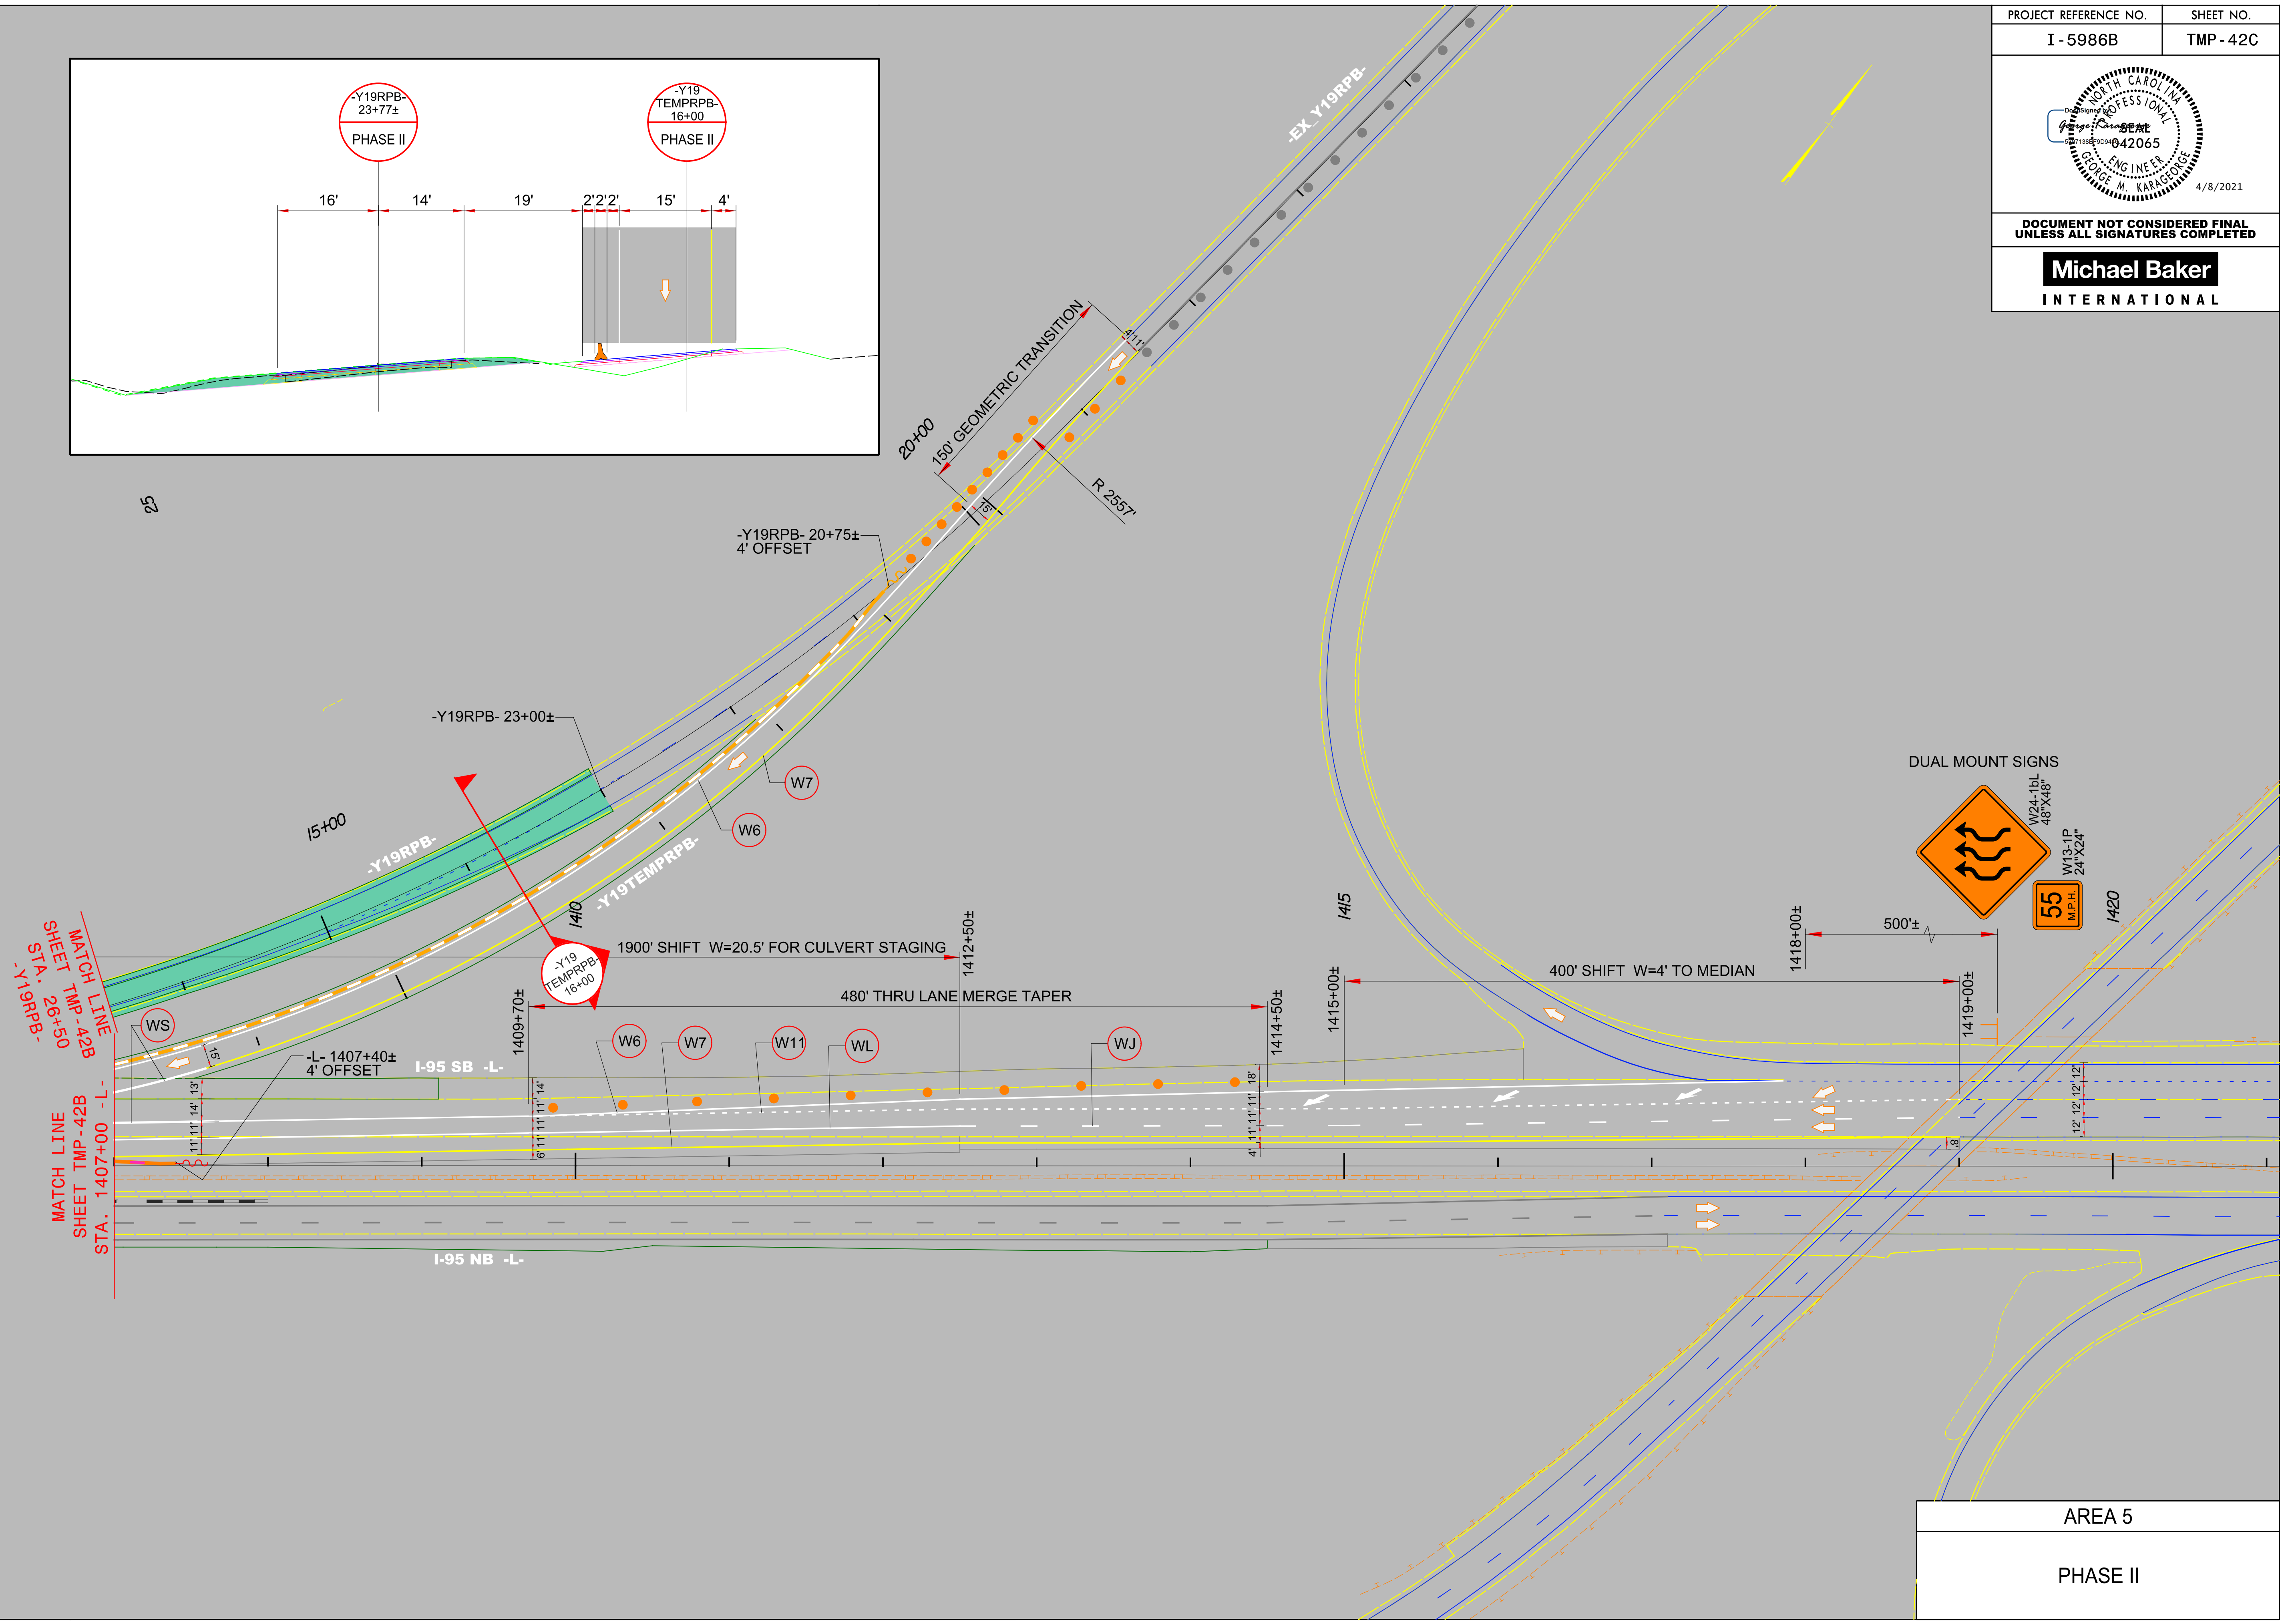

4/2/2021  
R:\Traffic\Transportation Management\PLAN SHEETS\I-5986B TMP 42C AREA 05 PHASE 02 STEP 01.dgn  
Caroline.Owings

AREA 5
PHASE II