


DOCUMENT NOT CONSIDERED FINAL UNLESS ALL SIGNATURES COMPLETED

Michael Baker
INTERNATIONAL

4/2/2021
R:\Traffic\Transportation Management\PLAN SHEETS\I-5986B TMP 43 AREA 05 PHASE 03 STEP 01.dgn
Caroline.Owings

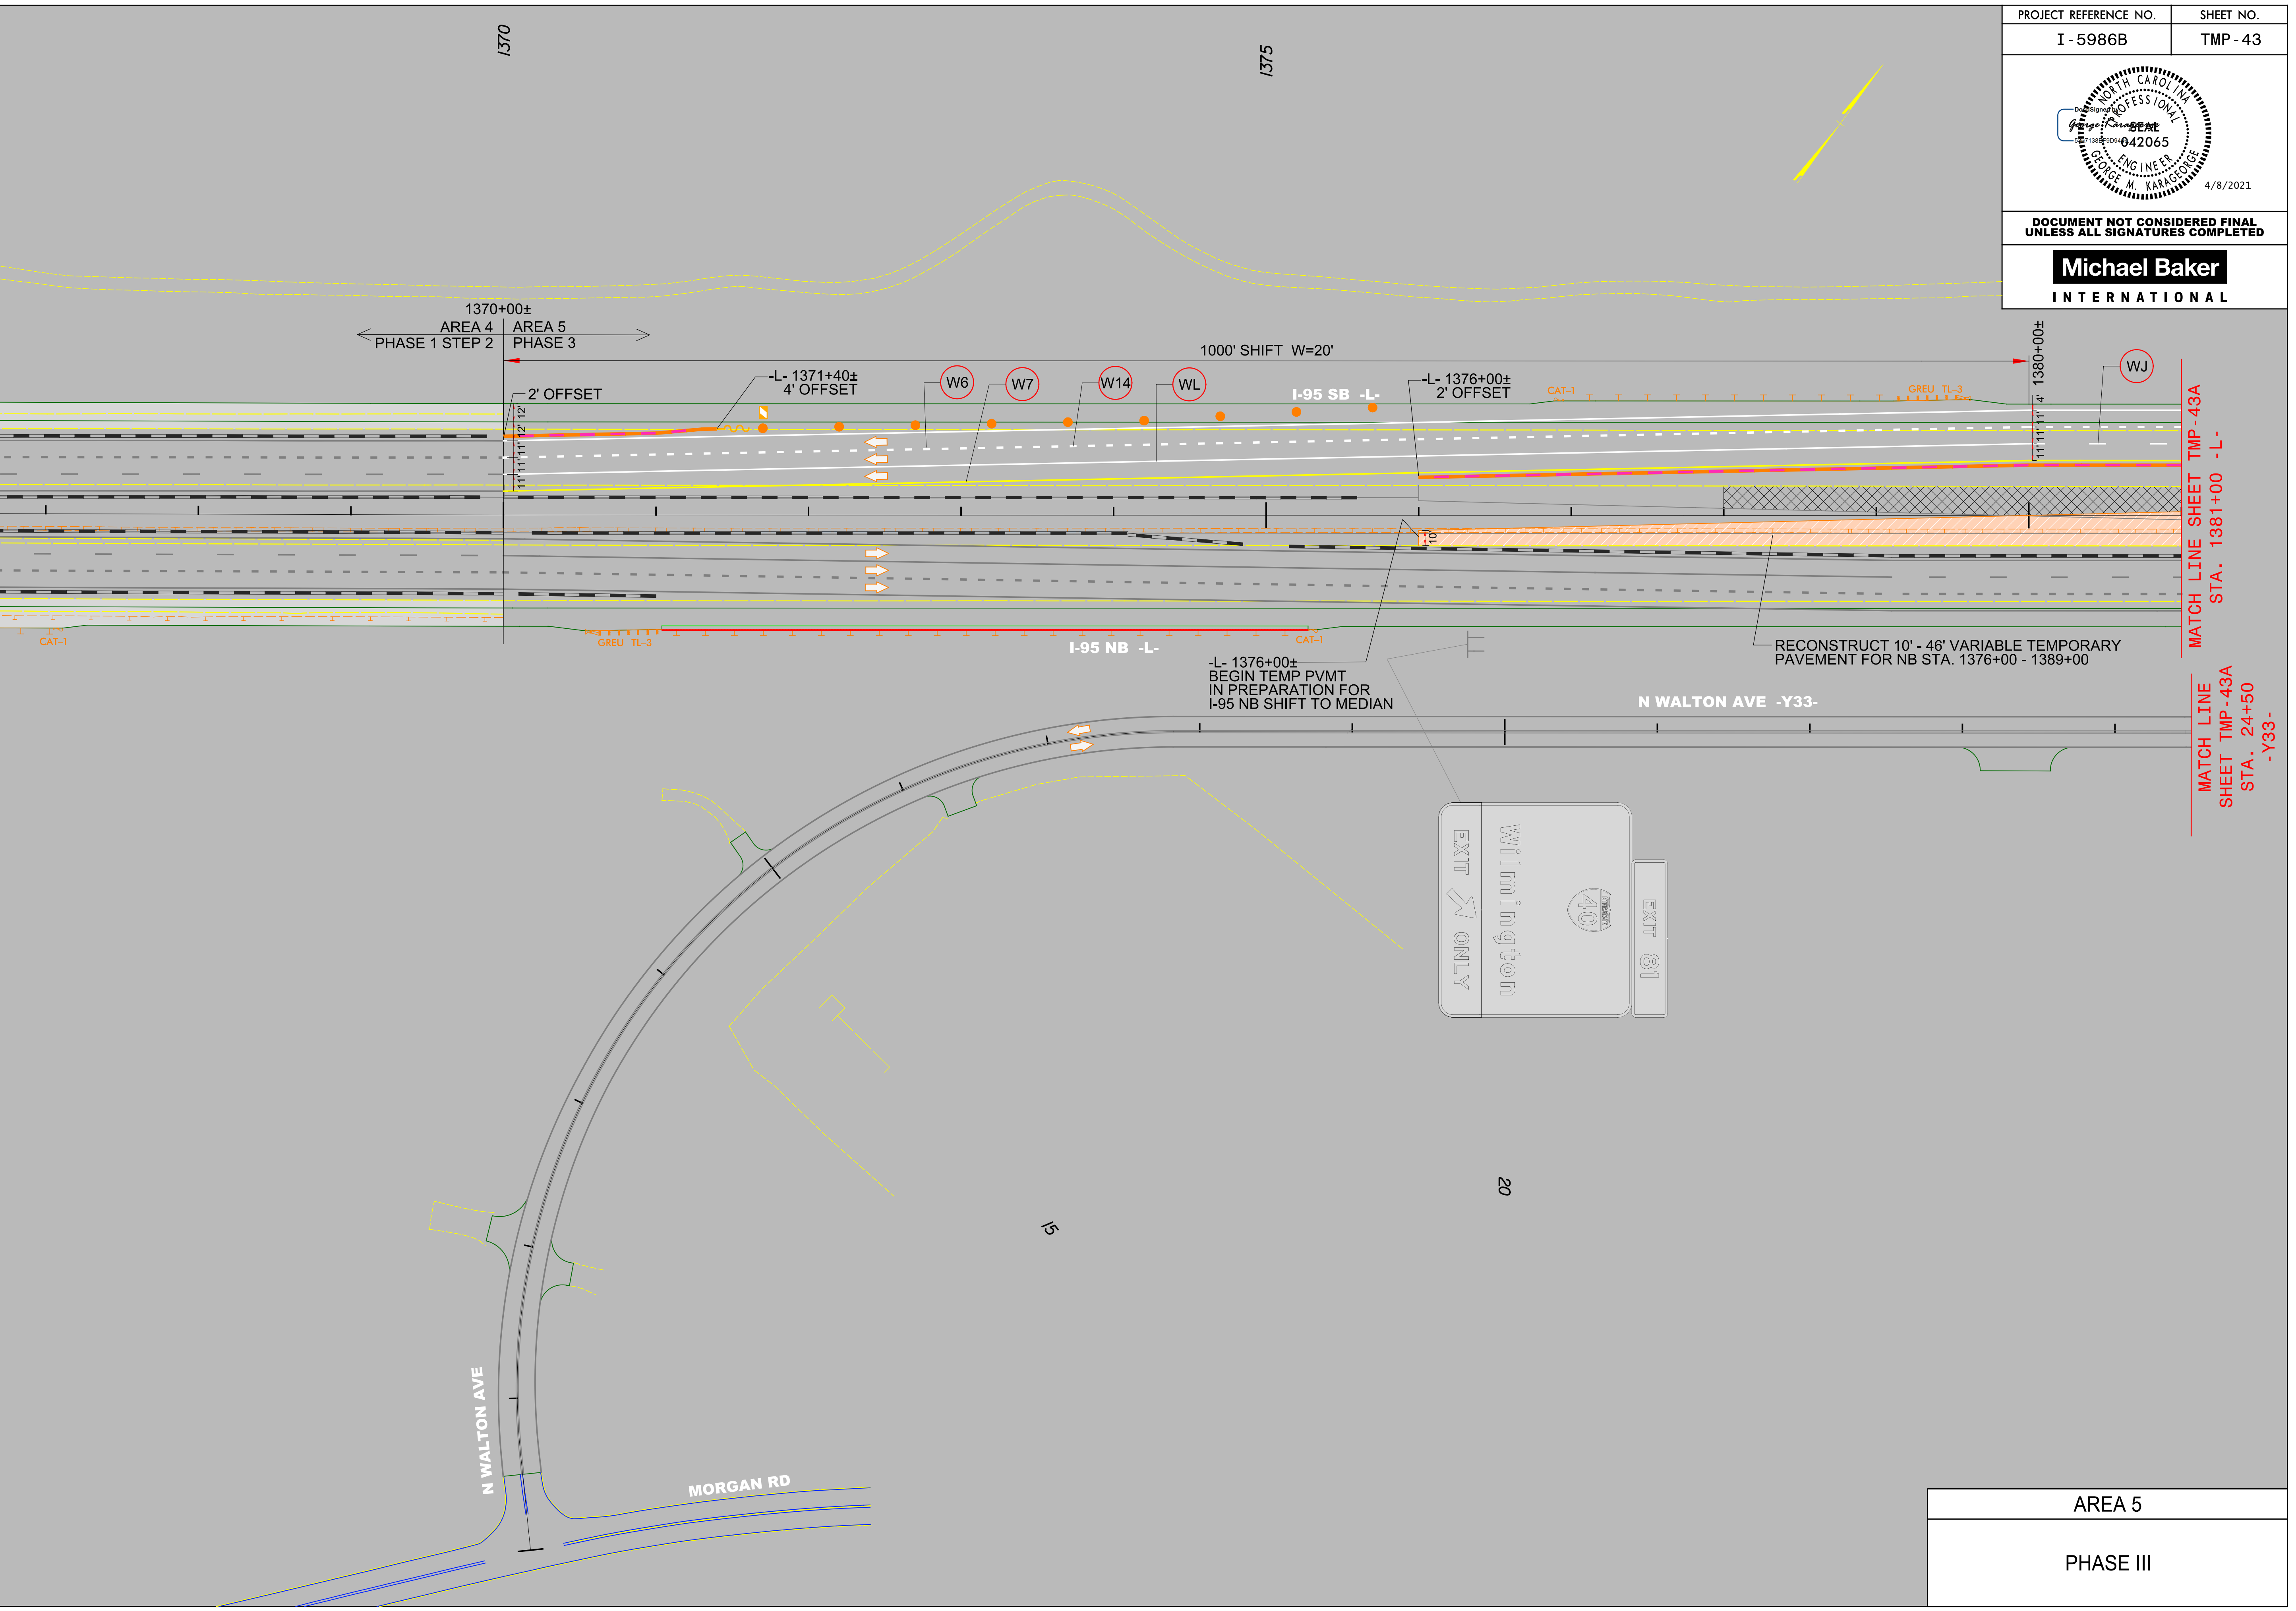

AREA 5
PHASE III