



DOCUMENT NOT CONSIDERED FINAL  
UNLESS ALL SIGNATURES COMPLETED

**Michael Baker**  
INTERNATIONAL

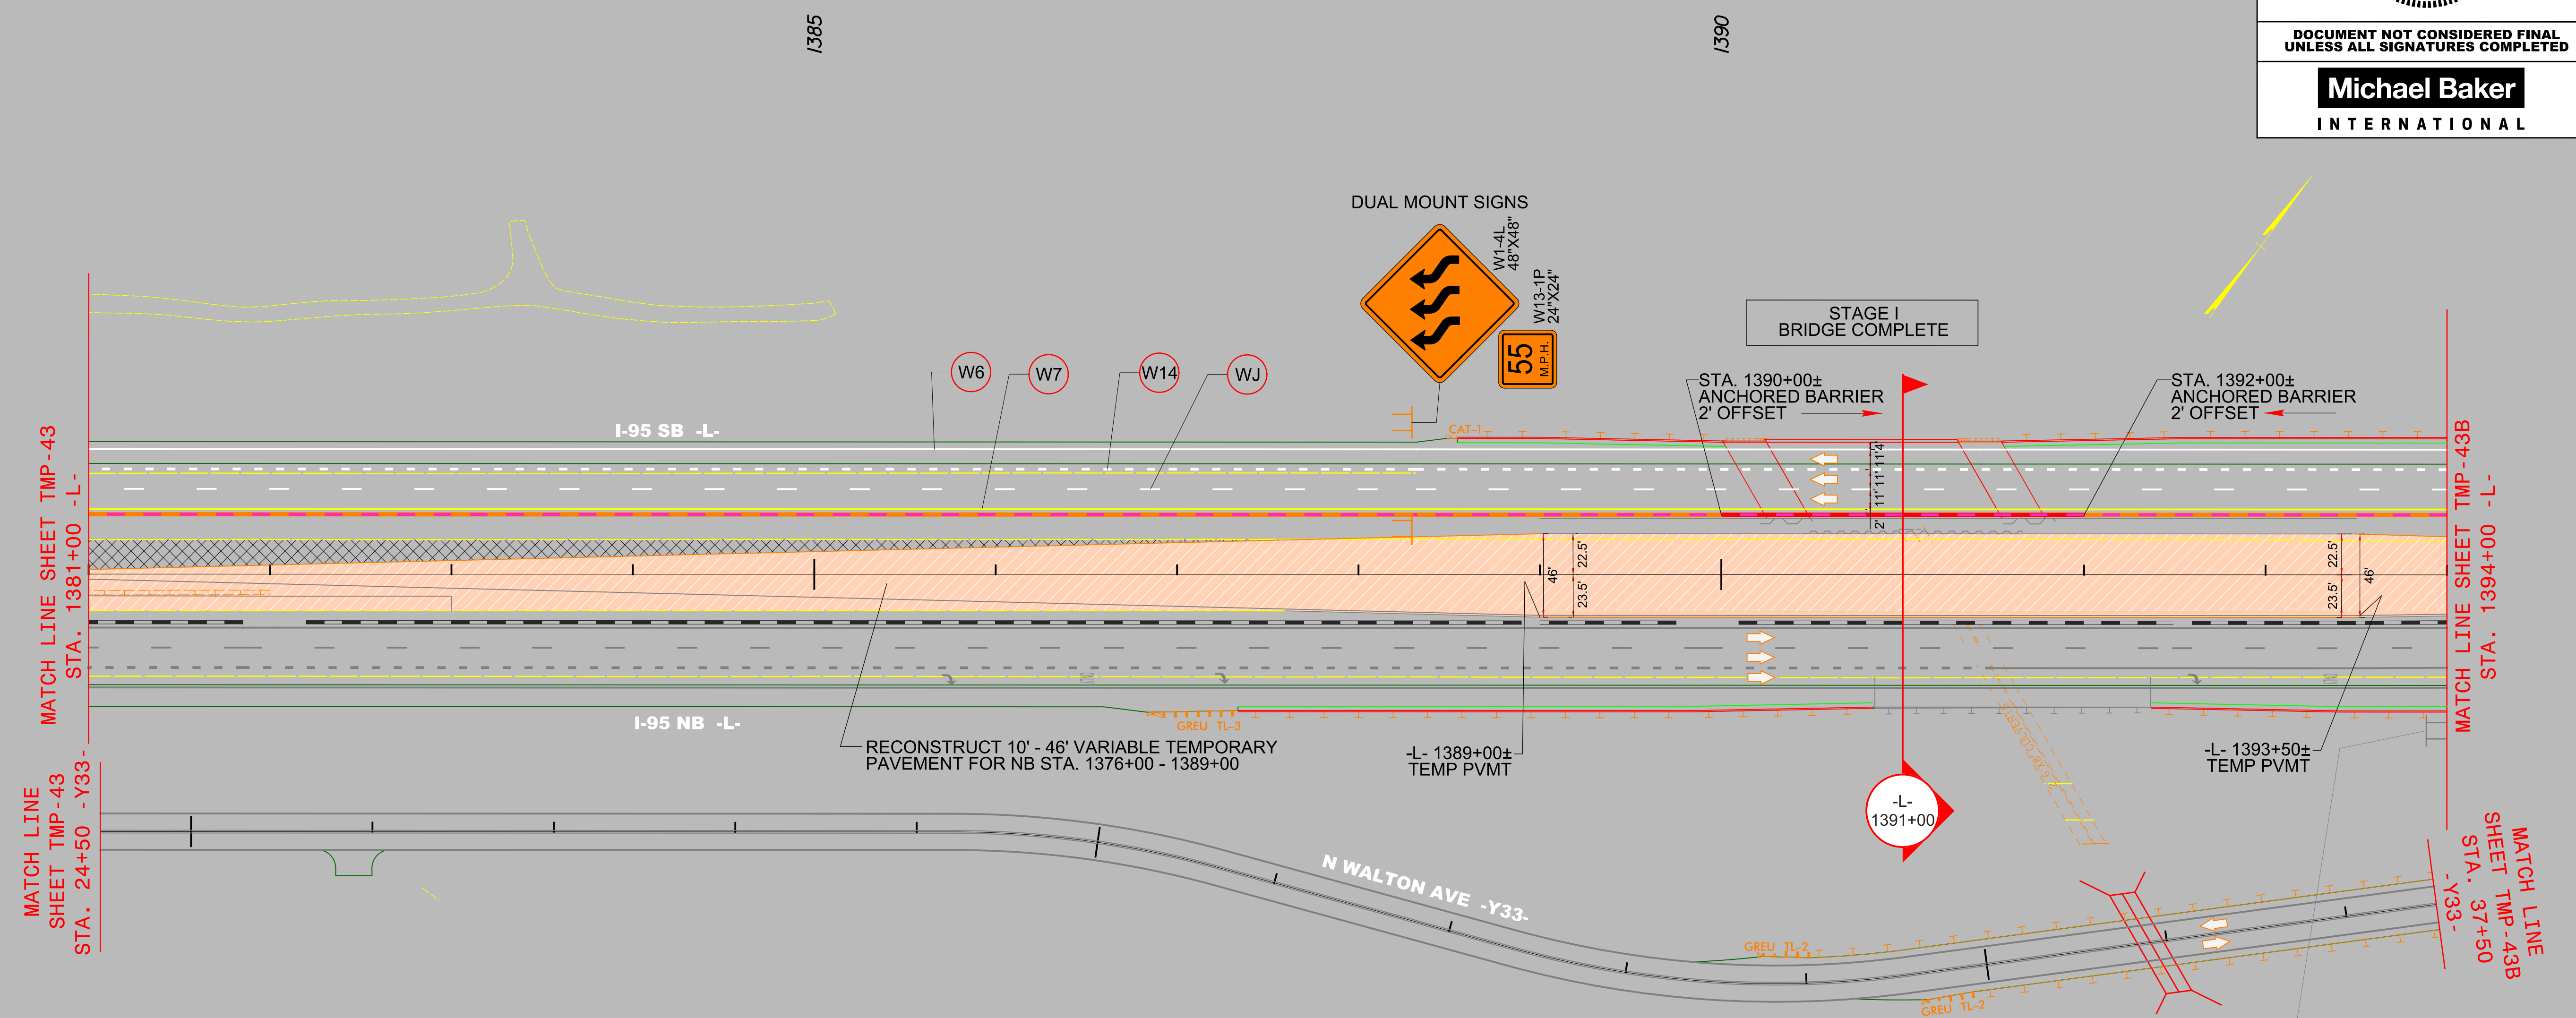

MATCH LINE SHEET TMP-43  
SHEET TMP-43  
STA. 24+50 - Y33-

MATCH LINE SHEET TMP-43B  
SHEET TMP-43B  
STA. 1394+00 - L-  
MATCH LINE SHEET TMP-43B  
SHEET TMP-43B  
STA. 37+50 - Y33-

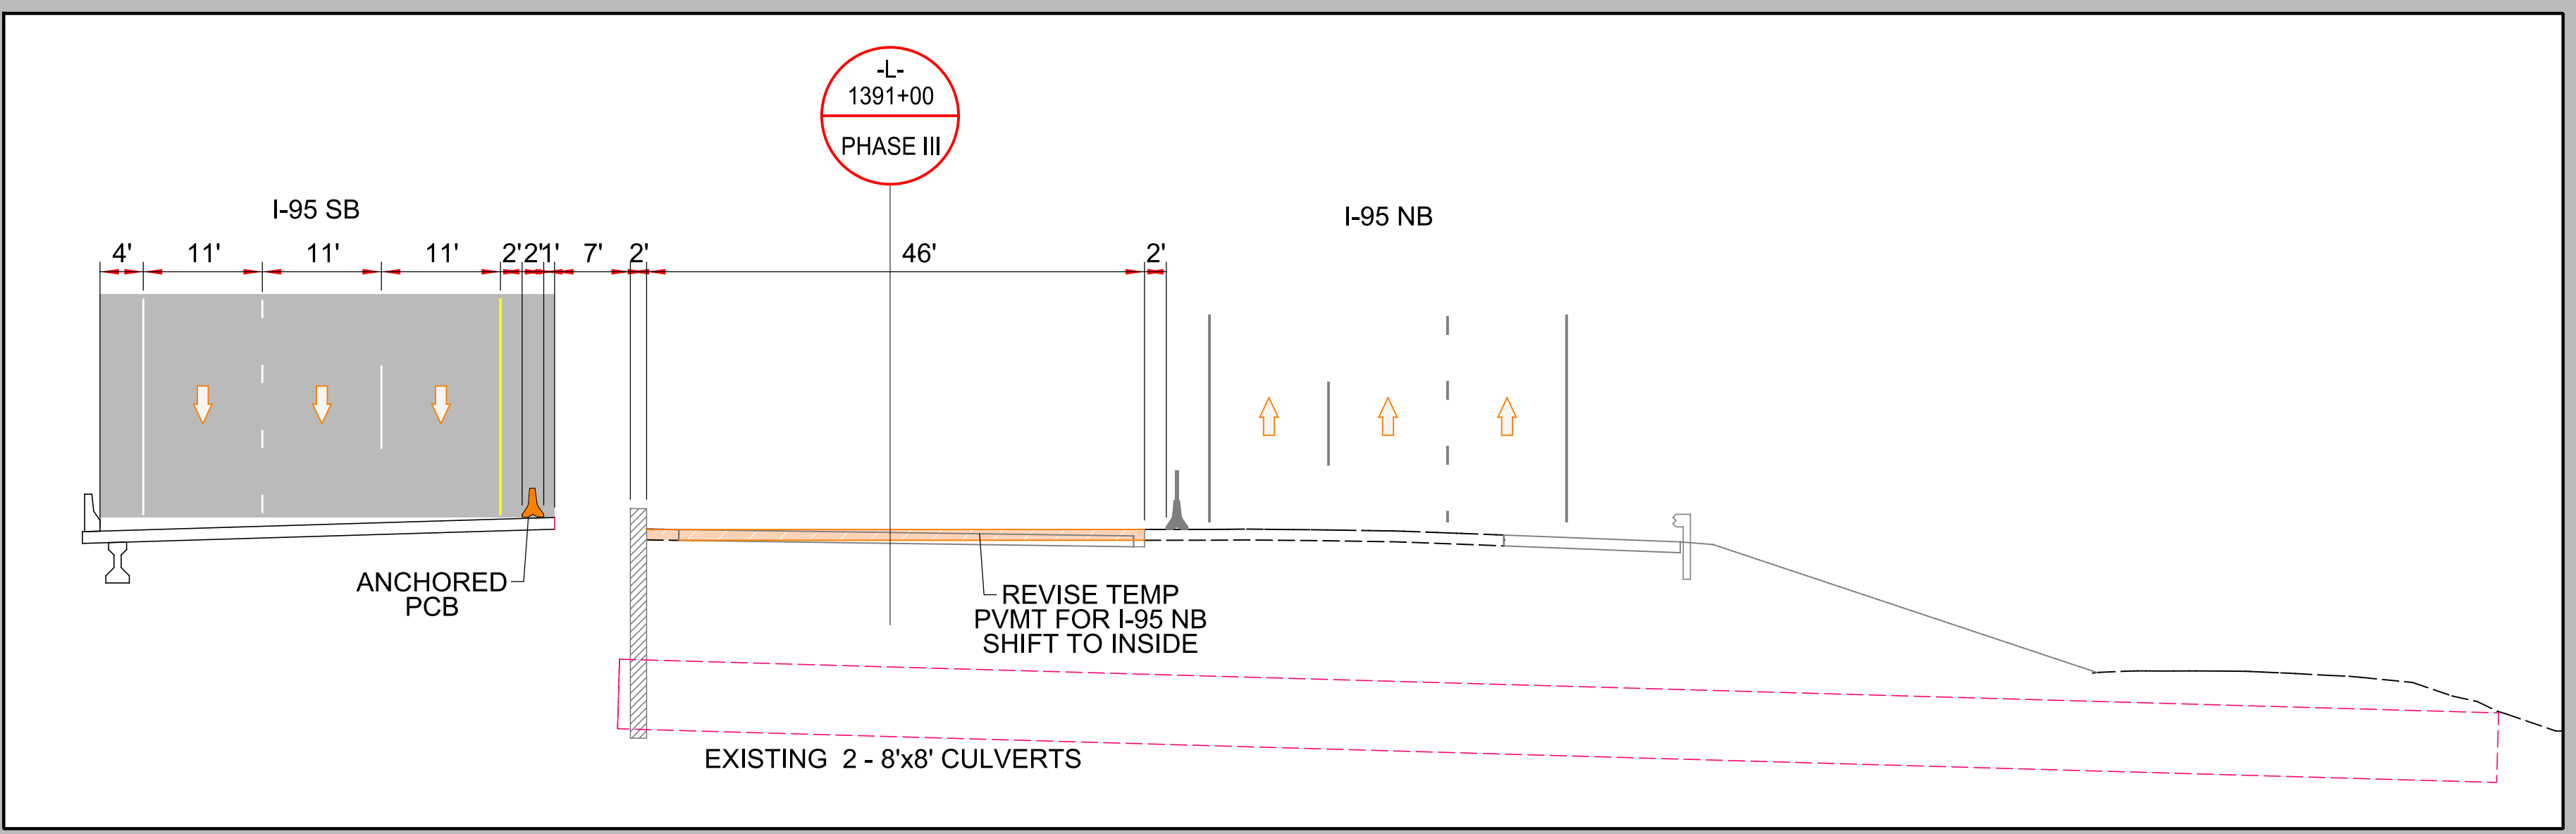

4/2/2021  
R:\Traffic\Transportation Management\PLAN SHEETS\I-5986B TMP 43A AREA 05 PHASE 03 STEP 01.dgn  
Caroline Owings

AREA 5  
PHASE III