



PROJECT REFERENCE NO.	SHEET NO.
I - 5986B	TMP - 43B

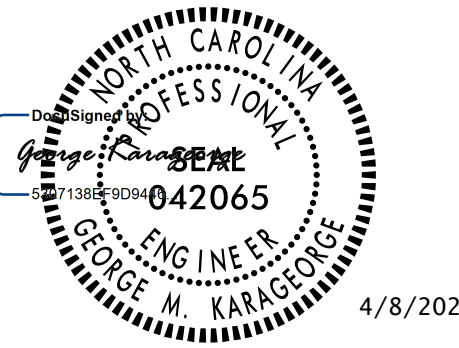

DOCUMENT NOT CONSIDERED FINAL
UNLESS ALL SIGNATURES COMPLETED

Michael Baker
INTERNATIONAL

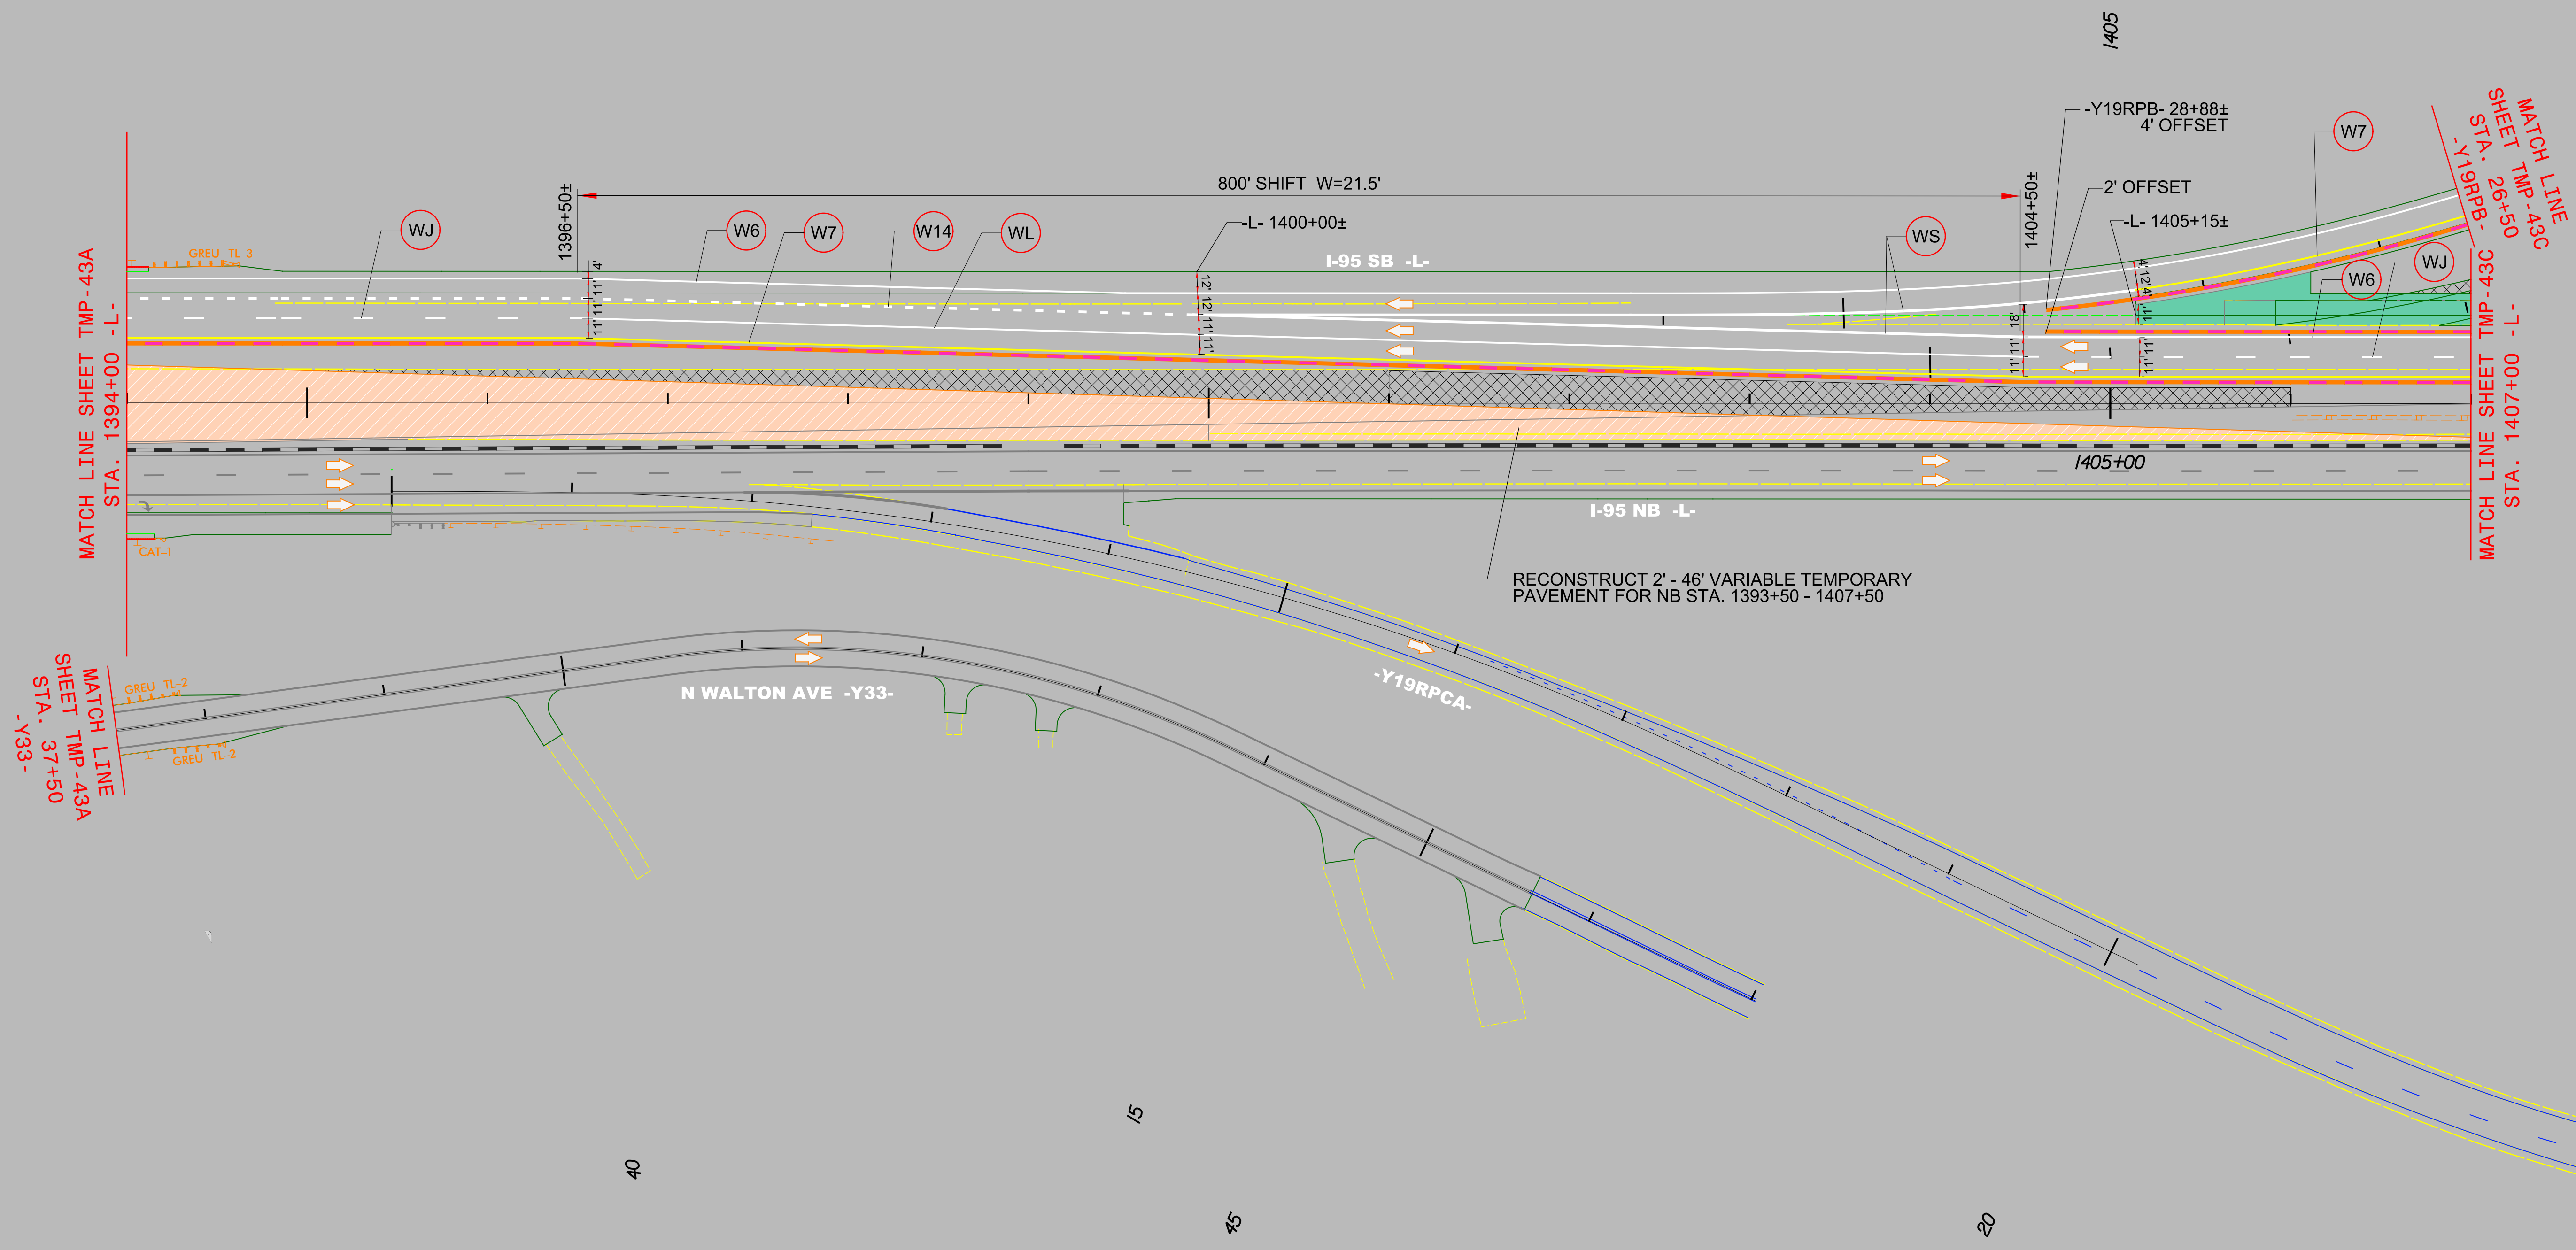

4/2/2021
 R:\Traffic\Transportation Management\PLAN SHEETS\I-5986B TMP 43B AREA 05 PHASE 03 STEP 01.dgn
 Caroline.Owings

AREA 5
PHASE III