


4/8/2021

DOCUMENT NOT CONSIDERED FINAL
UNLESS ALL SIGNATURES COMPLETED

Michael Baker
INTERNATIONAL

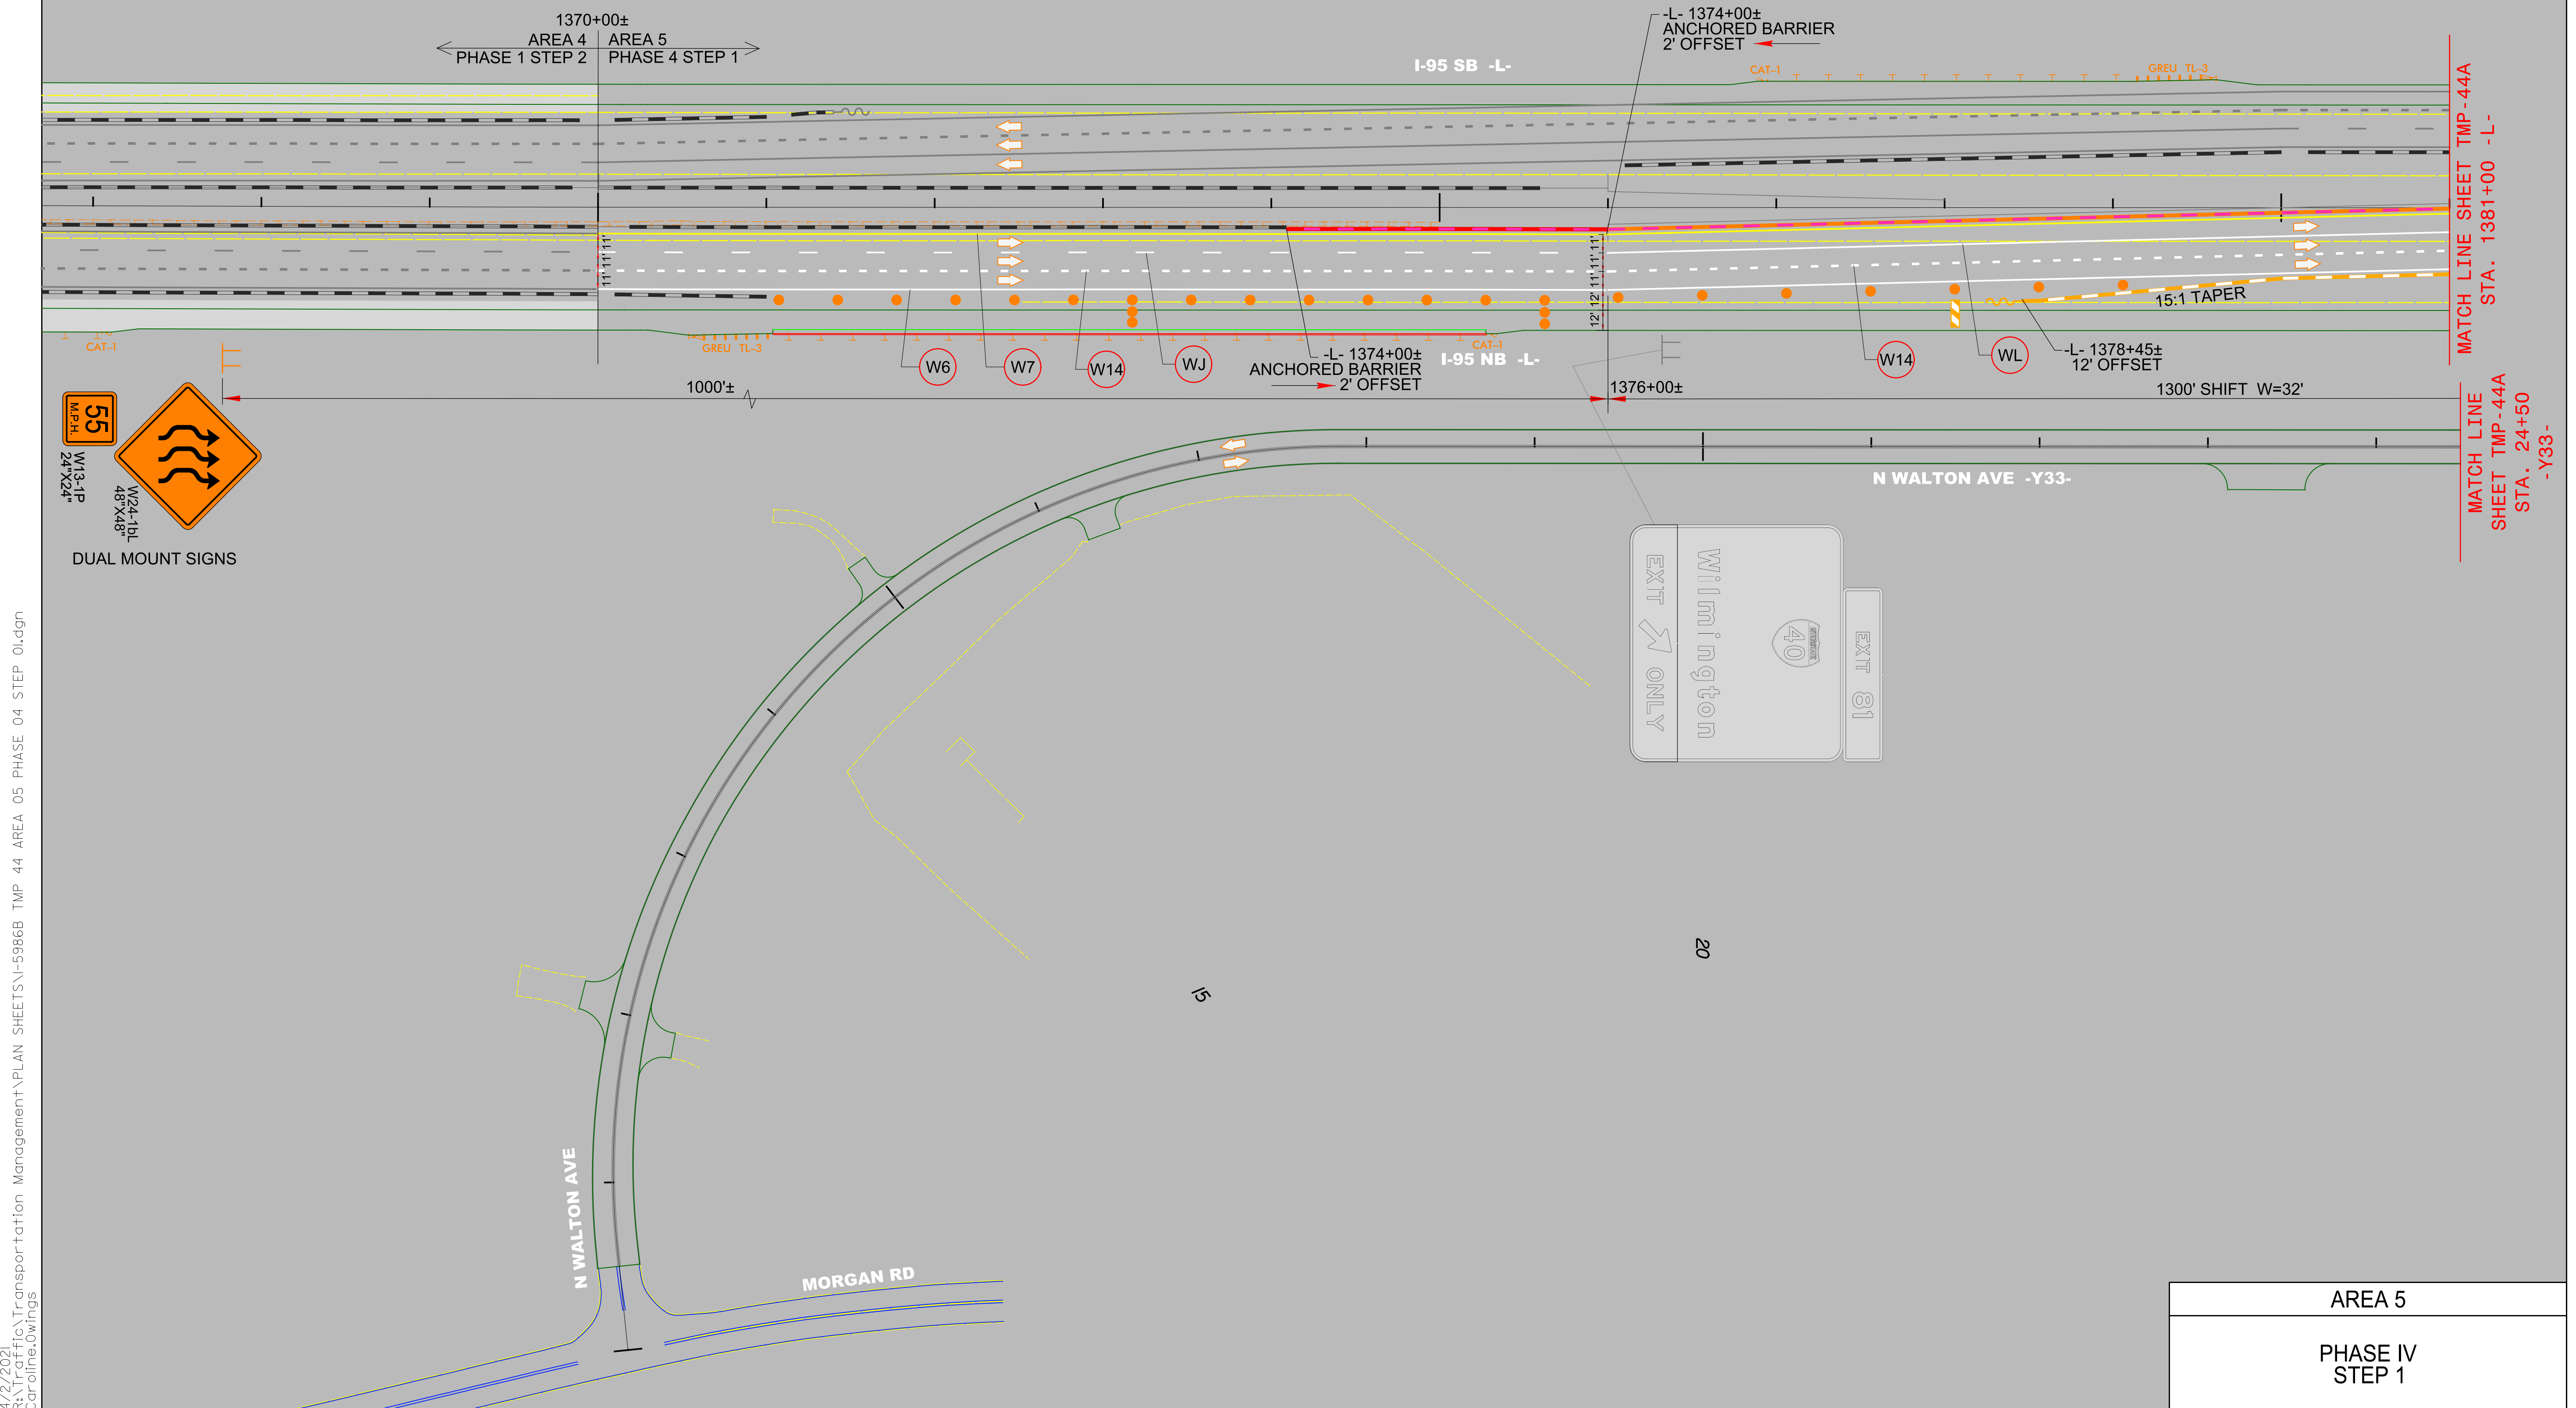

4/2/2021
R:\Traffic\Transportation Management\PLAN SHEETS\I-5986B TMP 44 AREA 05 PHASE 04 STEP 01.dgn
Caroline.Owings

AREA 5
PHASE IV STEP 1