
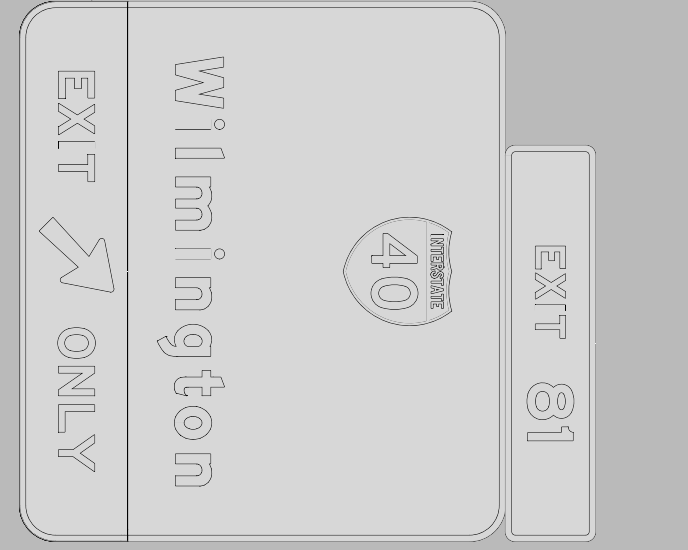
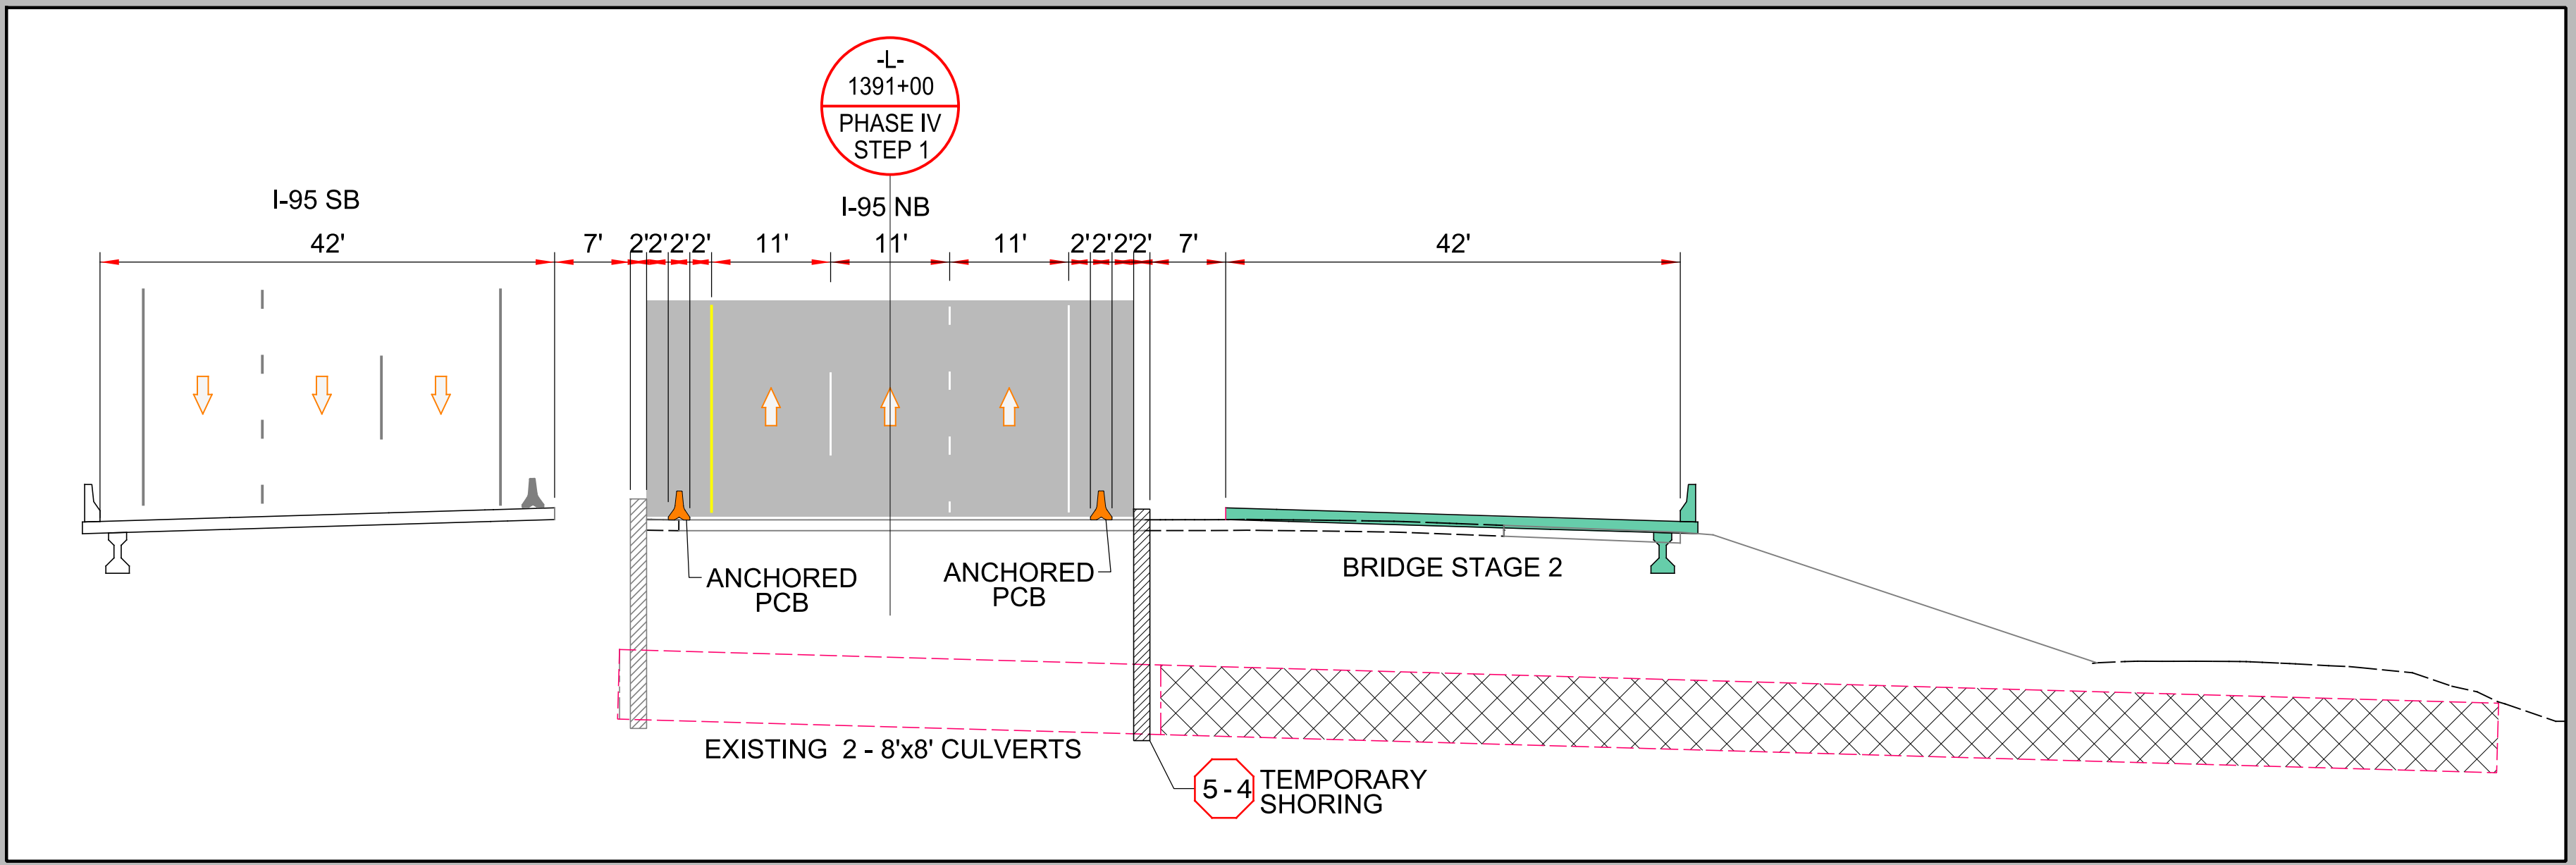


**DOCUMENT NOT CONSIDERED FINAL  
UNLESS ALL SIGNATURES COMPLETED**

**Michael Baker  
INTERNATIONAL**

TEMPORARY SHORING LEGEND		
5-4	QUANTITY = 1950.65 SQFT	QUANTITY = 208.18 SQFT
TEMPORARY SHORING FROM -L- STA. 1390+71, 22.5' RT TO -L- STA. 1391+95, 22.5' RT		TEMPORARY SHORING FROM -L- STA. 1390+57, 28.0' RT TO -L- STA. 1390+86, 28.0' RT
LENGTH = 124.13 FT AVERAGE HEIGHT = 19.54 FT MAXIMUM HEIGHT = 27.20 FT		LENGTH = 28.84 FT AVERAGE HEIGHT = 8.02 FT MAXIMUM HEIGHT = 9.63 FT
(SEE SHEET TMP-2G9 FOR TEMPORARY SHORING NOTES)		(SEE SHEET TMP-2G10 FOR TEMPORARY SHORING NOTES)
5-6	QUANTITY = 207.60 SQFT	QUANTITY = 207.60 SQFT
TEMPORARY SHORING FROM -L- STA. 1391+89, 28.0' RT TO -L- STA. 1392+18, 28.0' RT		TEMPORARY SHORING FROM -L- STA. 1391+89, 28.0' RT TO -L- STA. 1392+18, 28.0' RT
LENGTH = 28.84 FT AVERAGE HEIGHT = 8.00 FT MAXIMUM HEIGHT = 9.59 FT		LENGTH = 28.84 FT AVERAGE HEIGHT = 8.00 FT MAXIMUM HEIGHT = 9.59 FT
(SEE SHEET TMP-2G10 FOR TEMPORARY SHORING NOTES)		(SEE SHEET TMP-2G10 FOR TEMPORARY SHORING NOTES)

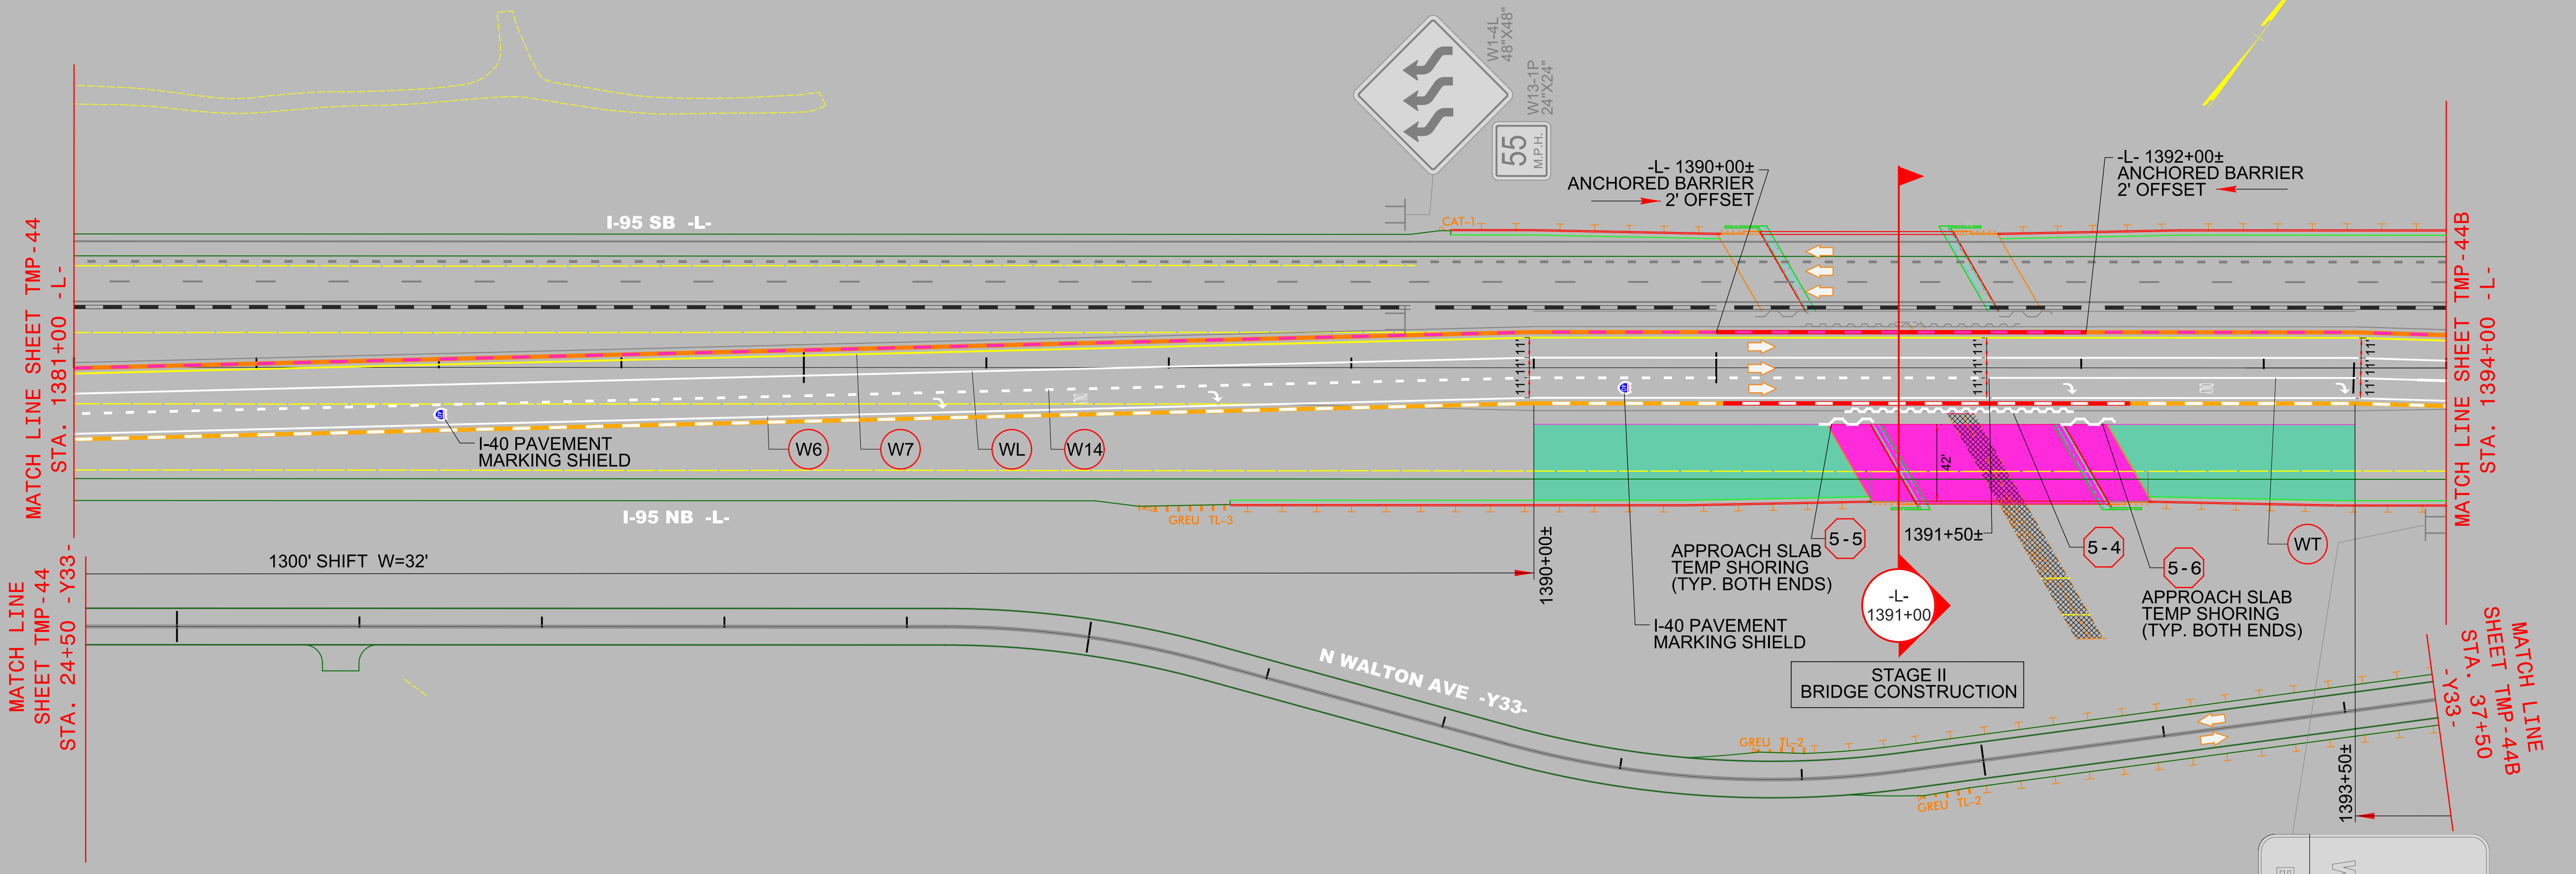

**AREA 5**

**PHASE IV  
STEP 1**

4/2/2021 R:\Traffic\Transportation Management\PLAN SHEETS\I-5986B TMP 44A AREA 05 PHASE 04 STEP 01.dgn Caroline.Owings