
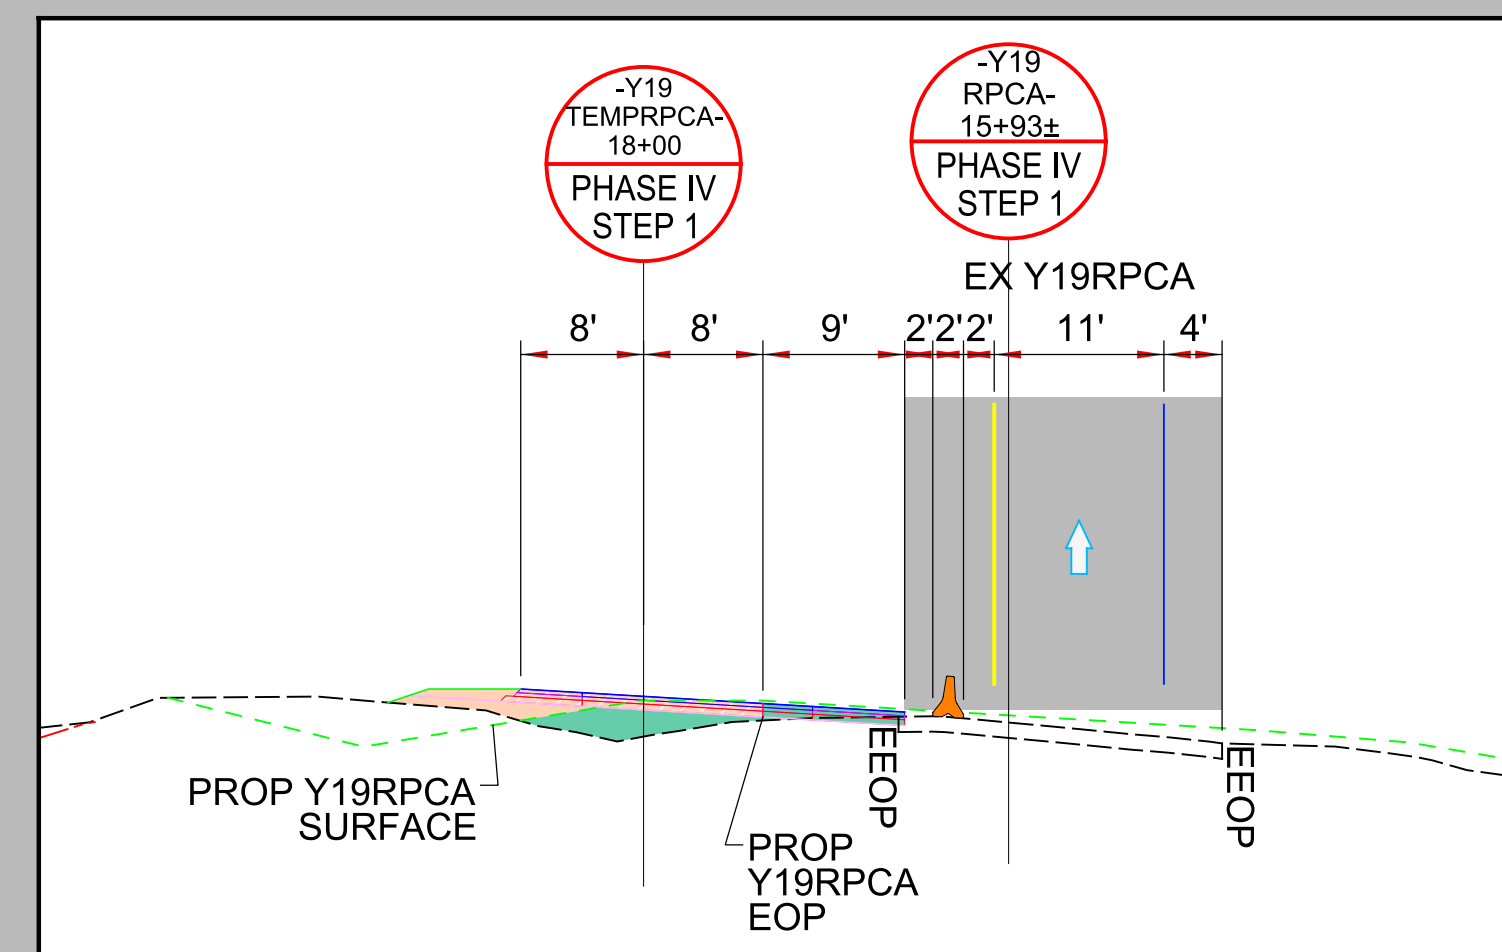


PROJECT REFERENCE NO.	SHEET NO.
I - 5986B	TMP - 44B
4/8/2021	
DOCUMENT NOT CONSIDERED FINAL UNLESS ALL SIGNATURES COMPLETED	

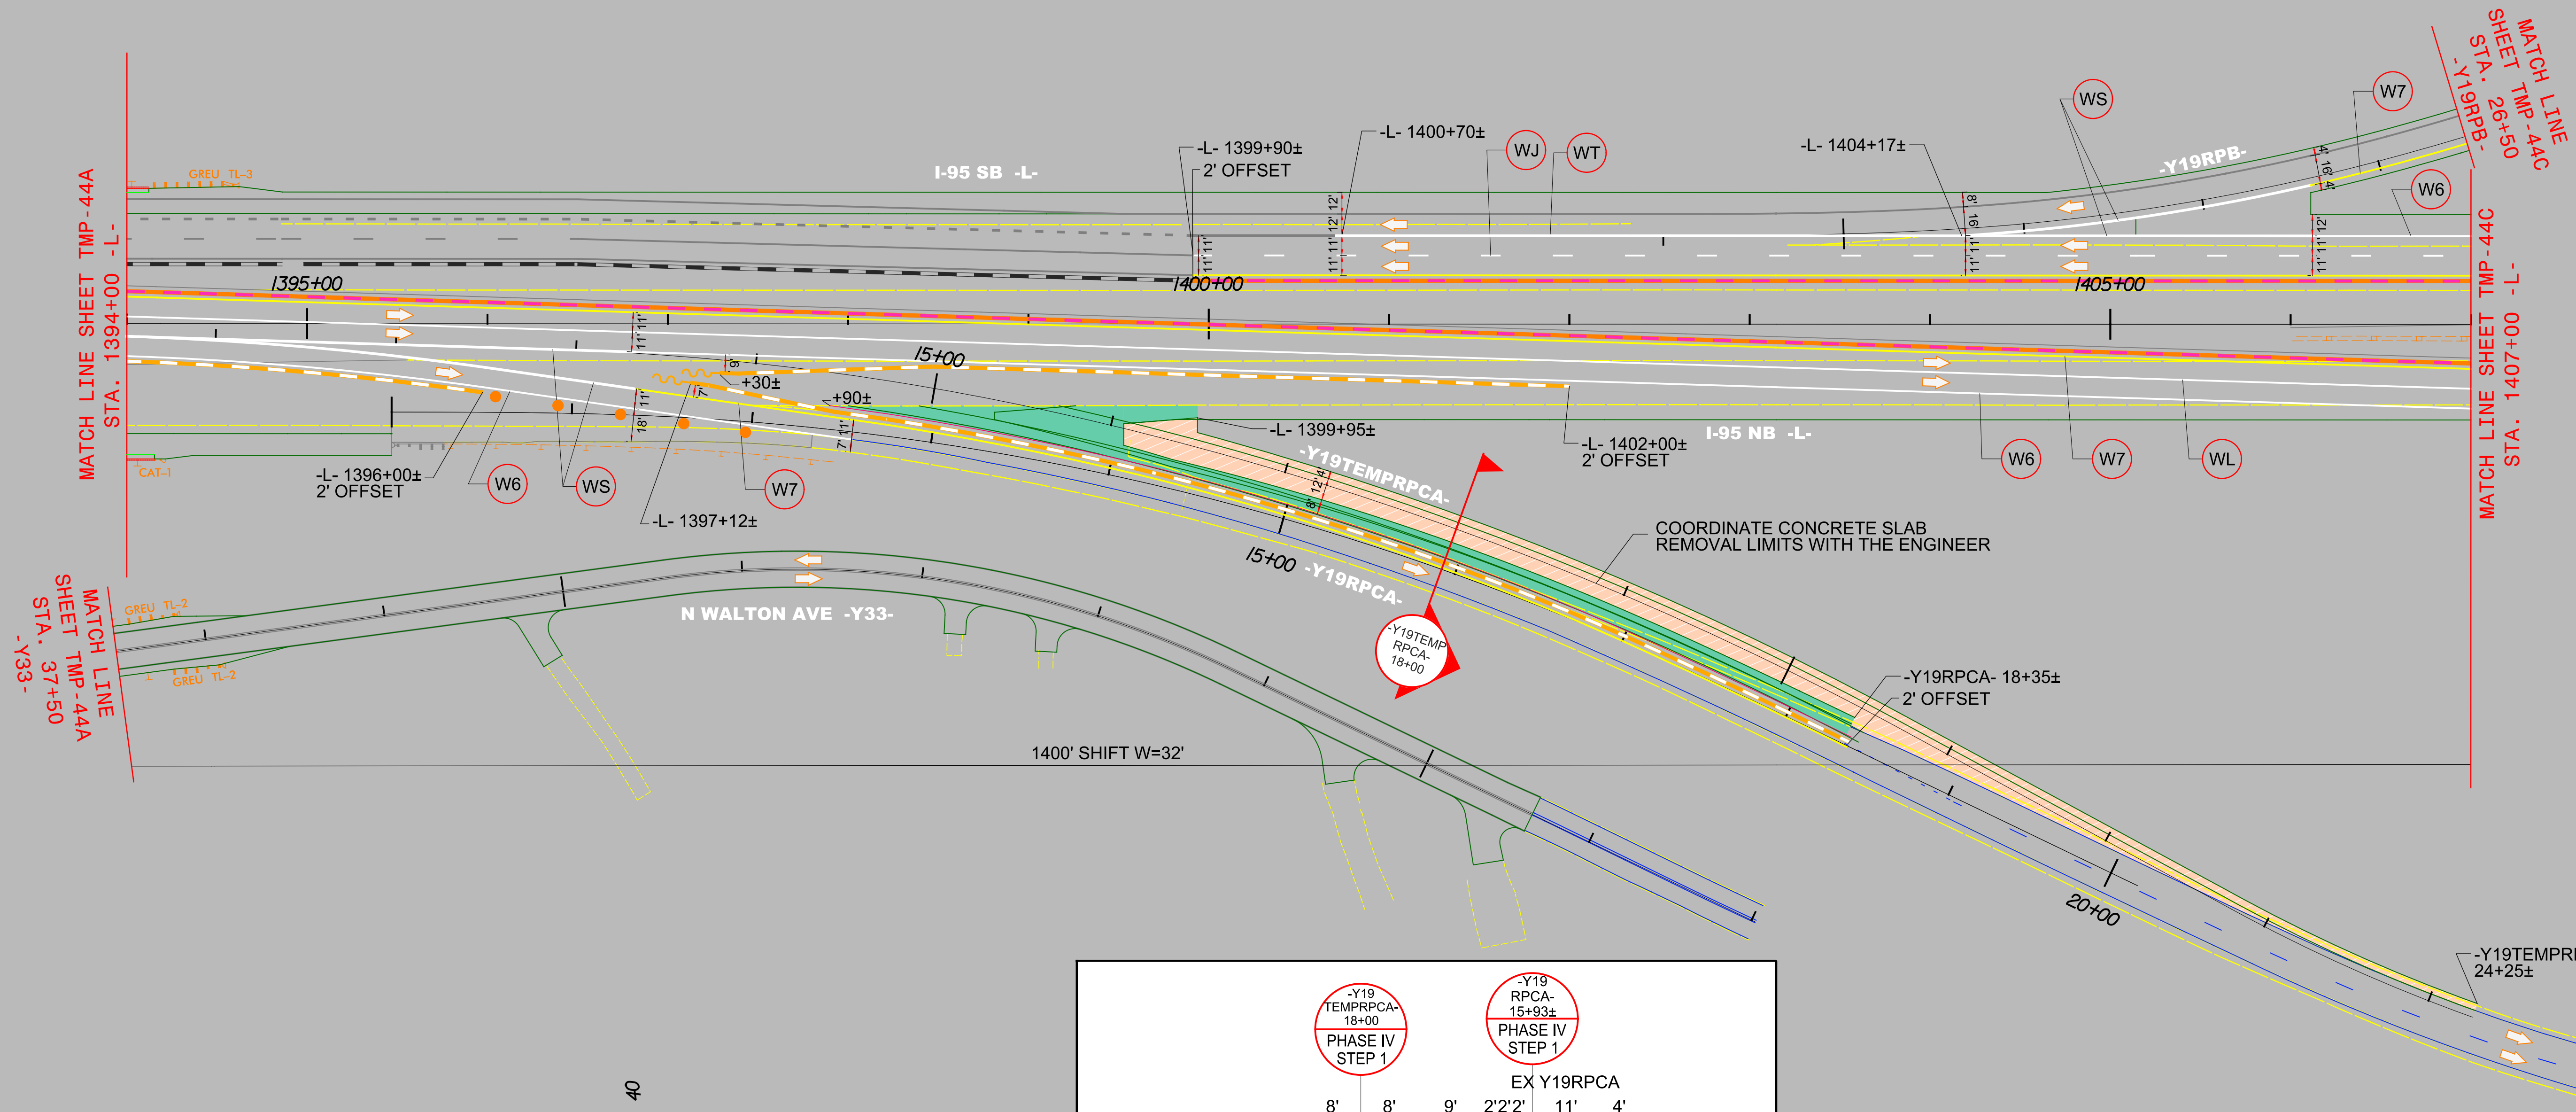

AREA 5

PHASE IV
STEP 1

4/2/2021
 R:\Traffic\Transportation Management\PLAN SHEETS\I-5986B TMP 44B AREA 05 PHASE 04 STEP 01.dgn
 Caroline.Owings