


PROJECT REFERENCE NO. I - 5986B	SHEET NO. TMP - 44C
<p>DOCUMENT NOT CONSIDERED FINAL UNLESS ALL SIGNATURES COMPLETED</p>	
<p>Michael Baker INTERNATIONAL</p>	

4/2/2021
 R:\Traffic\Transportation Management\PLAN SHEETS\I-5986B TMP 44C AREA 05 PHASE 04 STEP 01.dgn
 Caroline.Owings

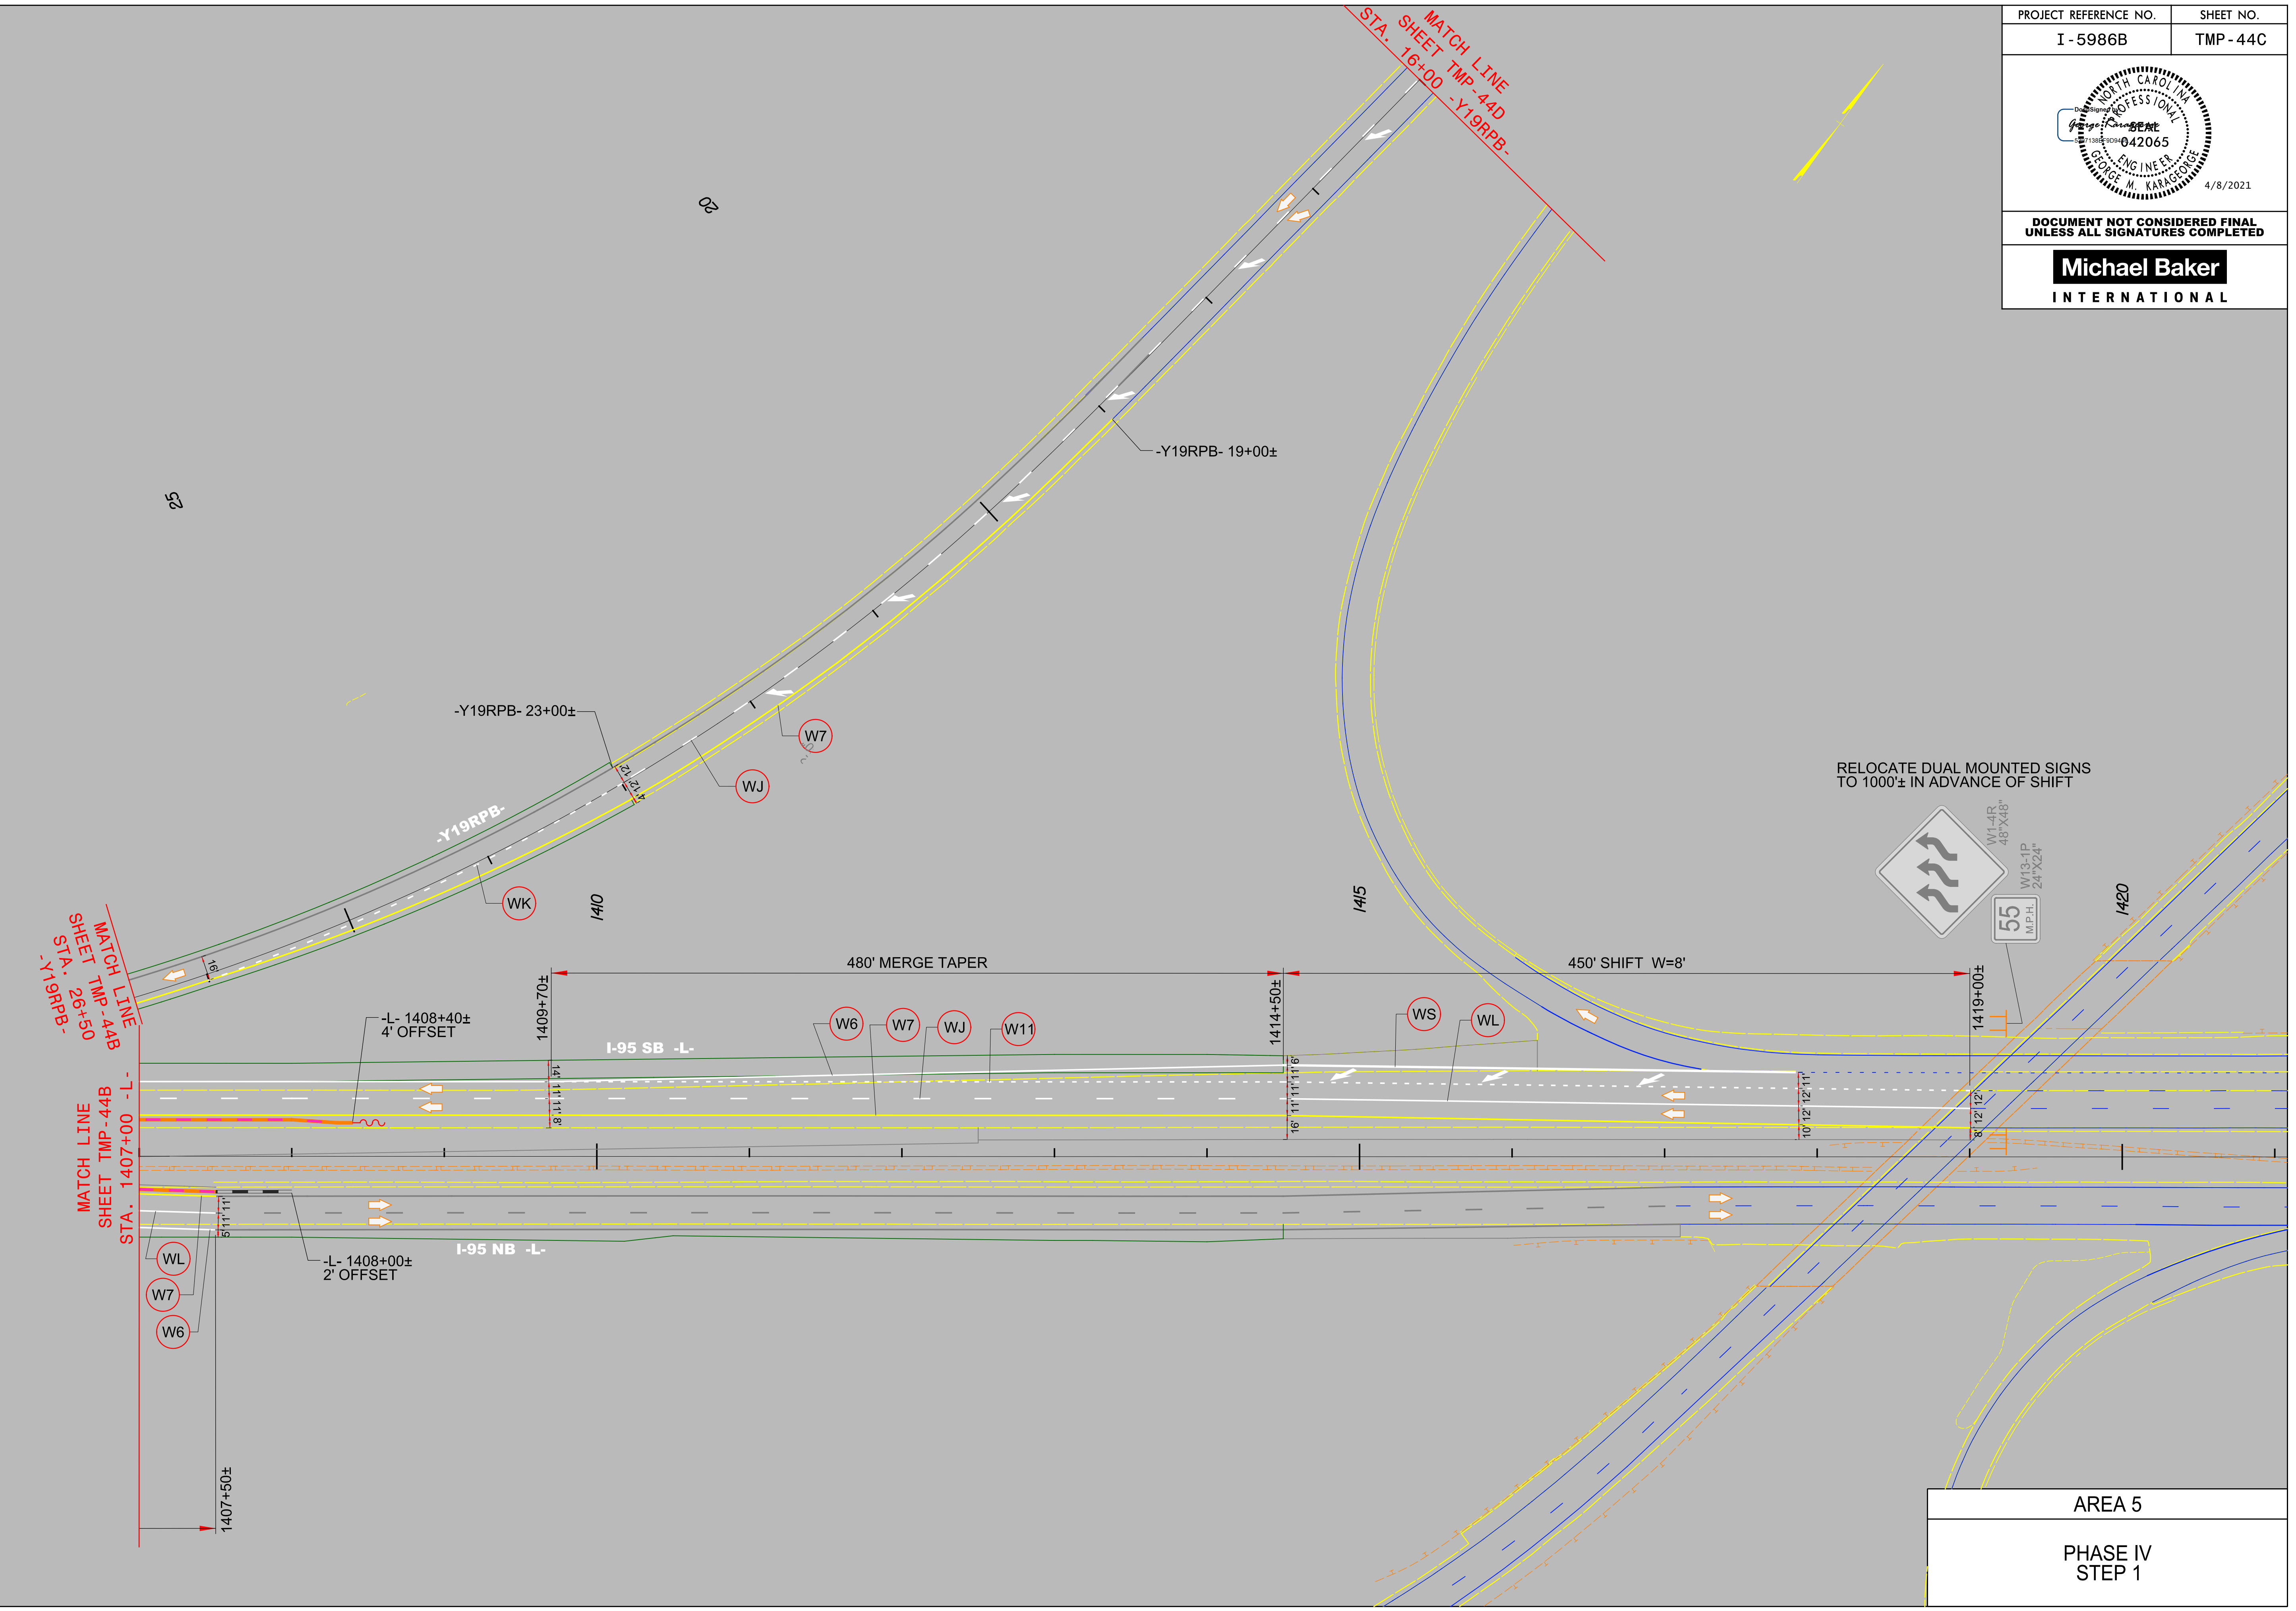

AREA 5
**PHASE IV
STEP 1**