
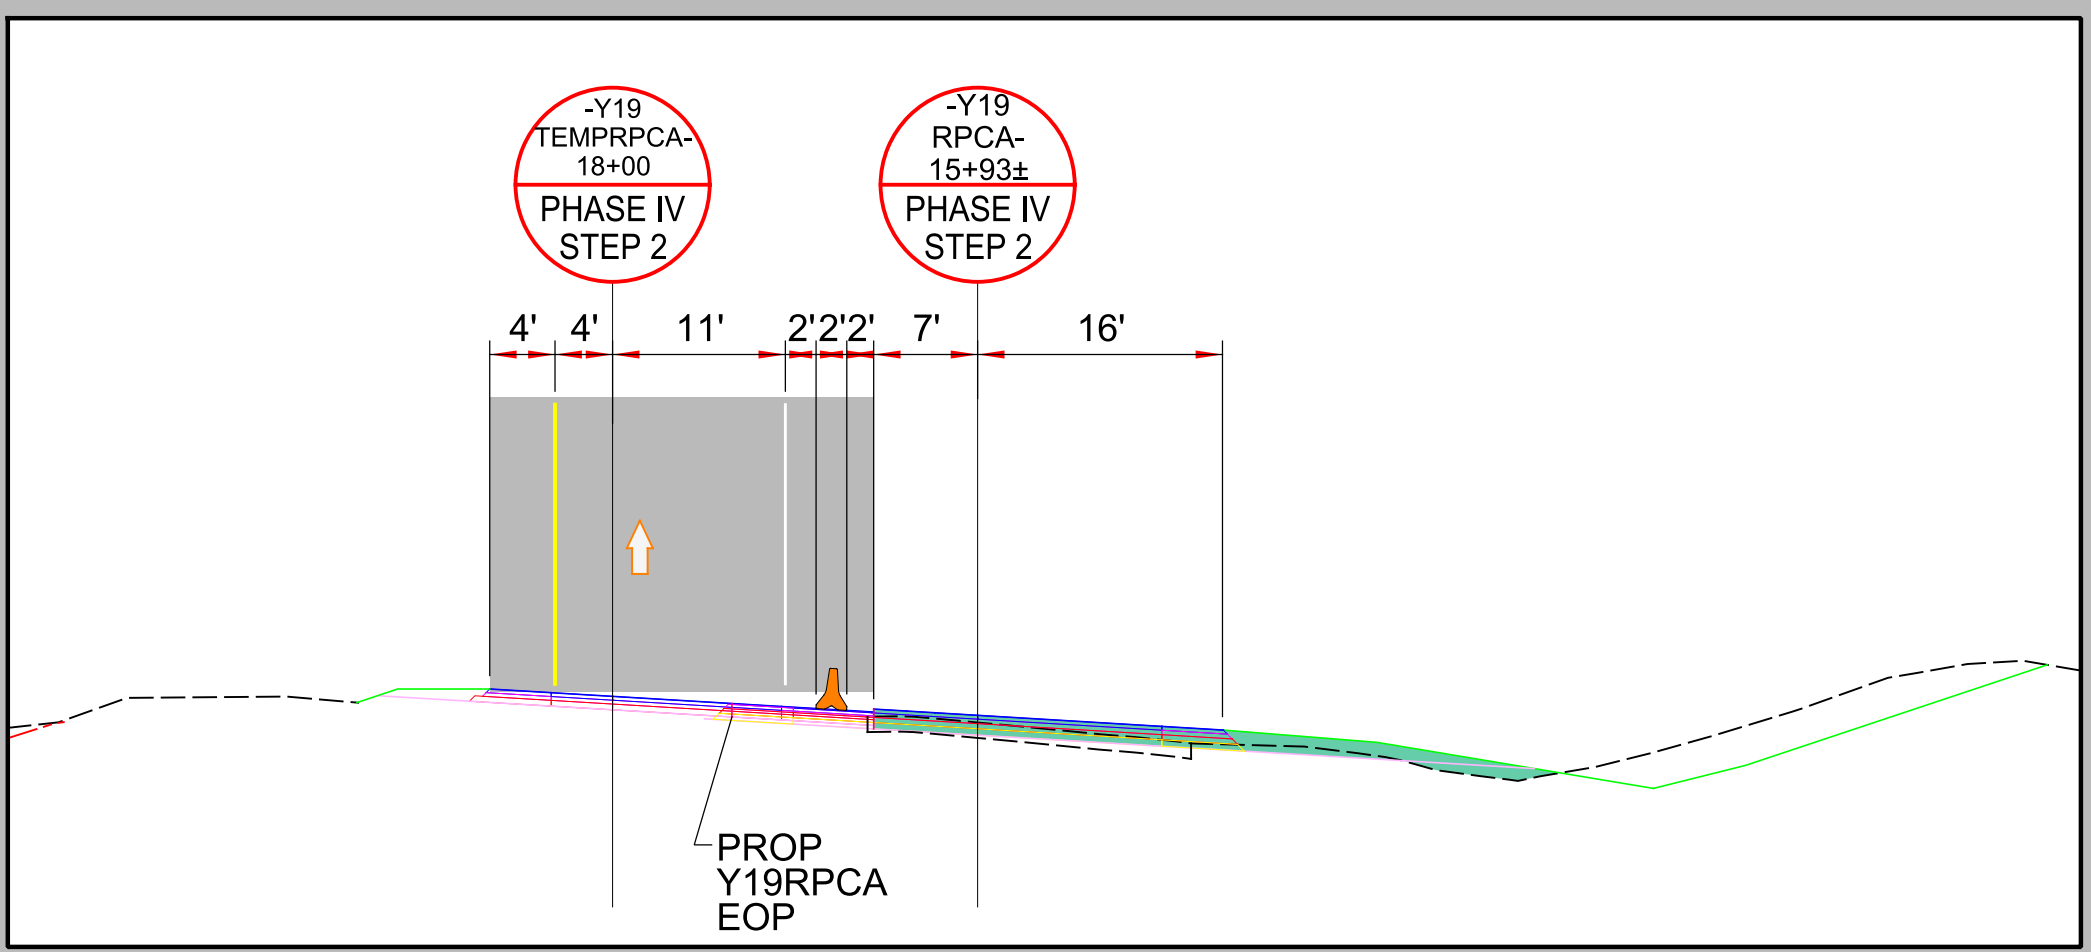
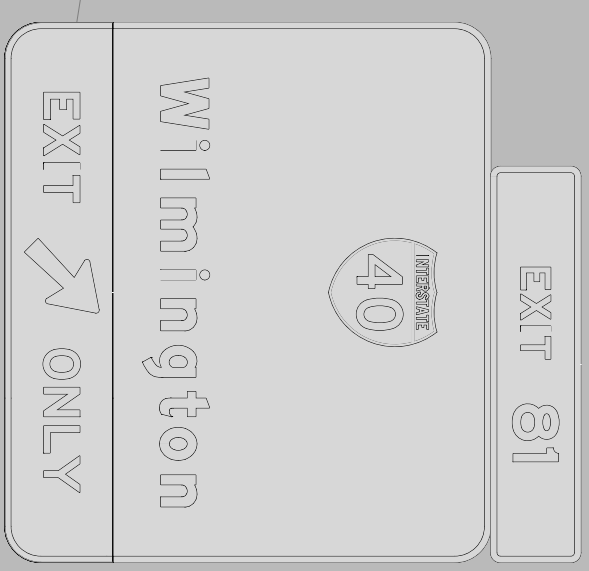


PROJECT REFERENCE NO.	SHEET NO.
I - 5986B	TMP - 45
DOCUMENT NOT CONSIDERED FINAL UNLESS ALL SIGNATURES COMPLETED	
<b>Michael Baker</b> INTERNATIONAL	

4/2/2021 R:\Traffic\Transportation Management\PLAN SHEETS\I-5986B TMP 45 AREA 05 PHASE 04 STEP 02.dgn Caroline.Owings

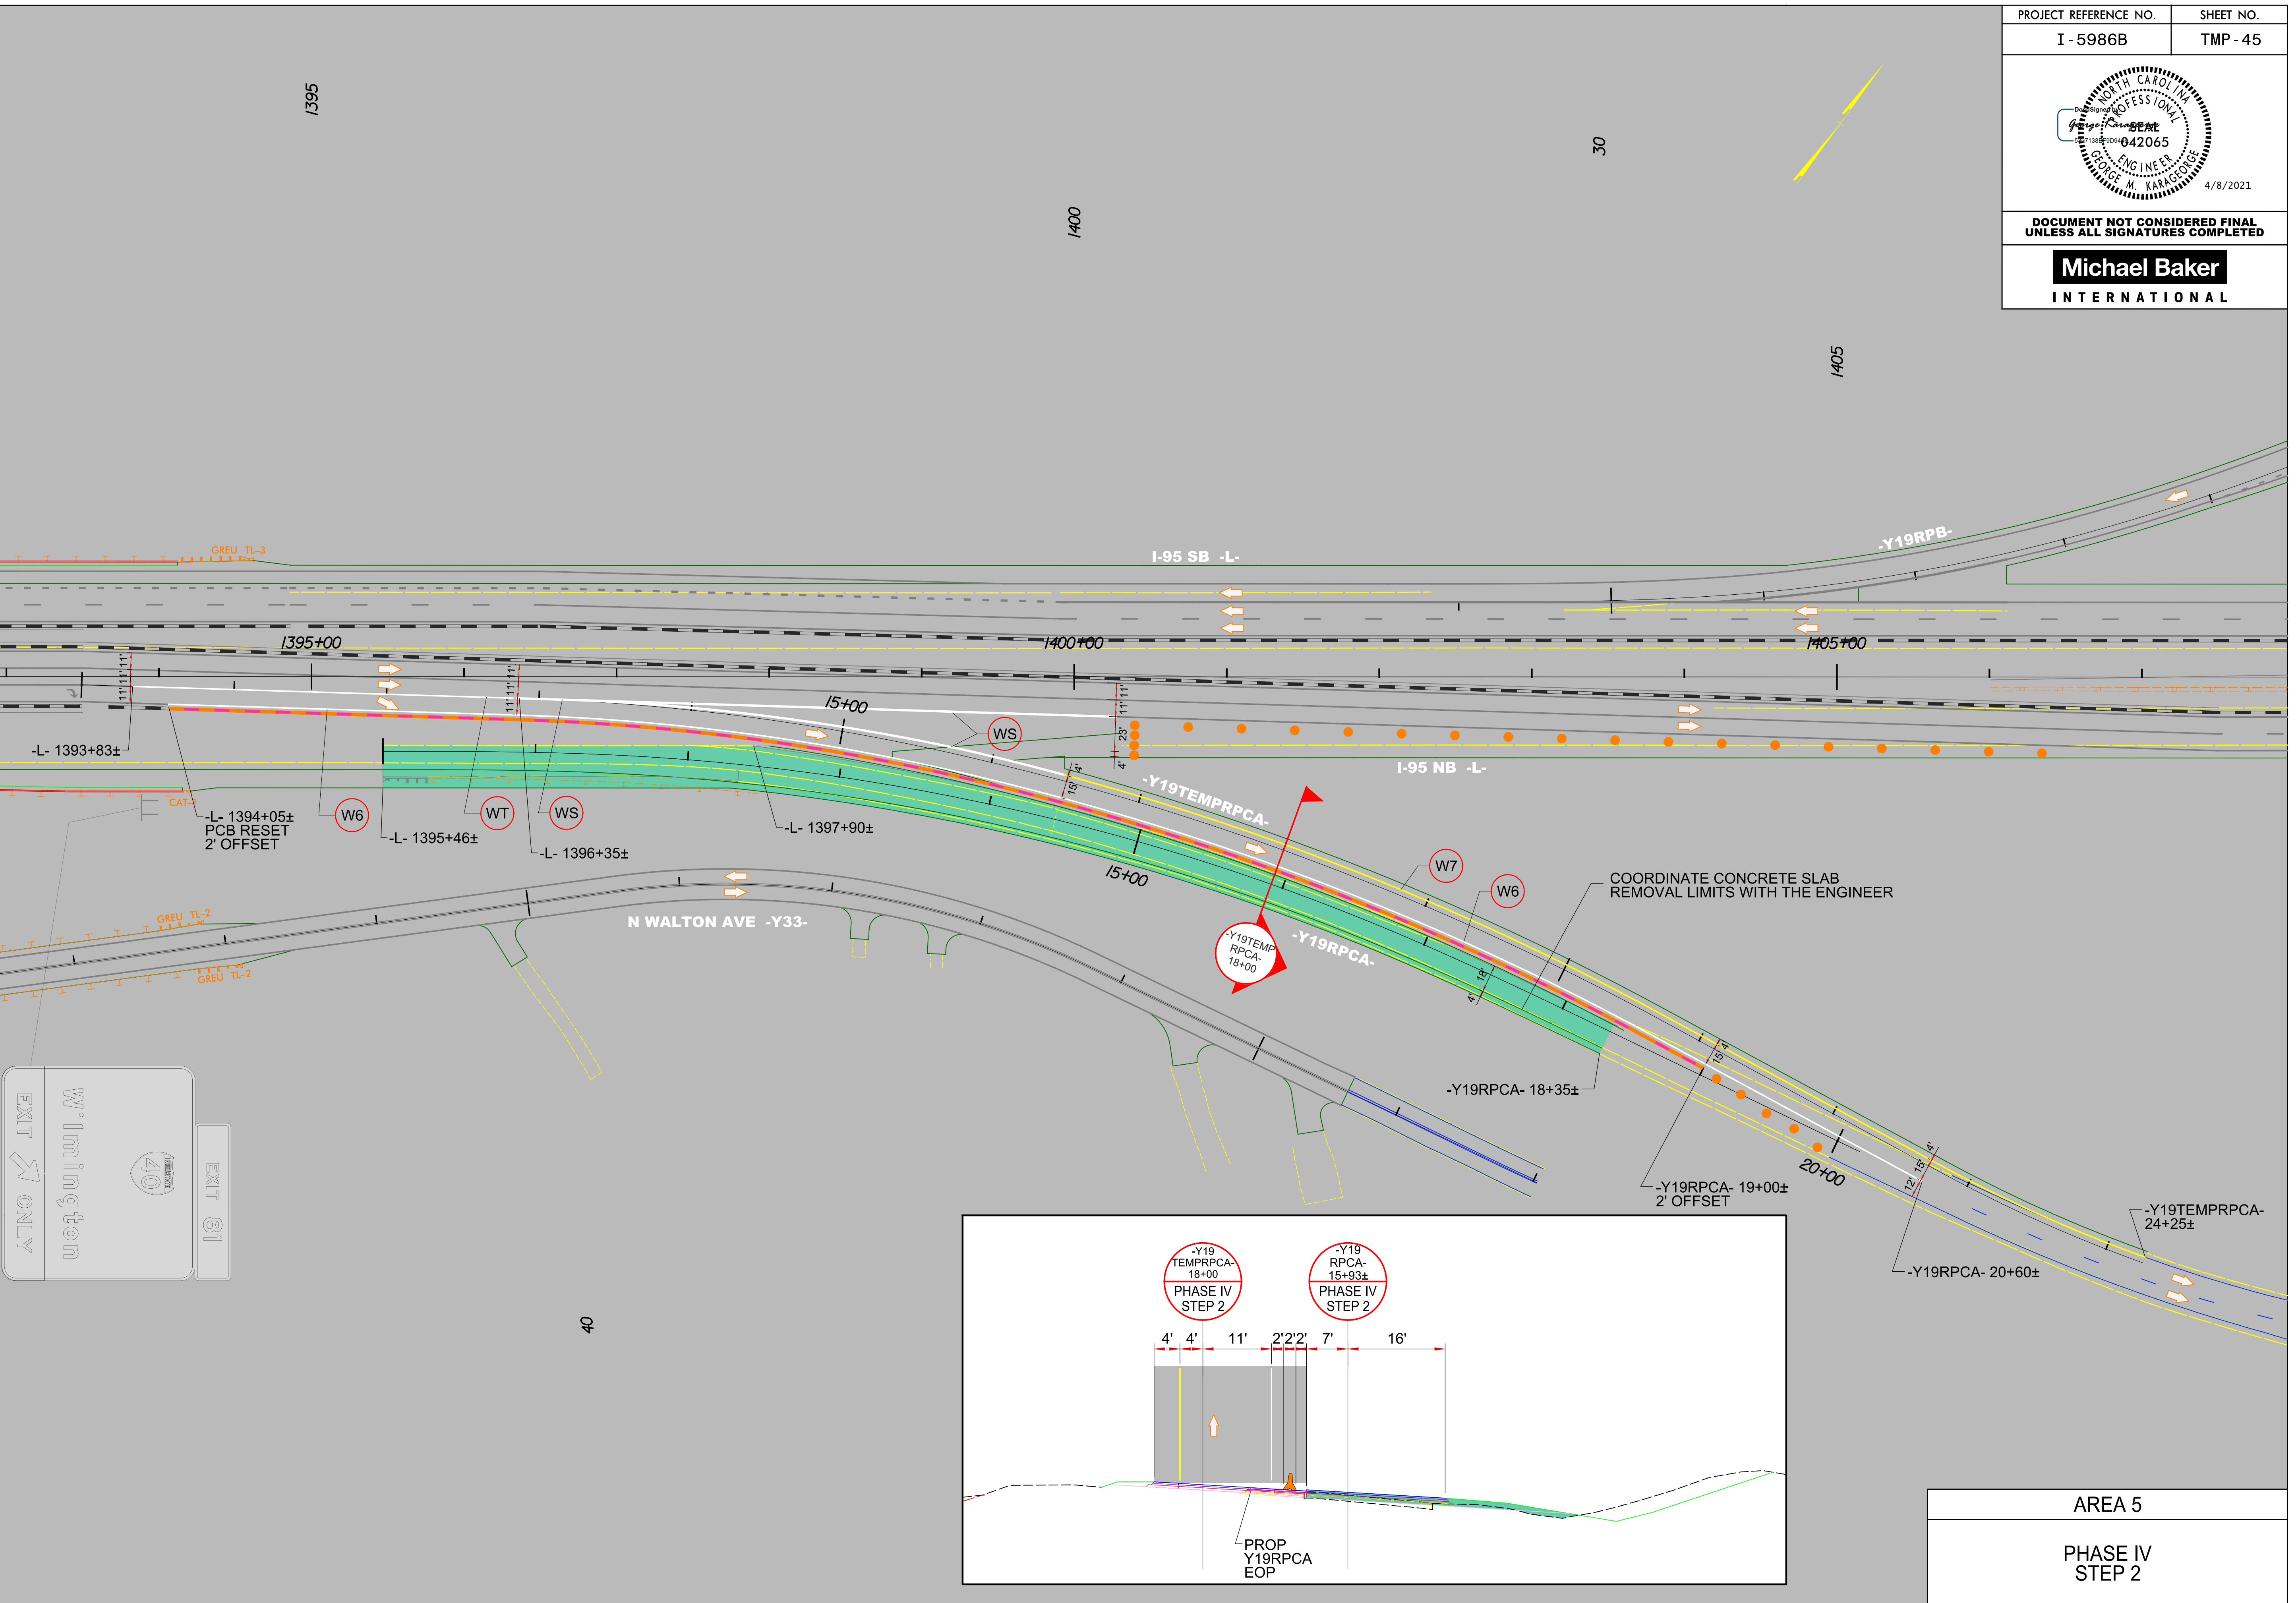

AREA 5

PHASE IV  
STEP 2