


4/8/2021


DOCUMENT NOT CONSIDERED FINAL UNLESS ALL SIGNATURES COMPLETED

Michael Baker
INTERNATIONAL

4/2/2021
R:\Traffic\Transportation Management\PLAN SHEETS\I-5986B TMP 46 AREA 05 PHASE 05 STEP 01.dgn
Caroline.Owings

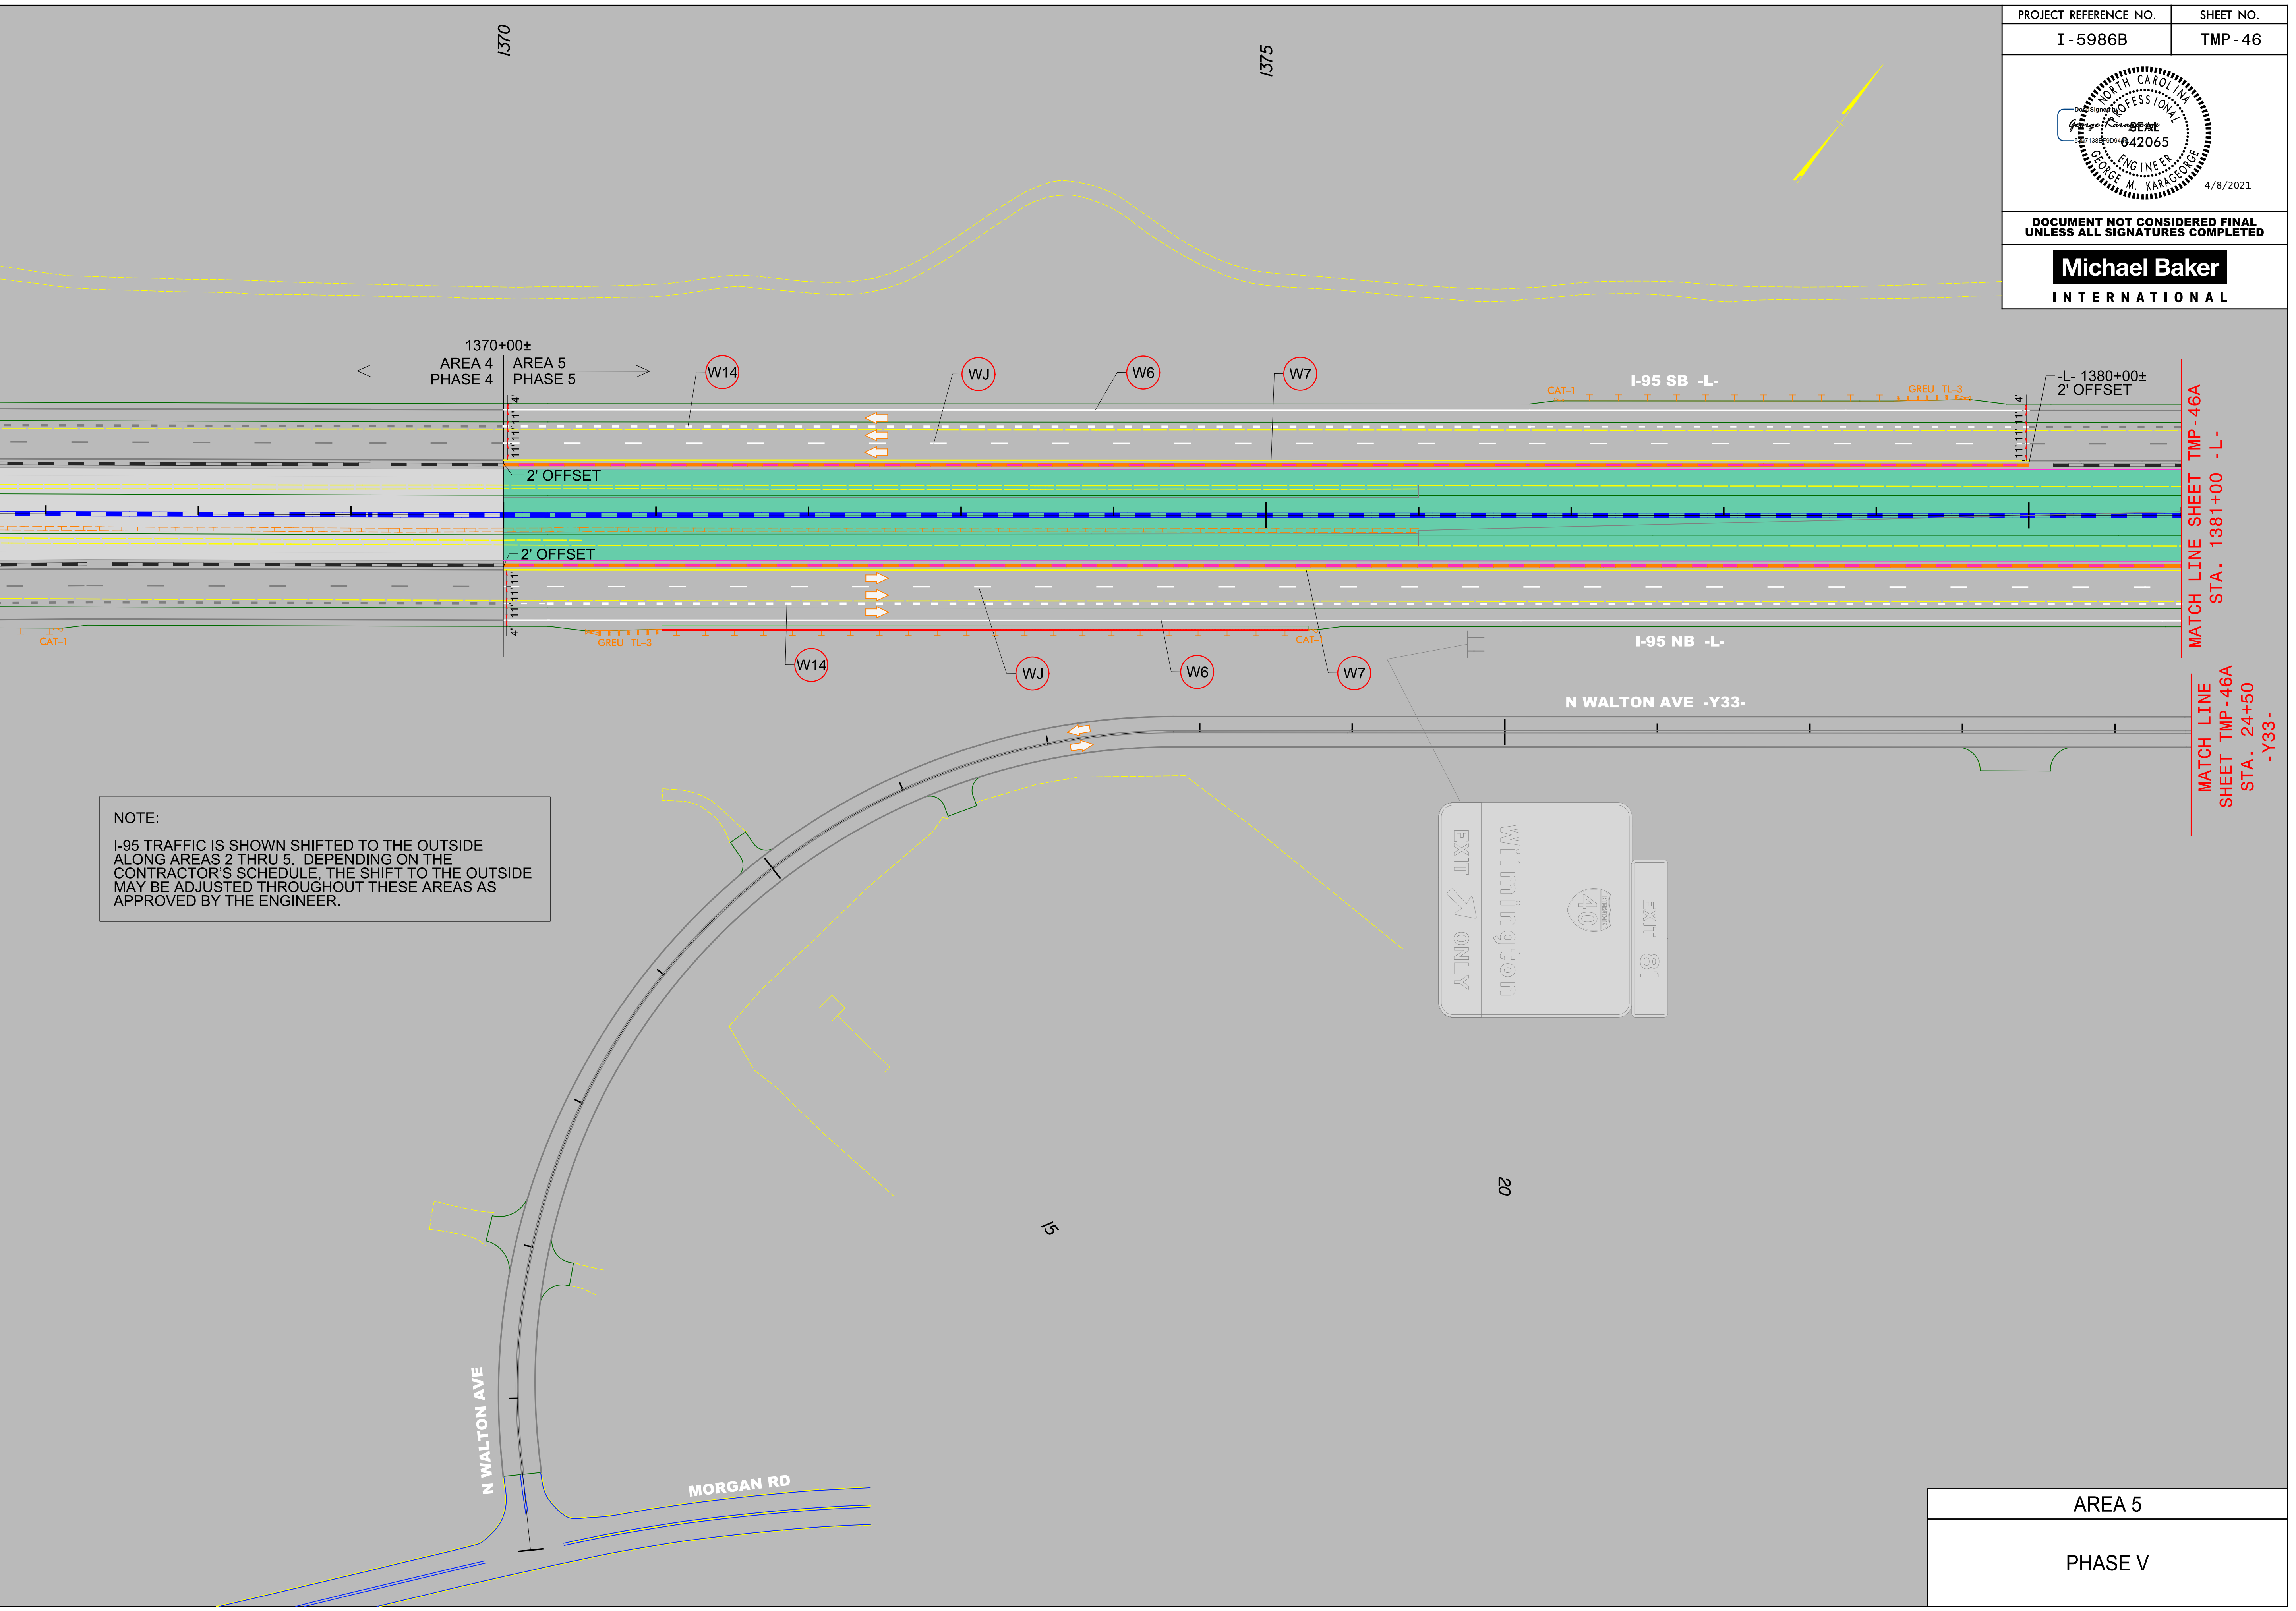

NOTE:
I-95 TRAFFIC IS SHOWN SHIFTED TO THE OUTSIDE ALONG AREAS 2 THRU 5. DEPENDING ON THE CONTRACTOR'S SCHEDULE, THE SHIFT TO THE OUTSIDE MAY BE ADJUSTED THROUGHOUT THESE AREAS AS APPROVED BY THE ENGINEER.

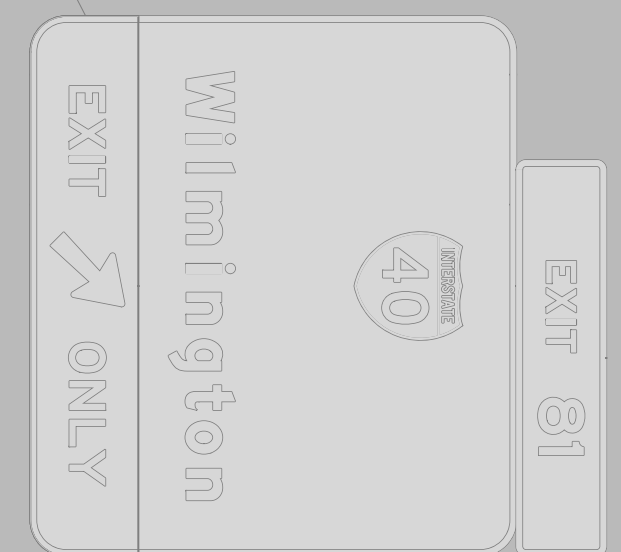

MATCH LINE SHEET TMP - 46A
STA. 1381+00 - L -

MATCH LINE SHEET TMP - 46A
STA. 24+50
- Y33 -

AREA 5
PHASE V