

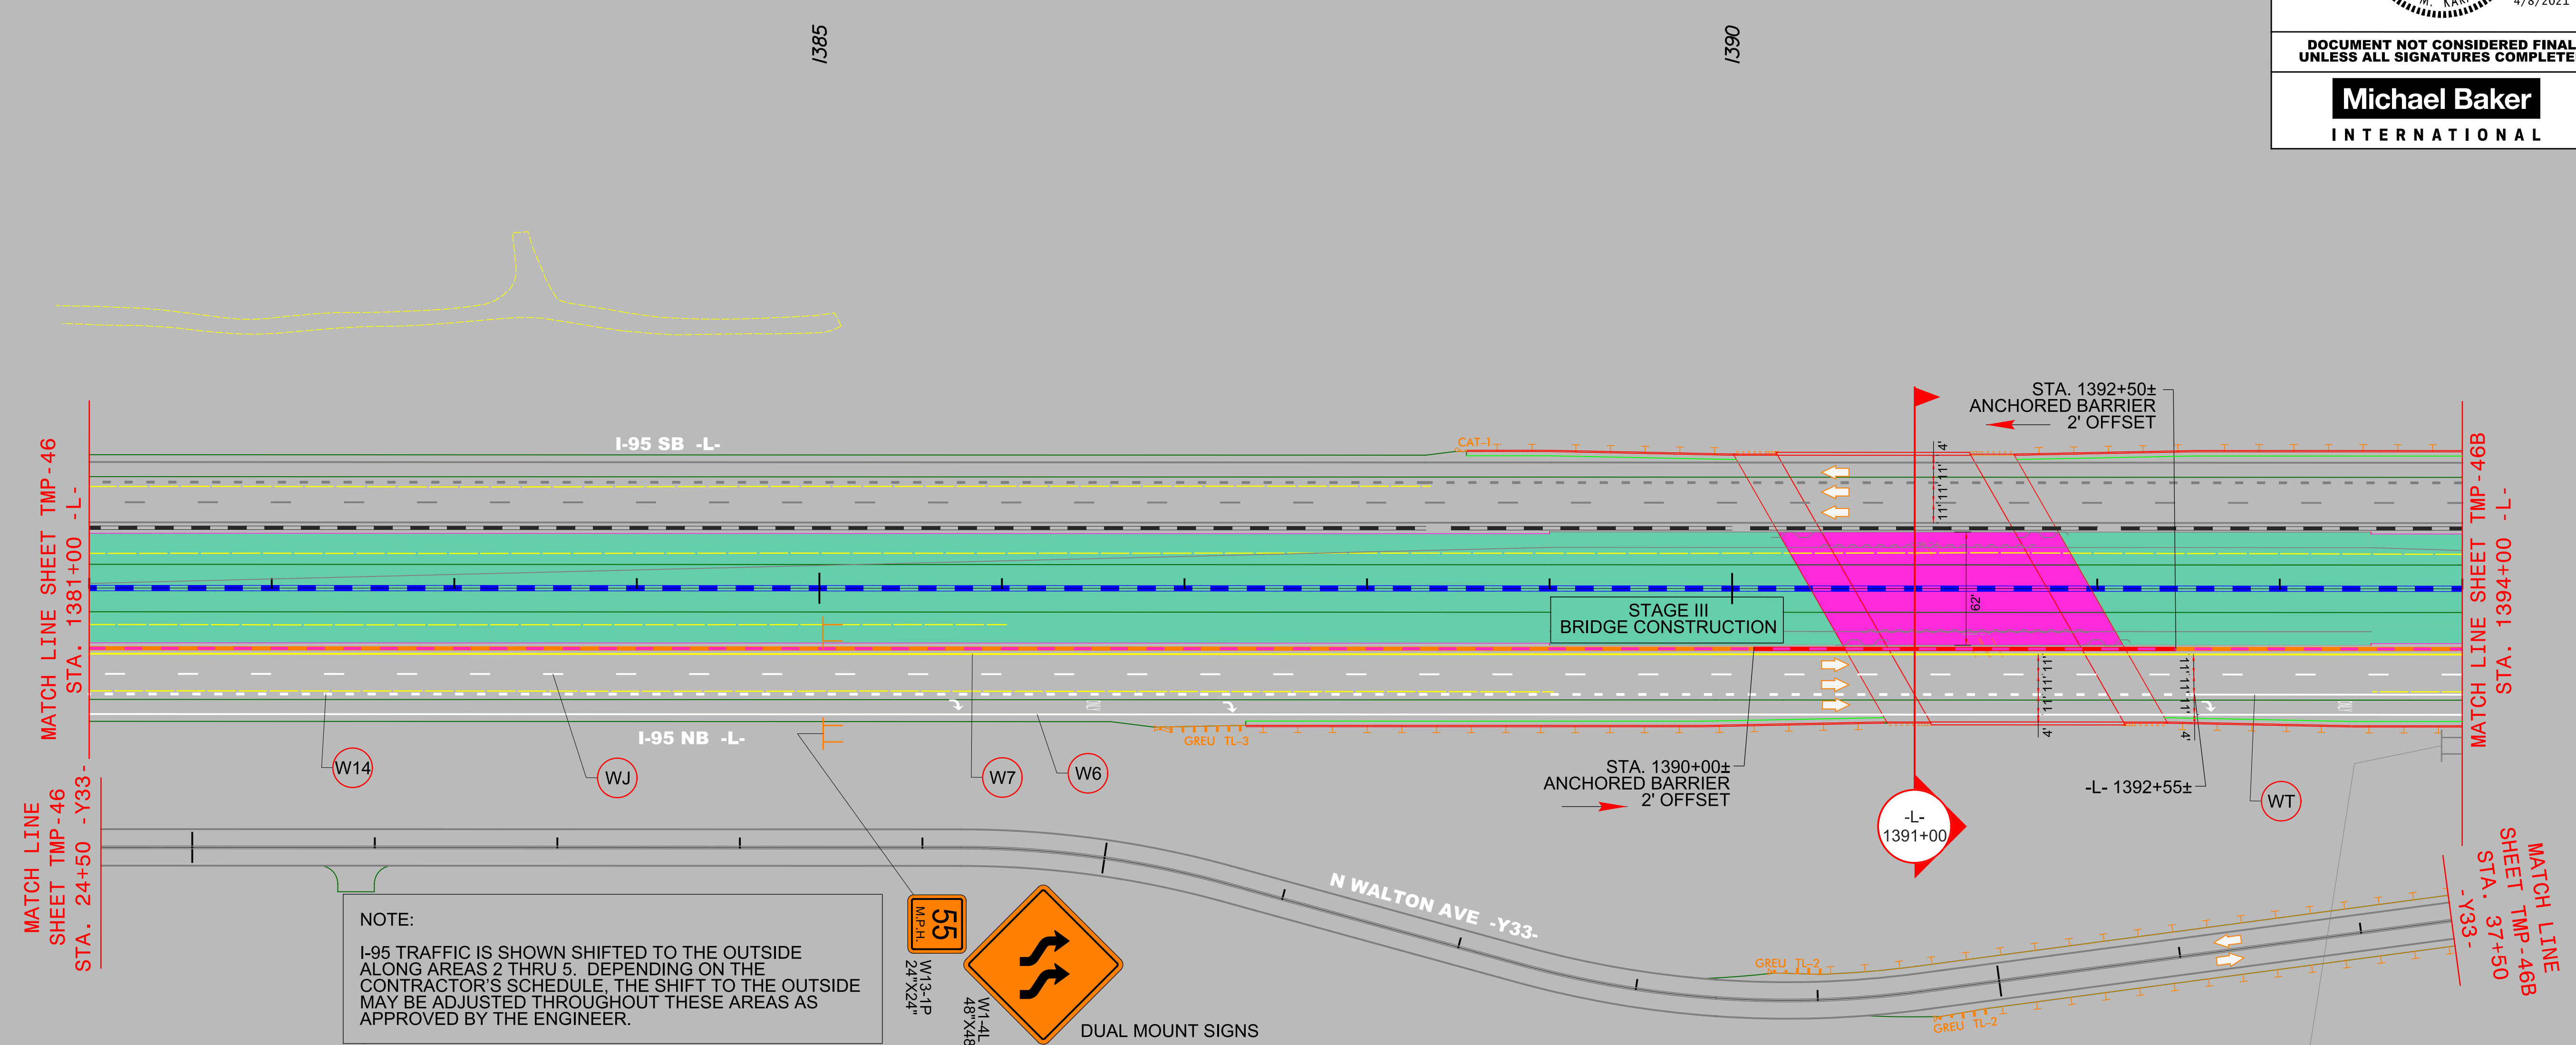
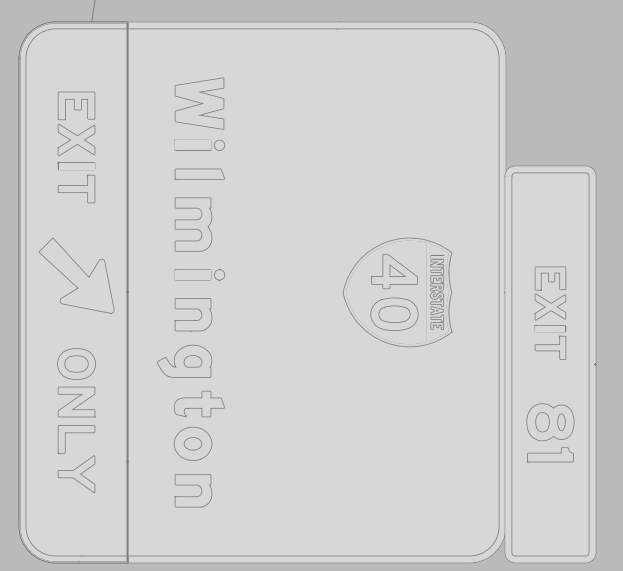


PROJECT REFERENCE NO. I - 5986B	SHEET NO. TMP - 46A
4/8/2021	
DOCUMENT NOT CONSIDERED FINAL UNLESS ALL SIGNATURES COMPLETED	

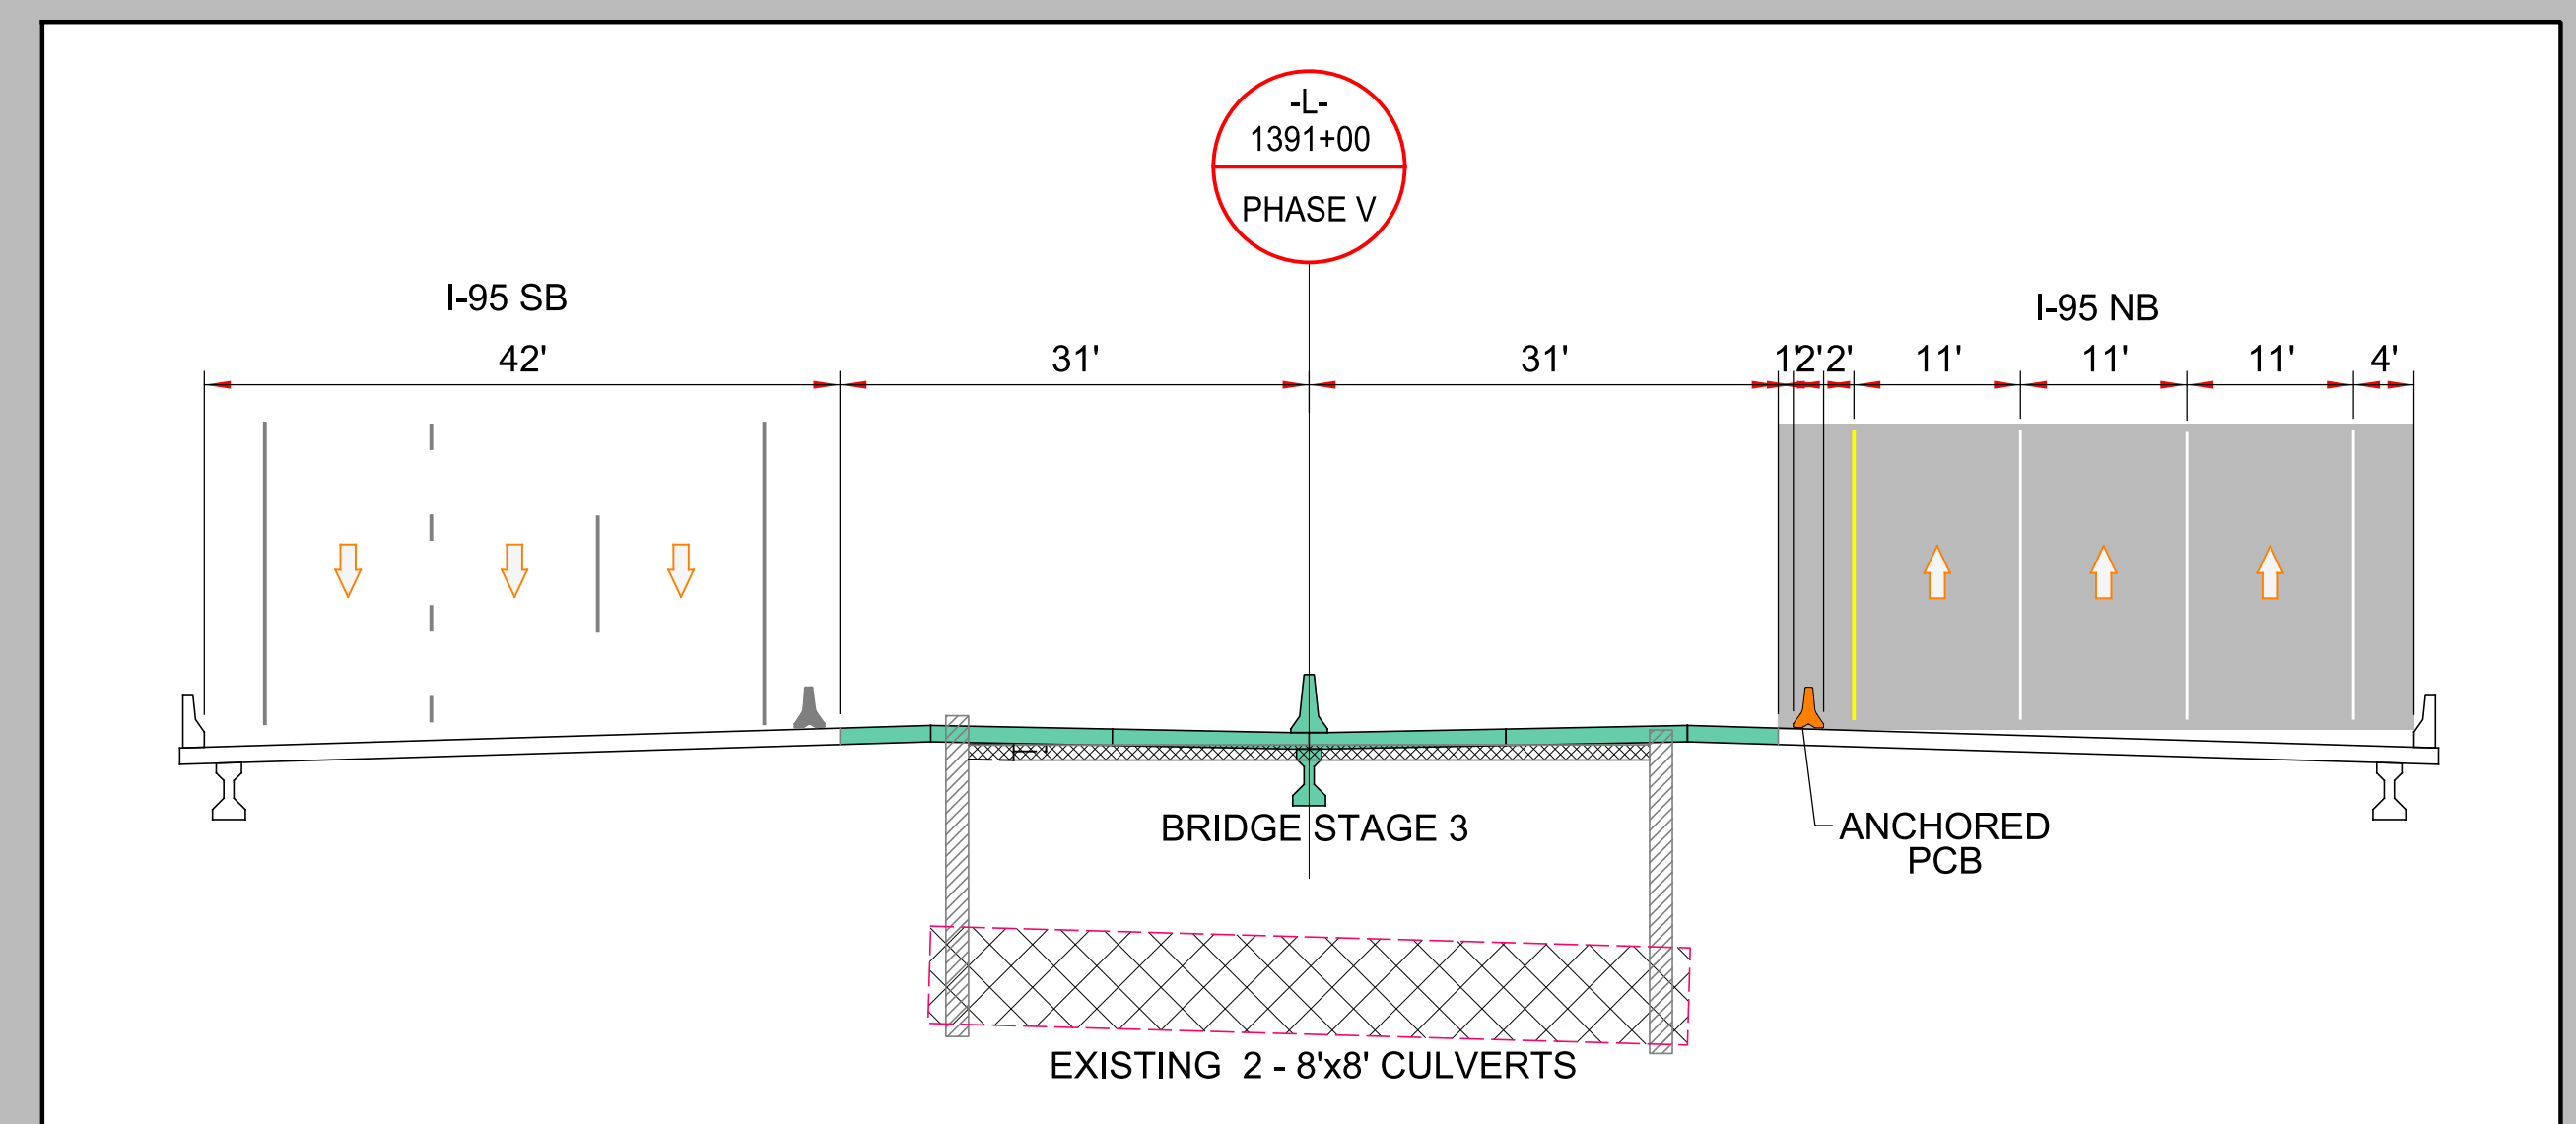

NOTE:
I-95 TRAFFIC IS SHOWN SHIFTED TO THE OUTSIDE ALONG AREAS 2 THRU 5. DEPENDING ON THE CONTRACTOR'S SCHEDULE, THE SHIFT TO THE OUTSIDE MAY BE ADJUSTED THROUGHOUT THESE AREAS AS APPROVED BY THE ENGINEER.

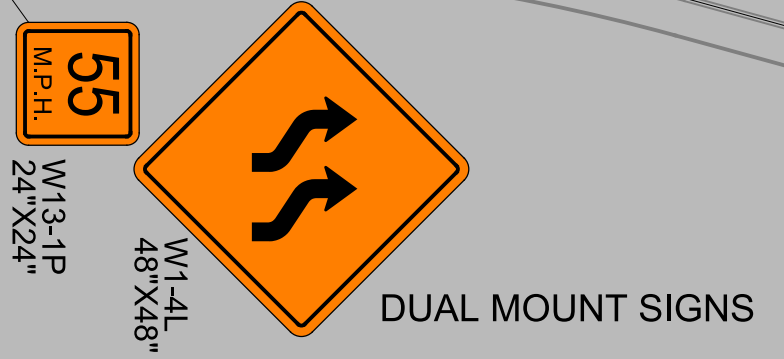

AREA 5
PHASE V

4/2/2021 R:\Traffic\Transportation Management\PLAN SHEETS\I-5986B TMP 46A AREA 05 STEP 01.dgn Carolin.Owings