

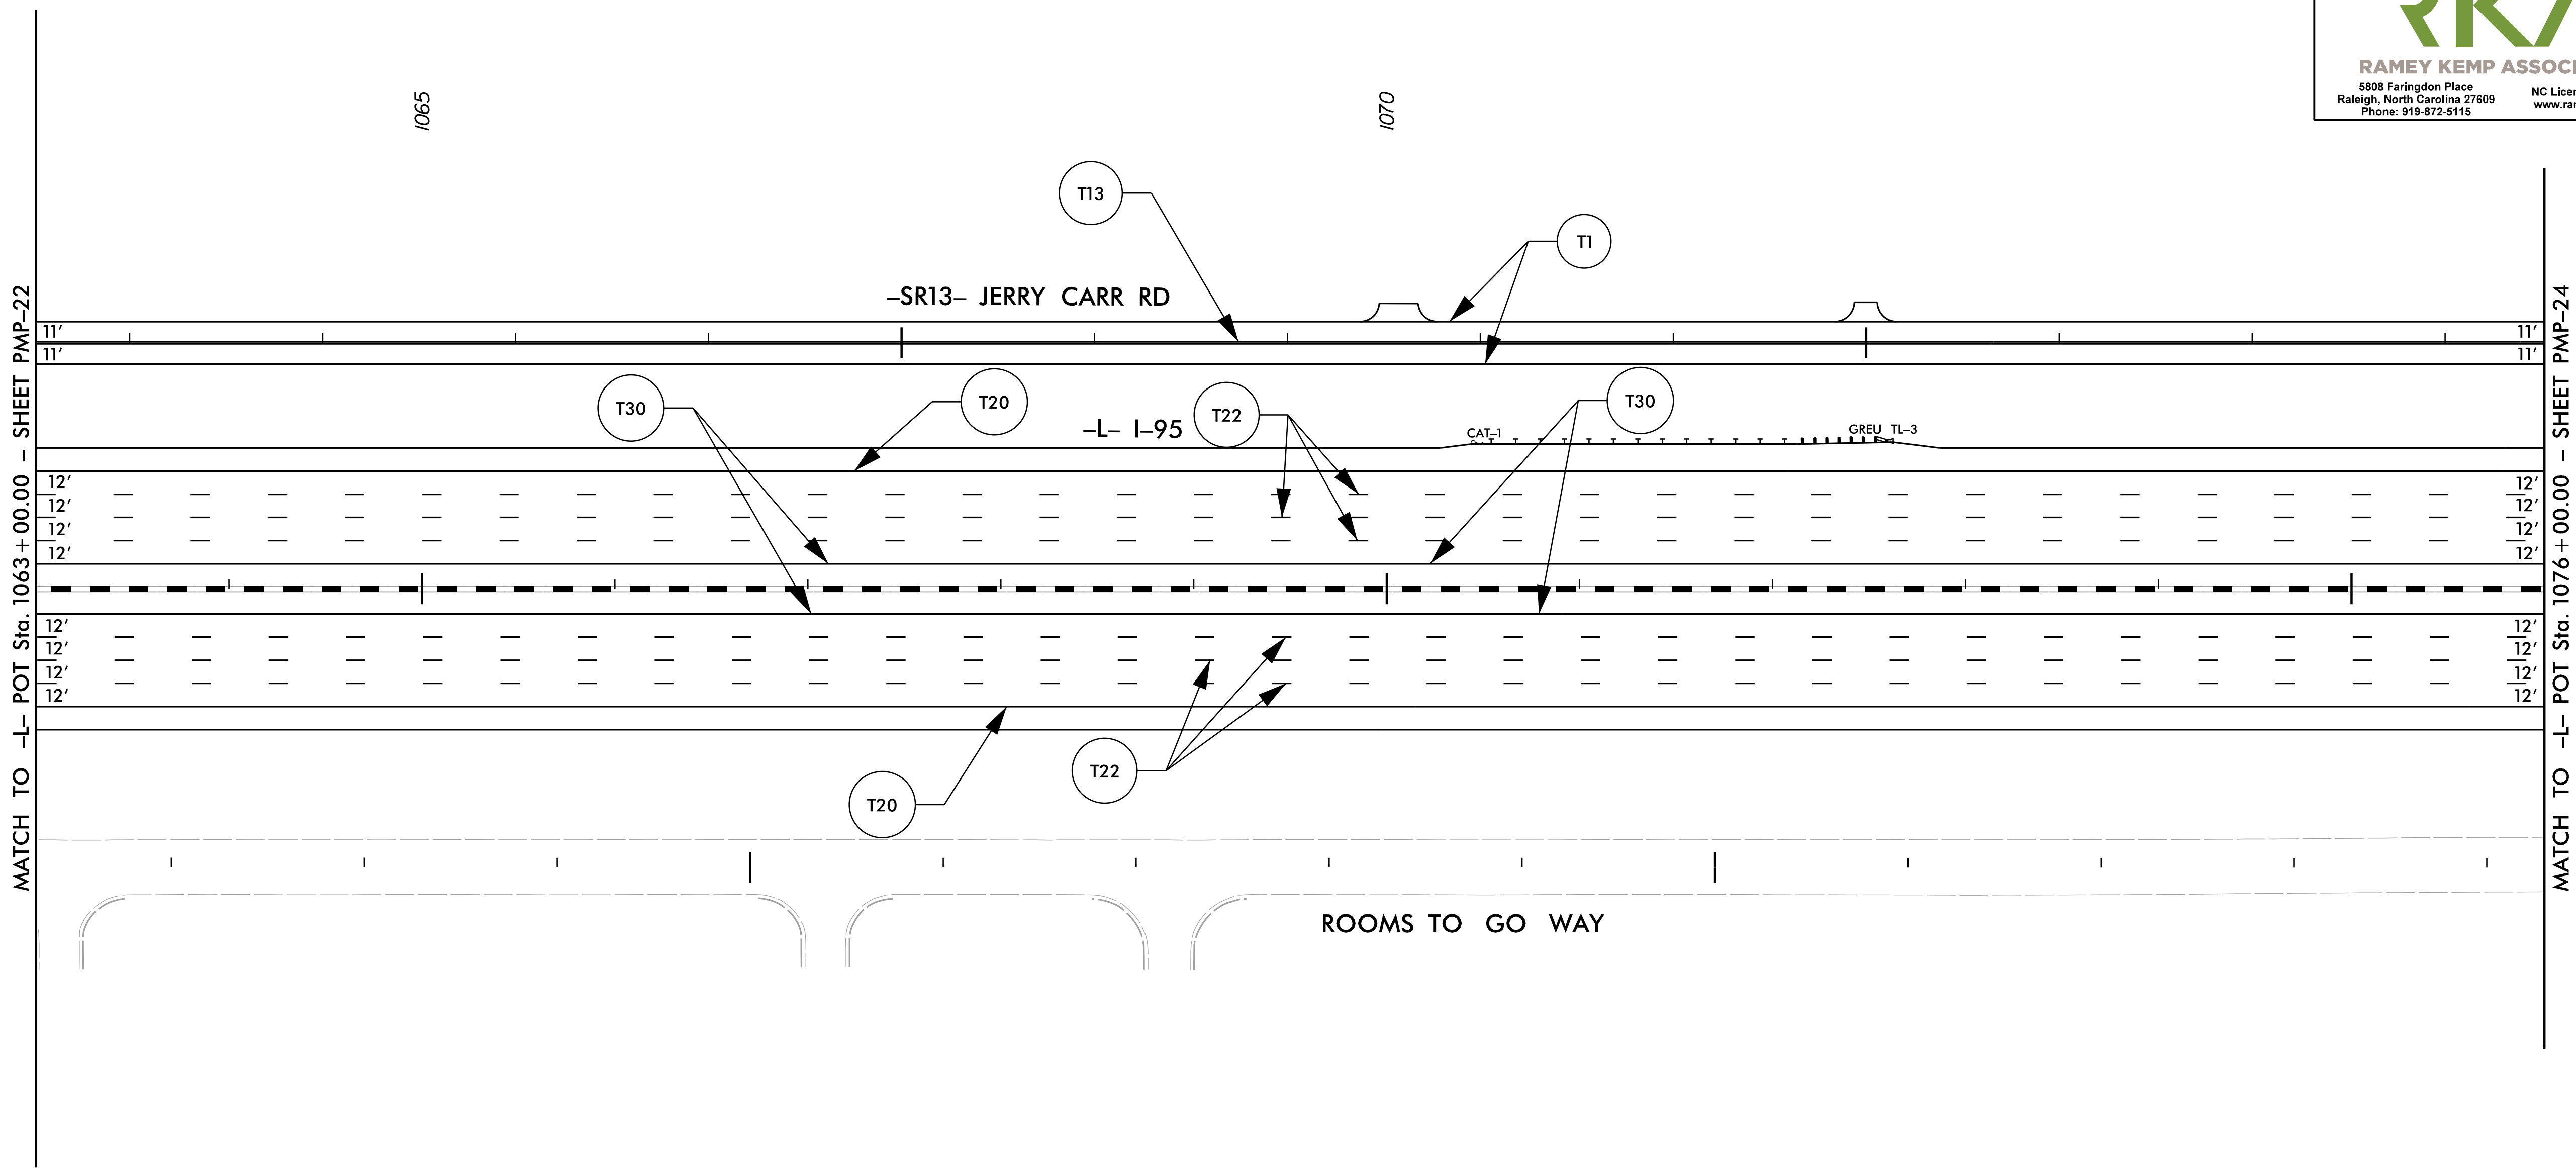


TIP NO.	SHEET NO.
I - 5883	PMP - 23
APPROVED: <i>William J. Hamilton</i>	
DATE: 3/15/2021	
SEAL	
	
DOCUMENT NOT CONSIDERED FINAL UNLESS ALL SIGNATURES COMPLETED	
	
<b>RAMEY KEMP ASSOCIATES</b> <small>5808 Farington Place Raleigh, North Carolina 27609 Phone: 919-872-5115</small>	



3/15/2021  
 I:\159866\1C\_pmp-23.dgn  
 User: J.Wendt

**PAVEMENT MARKING DETAIL**