

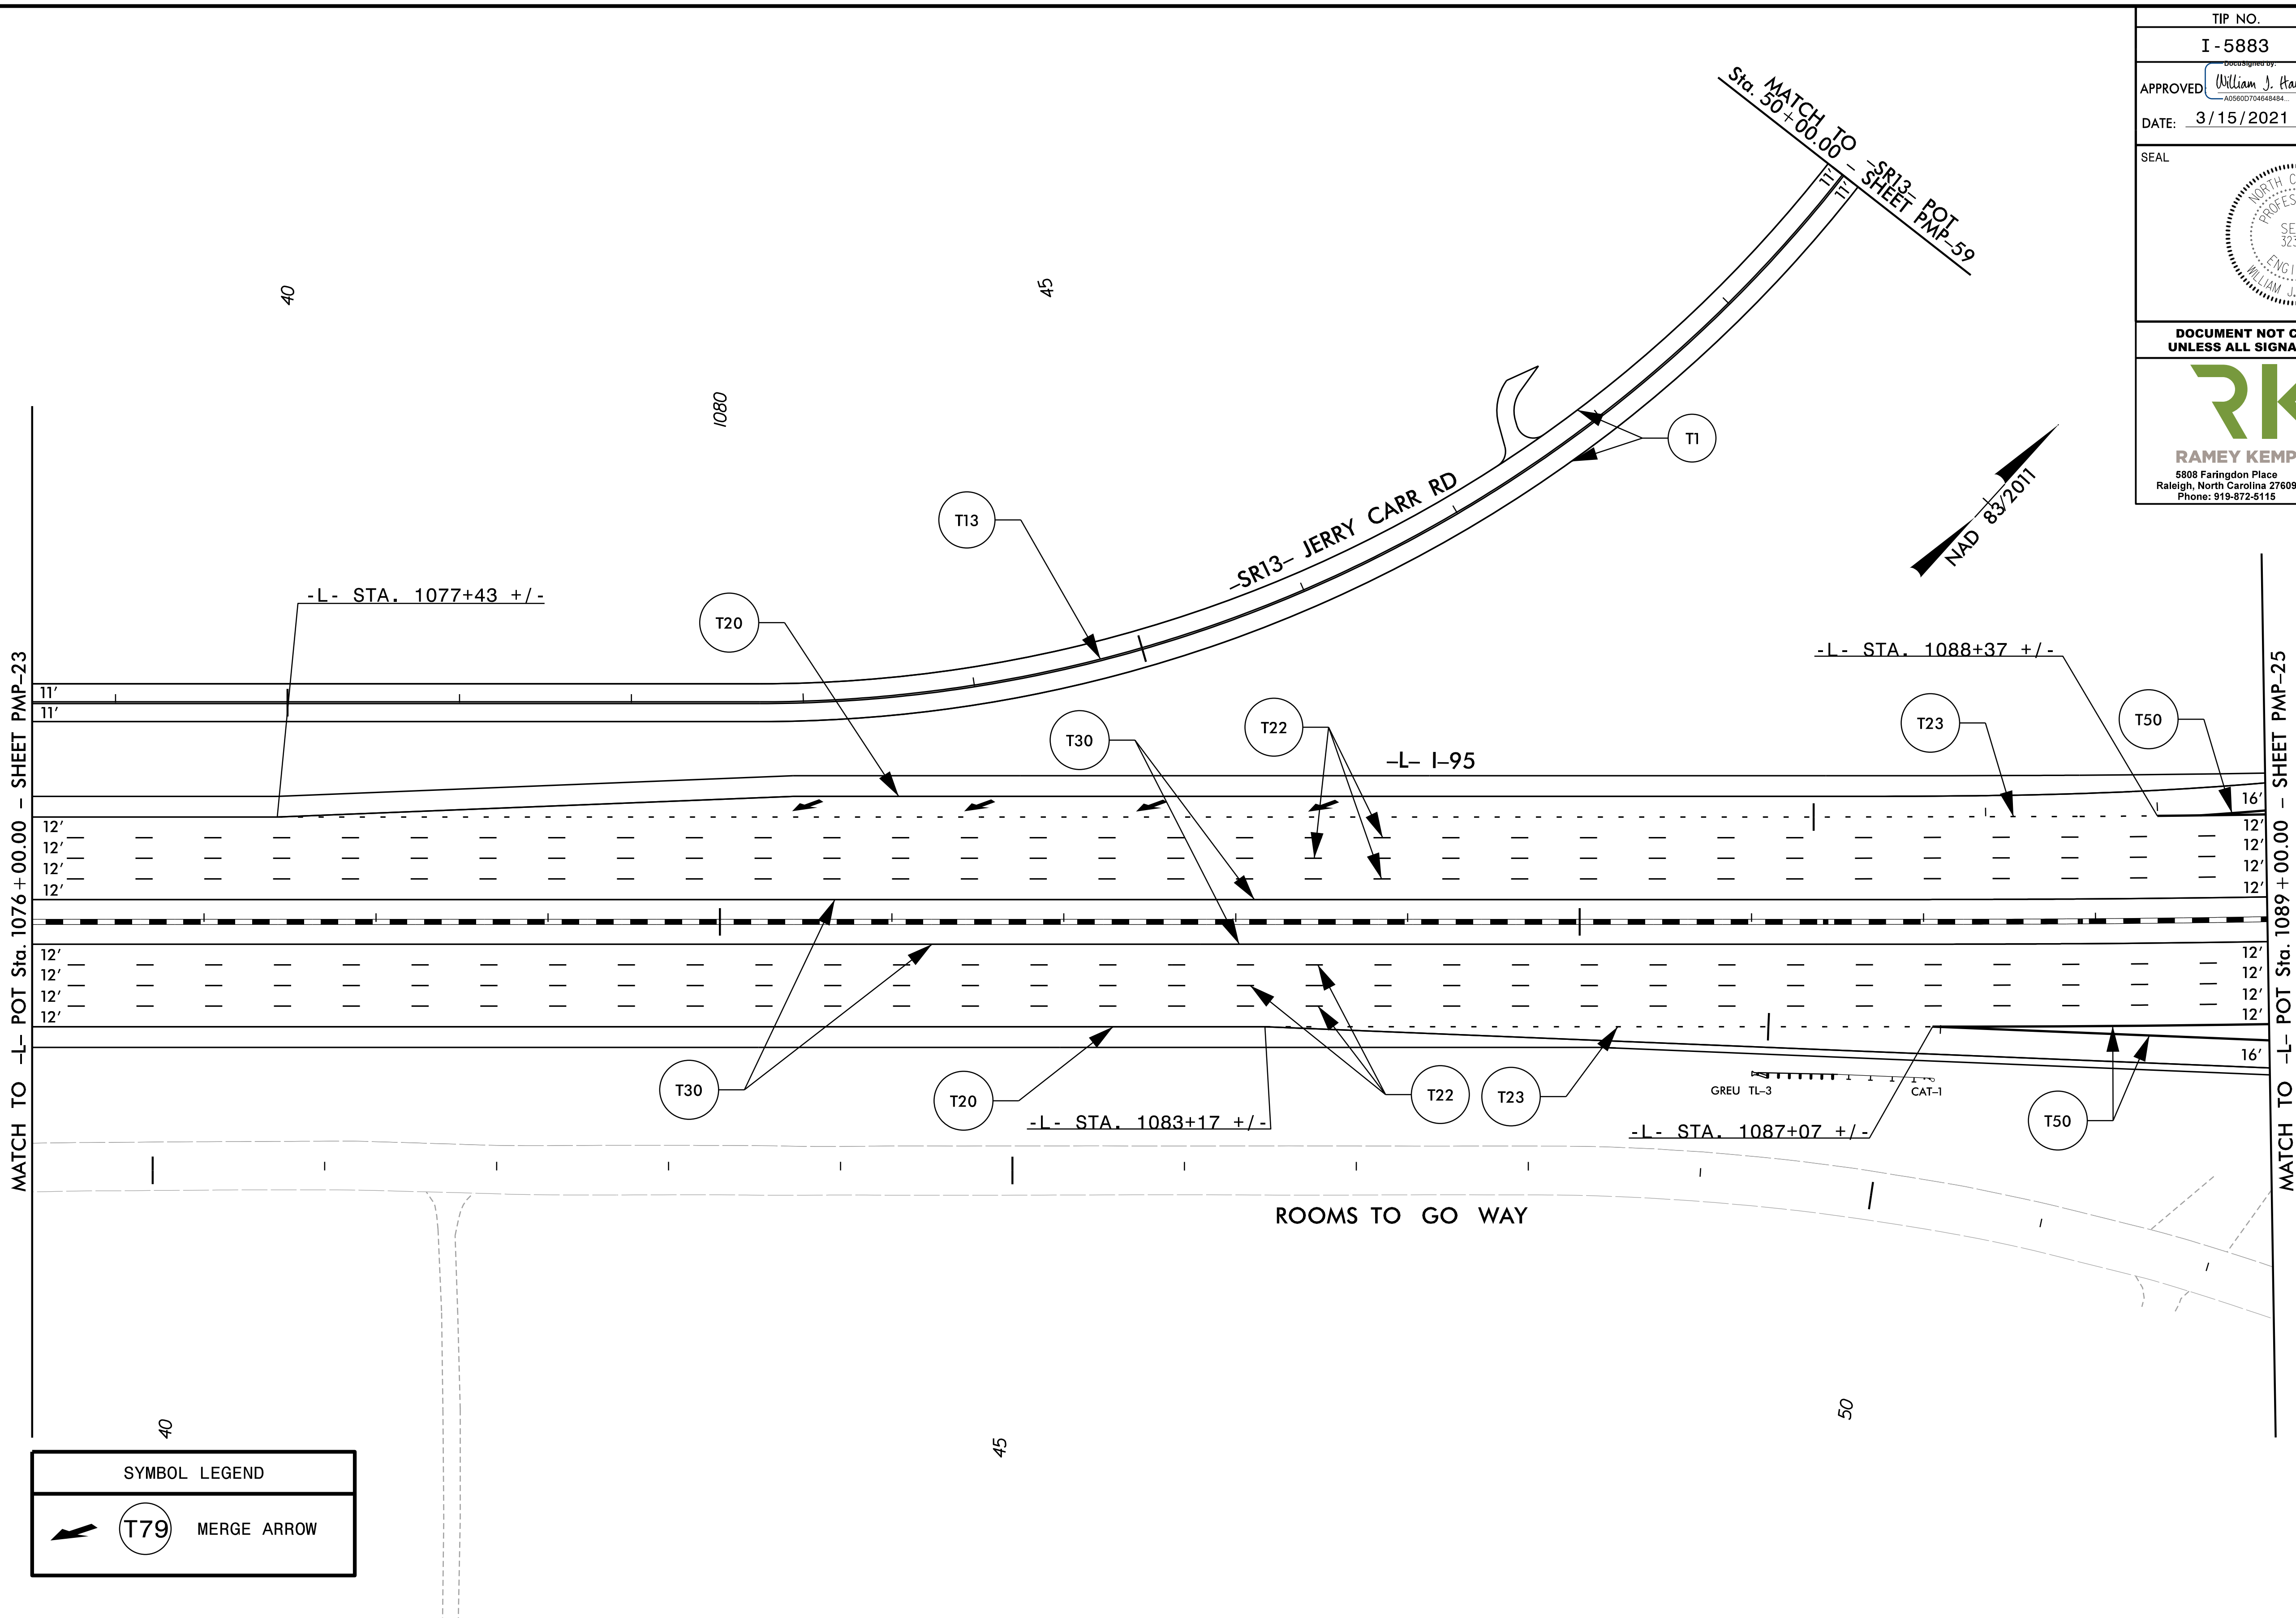



TIP NO.	SHEET NO.
I - 5883	PMP - 24
APPROVED <i>William J. Hamilton</i>	
DATE: 3/15/2021	
SEAL	
	
DOCUMENT NOT CONSIDERED FINAL UNLESS ALL SIGNATURES COMPLETED	
	
<small>RAMEY KEMP ASSOCIATES 5808 Faringdon Place Raleigh, North Carolina 27609 Phone: 919-872-5115</small>	



SYMBOL LEGEND	
	(T79) MERGE ARROW

PAVEMENT MARKING DETAIL