









TIP NO.	SHEET NO.
I-5883	PMP-25
APPROVED: <i>William J. Hamilton</i>	
DATE: 3/15/2021	
SEAL	
	
DOCUMENT NOT CONSIDERED FINAL UNLESS ALL SIGNATURES COMPLETED	
	
<small>RAMEY KEMP ASSOCIATES 5808 Faringdon Place Raleigh, North Carolina 27609 Phone: 919-872-5115 NC License No. C-0910 www.rameykemp.com</small>	

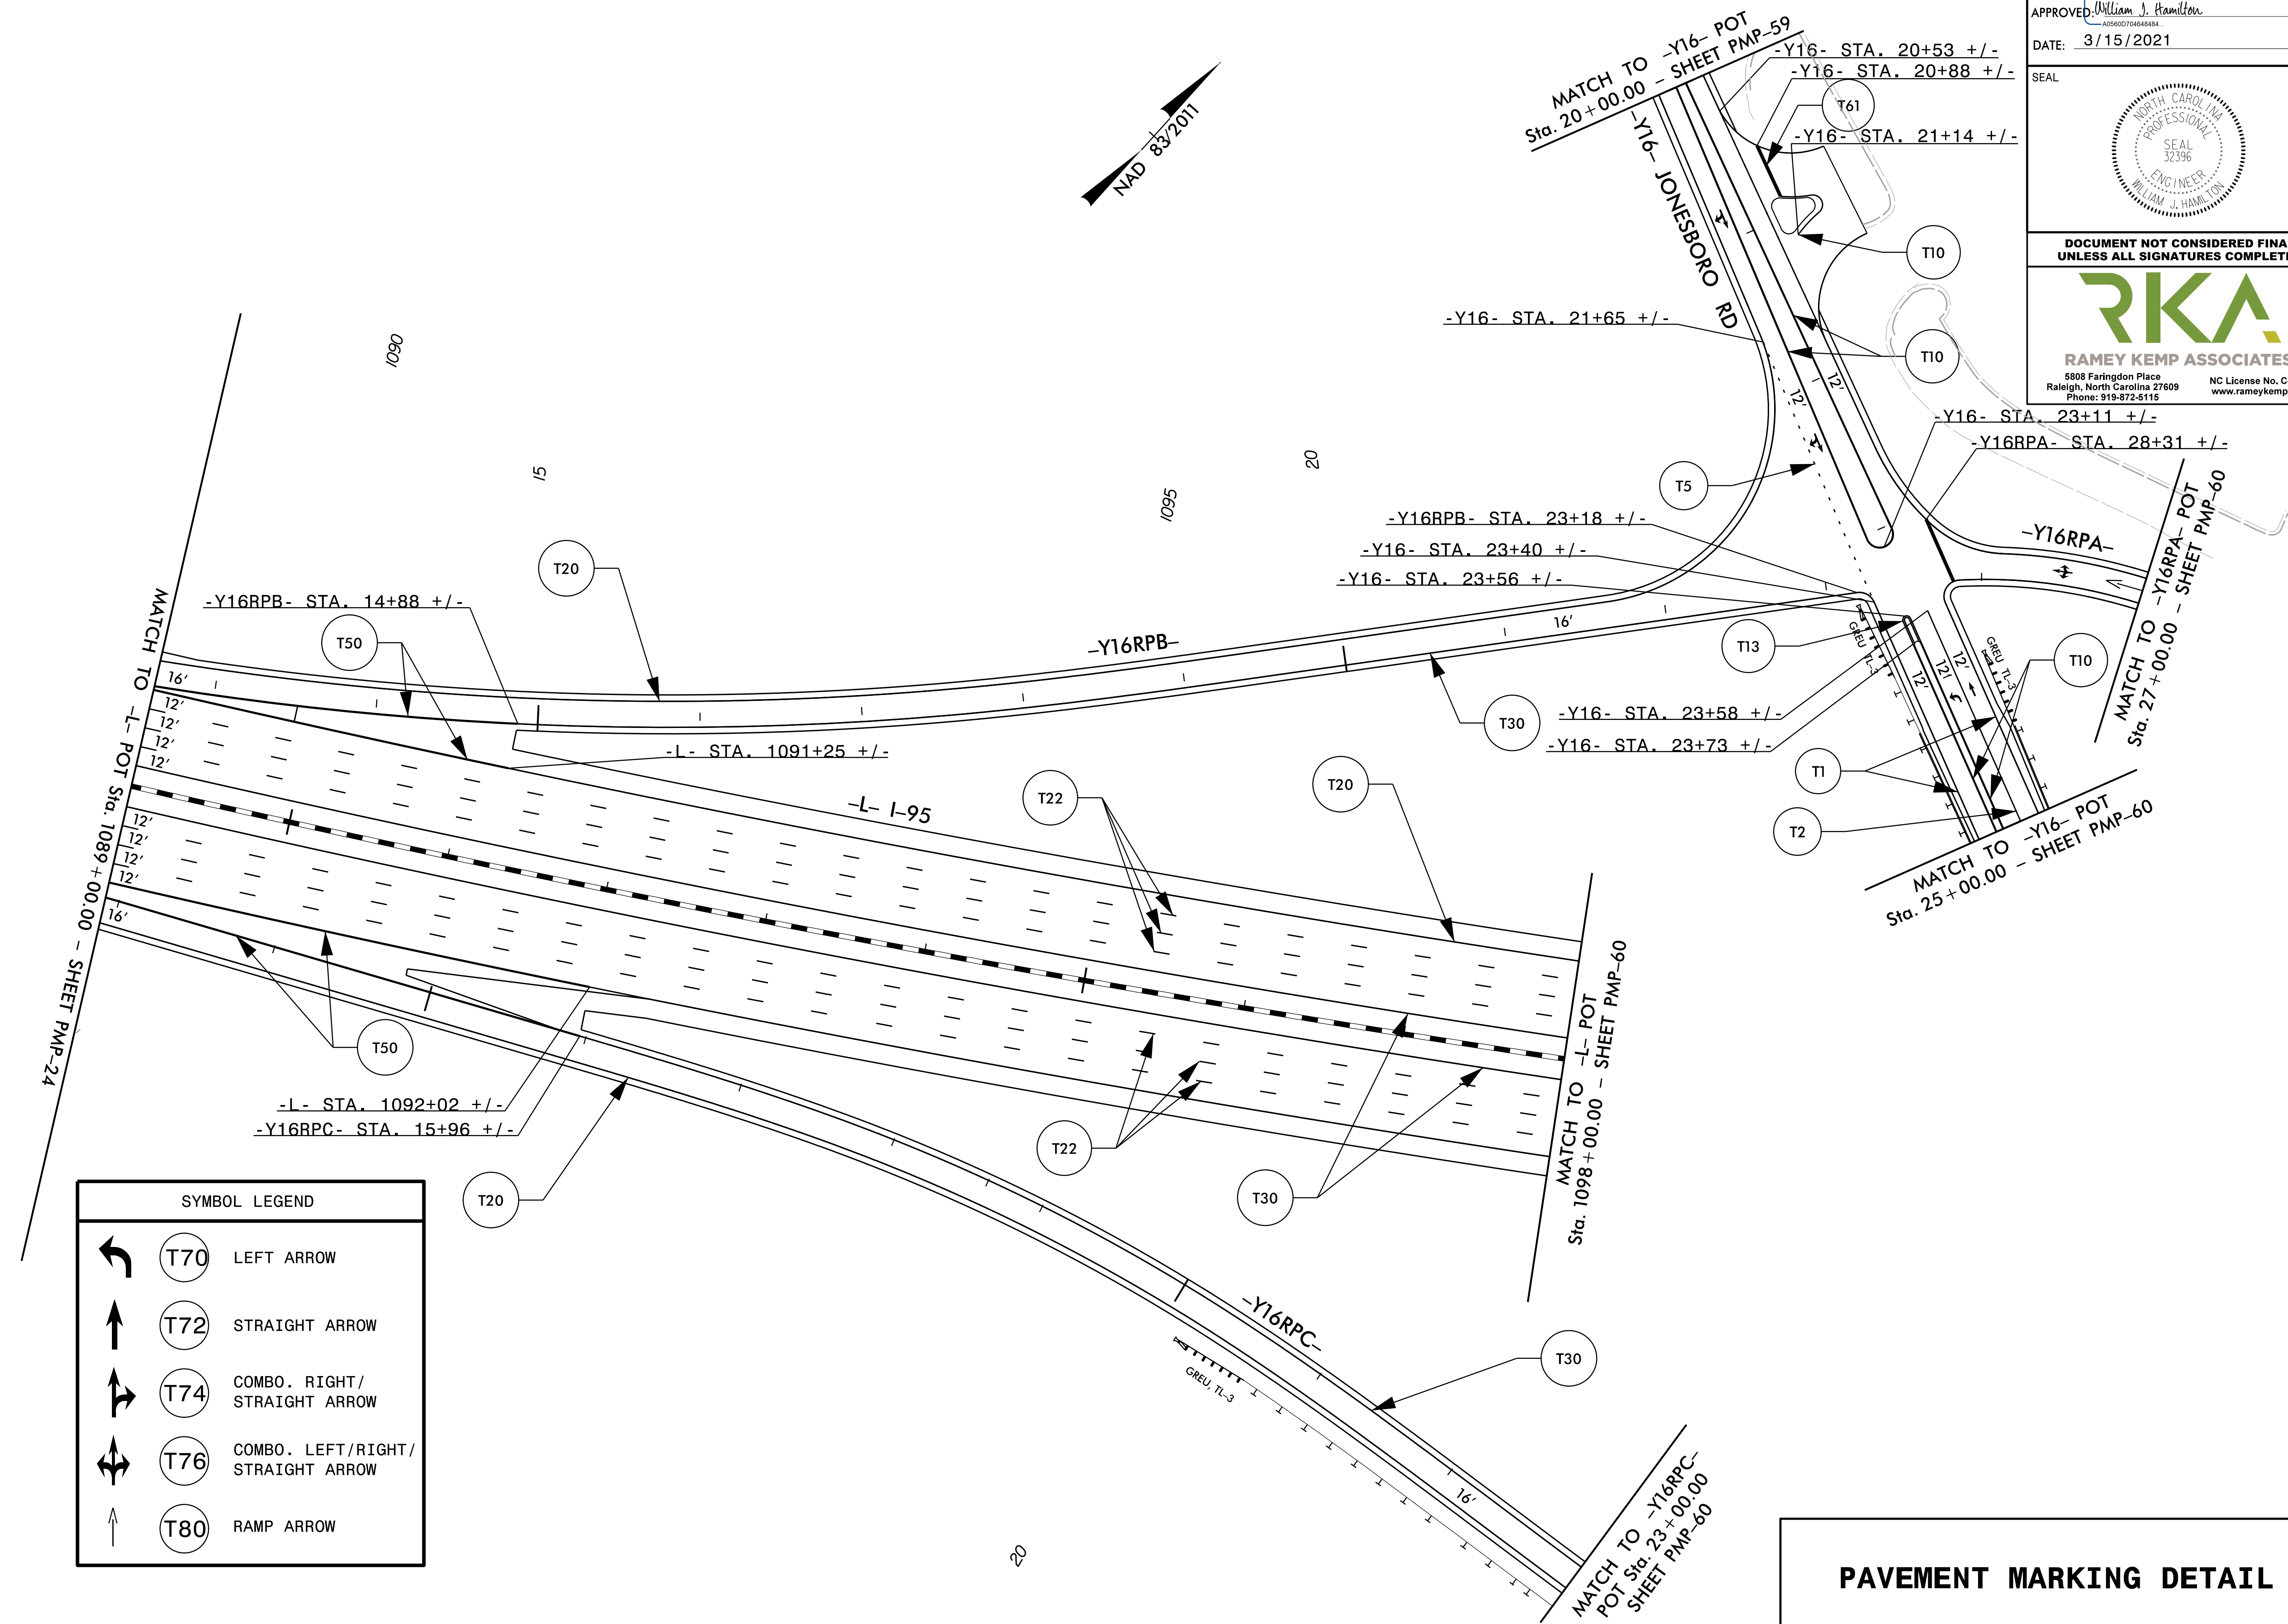

SYMBOL LEGEND	
	T70 LEFT ARROW
	T72 STRAIGHT ARROW
	T74 COMBO. RIGHT/STRAIGHT ARROW
	T76 COMBO. LEFT/RIGHT/STRAIGHT ARROW
	T80 RAMP ARROW

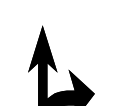**PAVEMENT MARKING DETAIL**

3/15/2021 11:15:58 AM TC\_pmp-25.dgn User: Jwendt