

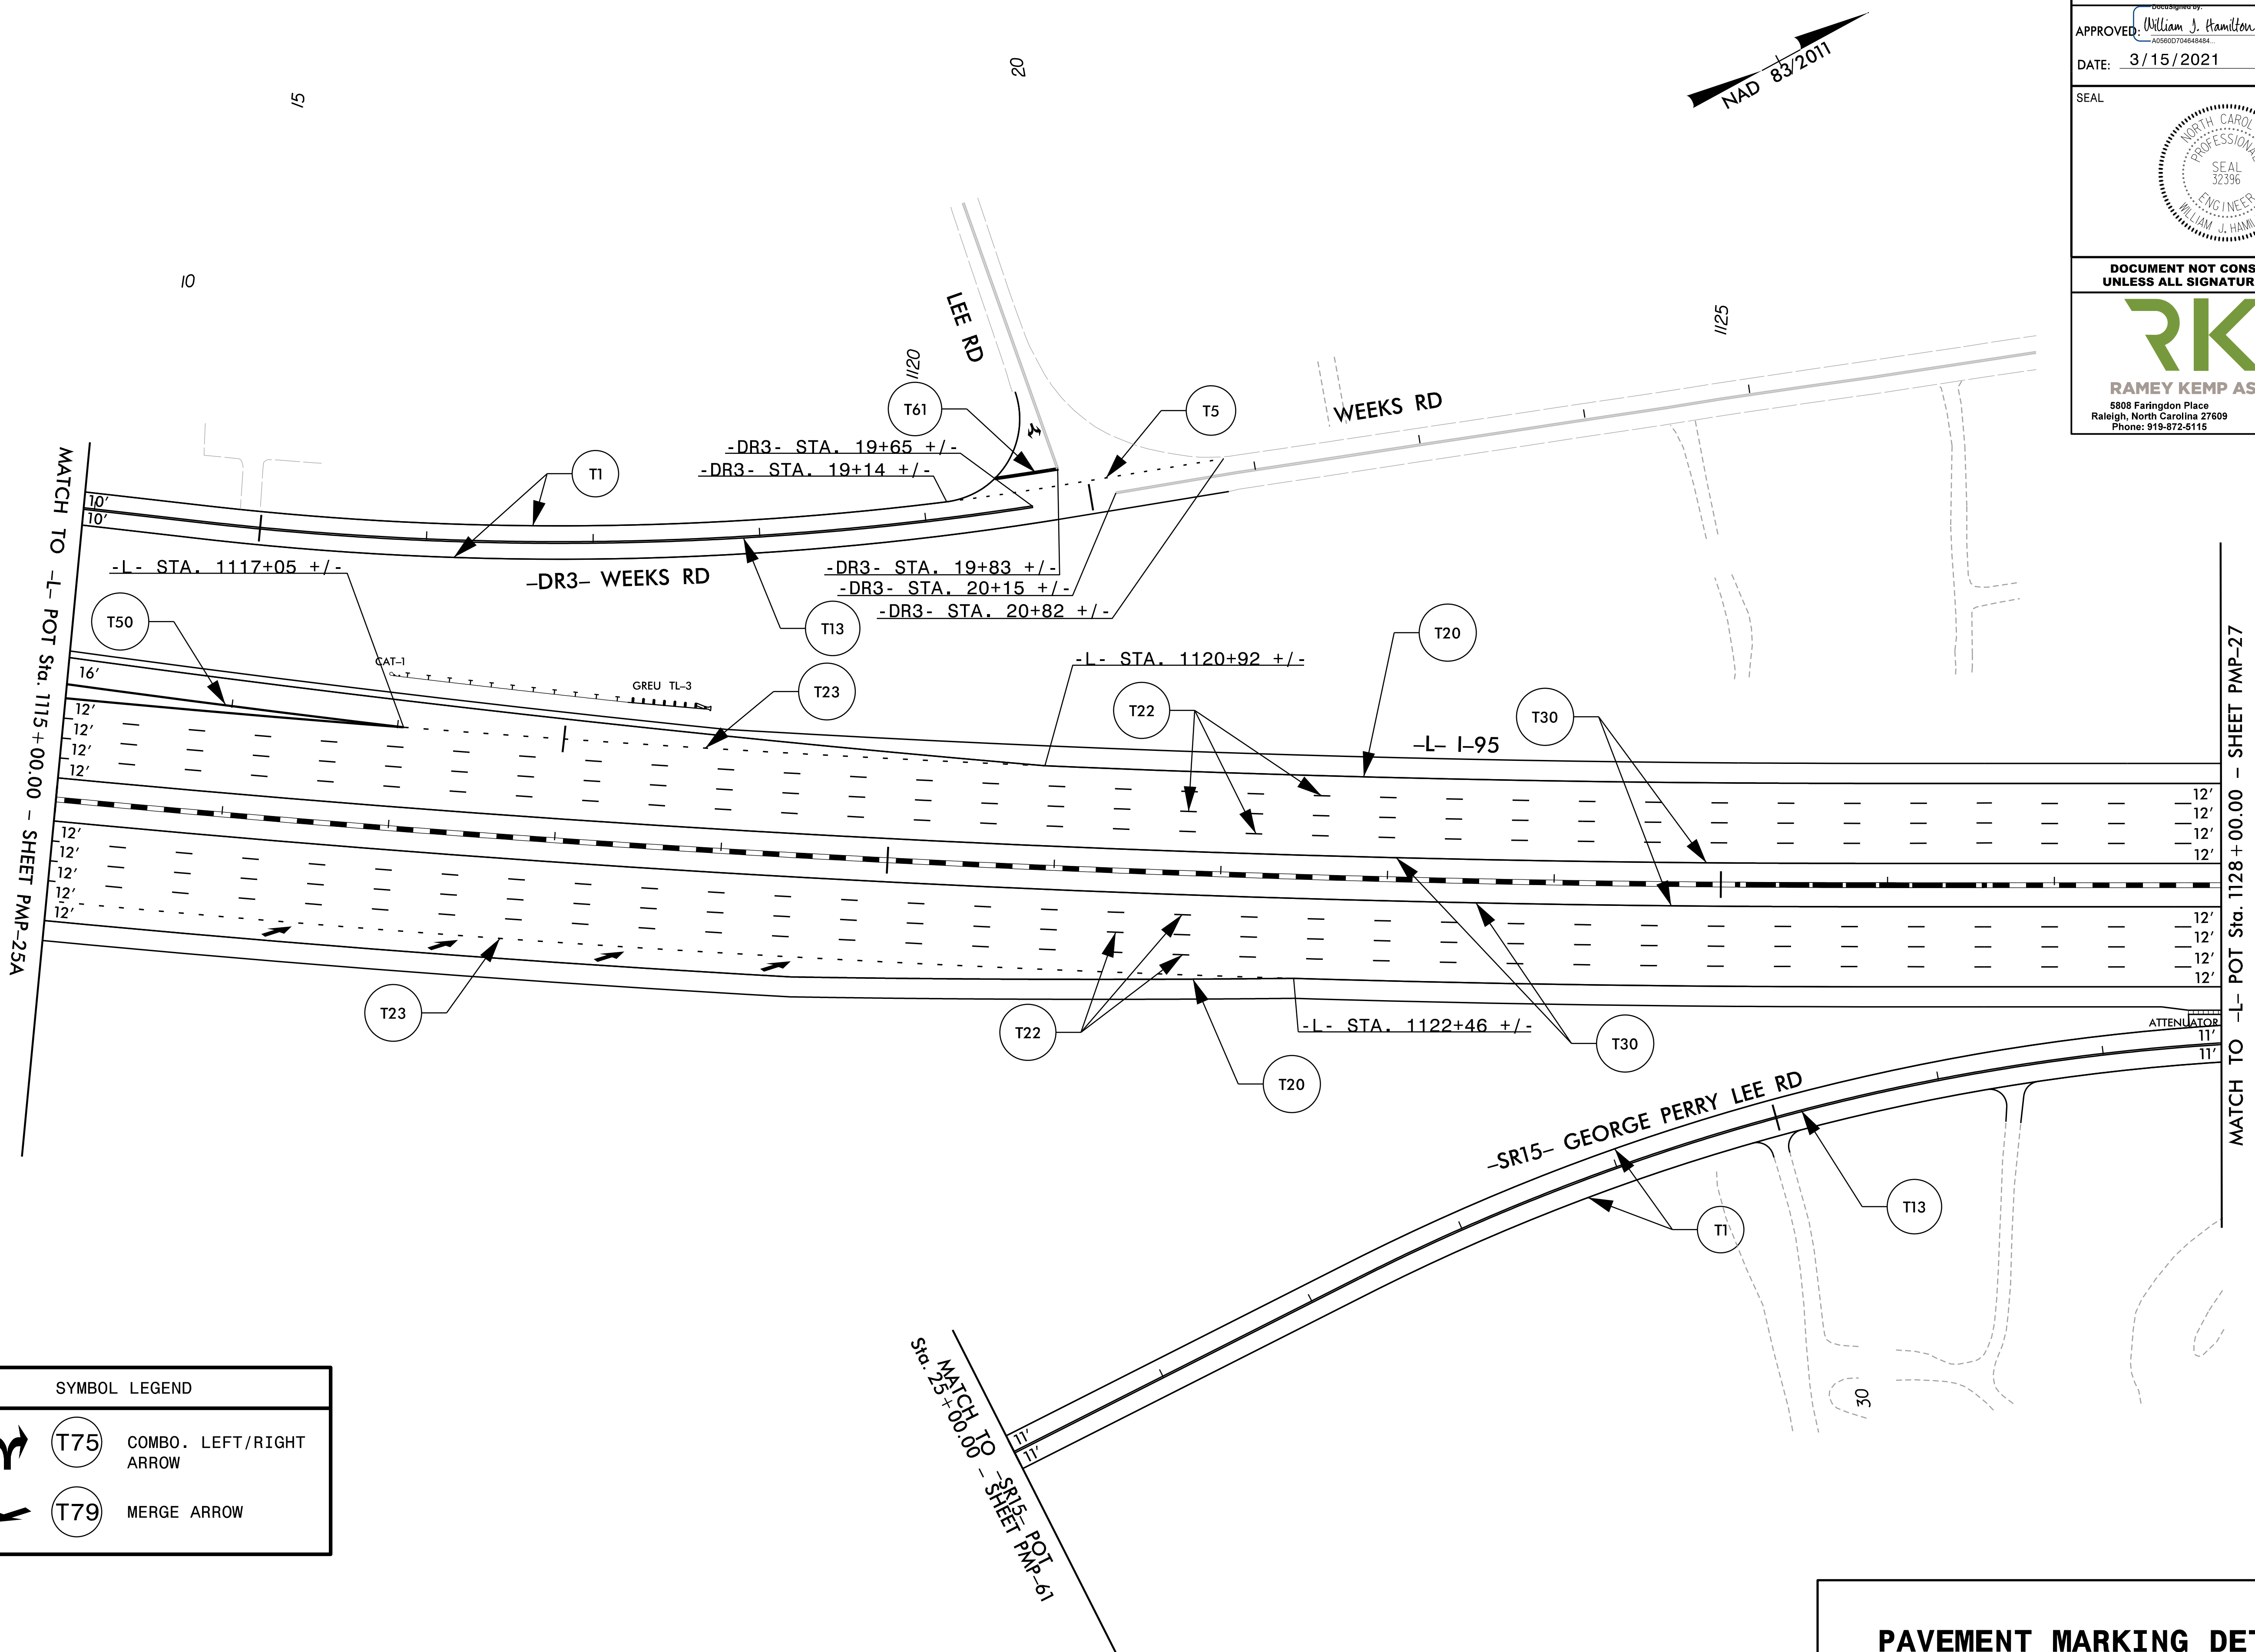




TIP NO.	SHEET NO.
I - 5883	PMP - 26
APPROVED: <i>William J. Hamilton</i>	
DATE: 3/15/2021	
SEAL	
	
DOCUMENT NOT CONSIDERED FINAL UNLESS ALL SIGNATURES COMPLETED	
	
<small>RAMEY KEMP ASSOCIATES 5808 Faringdon Place Raleigh, North Carolina 27609 Phone: 919-872-5115 NC License No. C-0910 www.rameykemp.com</small>	



SYMBOL LEGEND	
	T75 COMBO. LEFT/RIGHT ARROW
	T79 MERGE ARROW

**PAVEMENT MARKING DETAIL**

3/15/2021  
 \\15986B\_1C\_pmp-26.dgn  
 User: Jwendt