

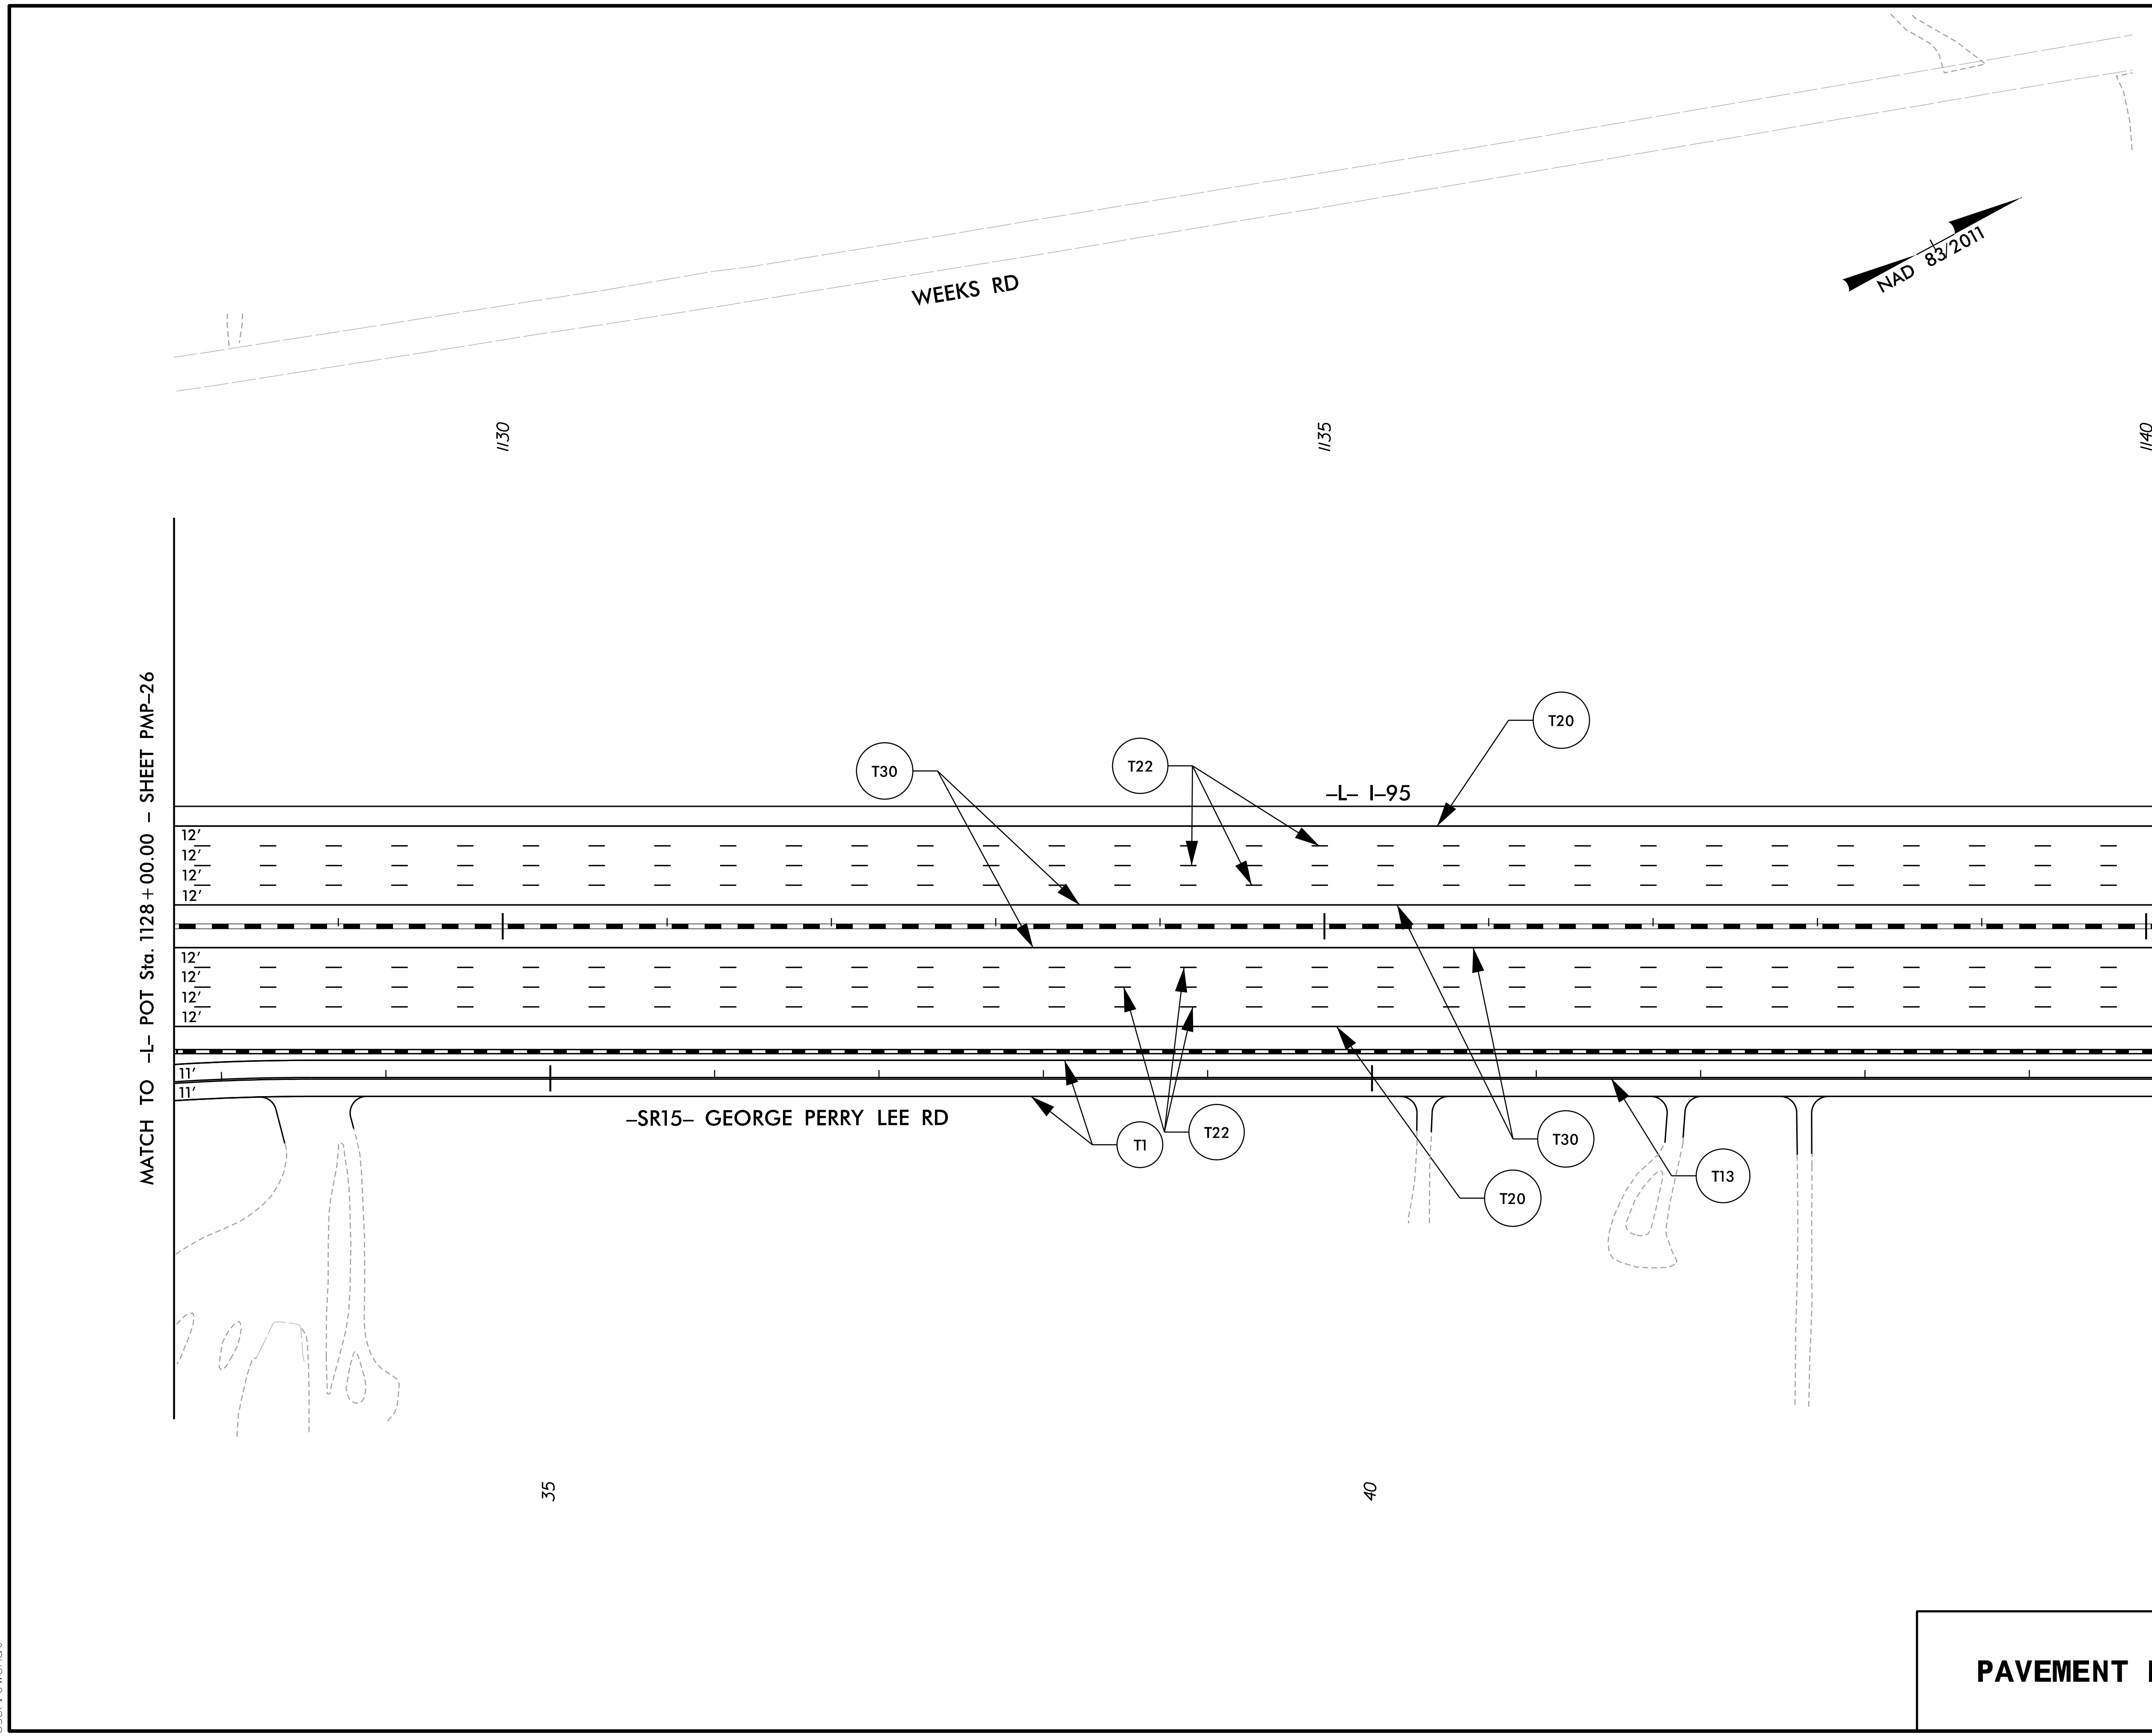


TIP NO.	SHEET NO.
I - 5883	PMP - 27
APPROVED: <i>William J. Hamilton</i> A05500704648484	
DATE: 3/15/2021	
SEAL	
	
DOCUMENT NOT CONSIDERED FINAL UNLESS ALL SIGNATURES COMPLETED	
	
RAMEY KEMP ASSOCIATES 5808 Faringdon Place Raleigh, North Carolina 27609 Phone: 919-872-5115 NC License No. C-0910 www.rameykemp.com	



PAVEMENT MARKING DETAIL