

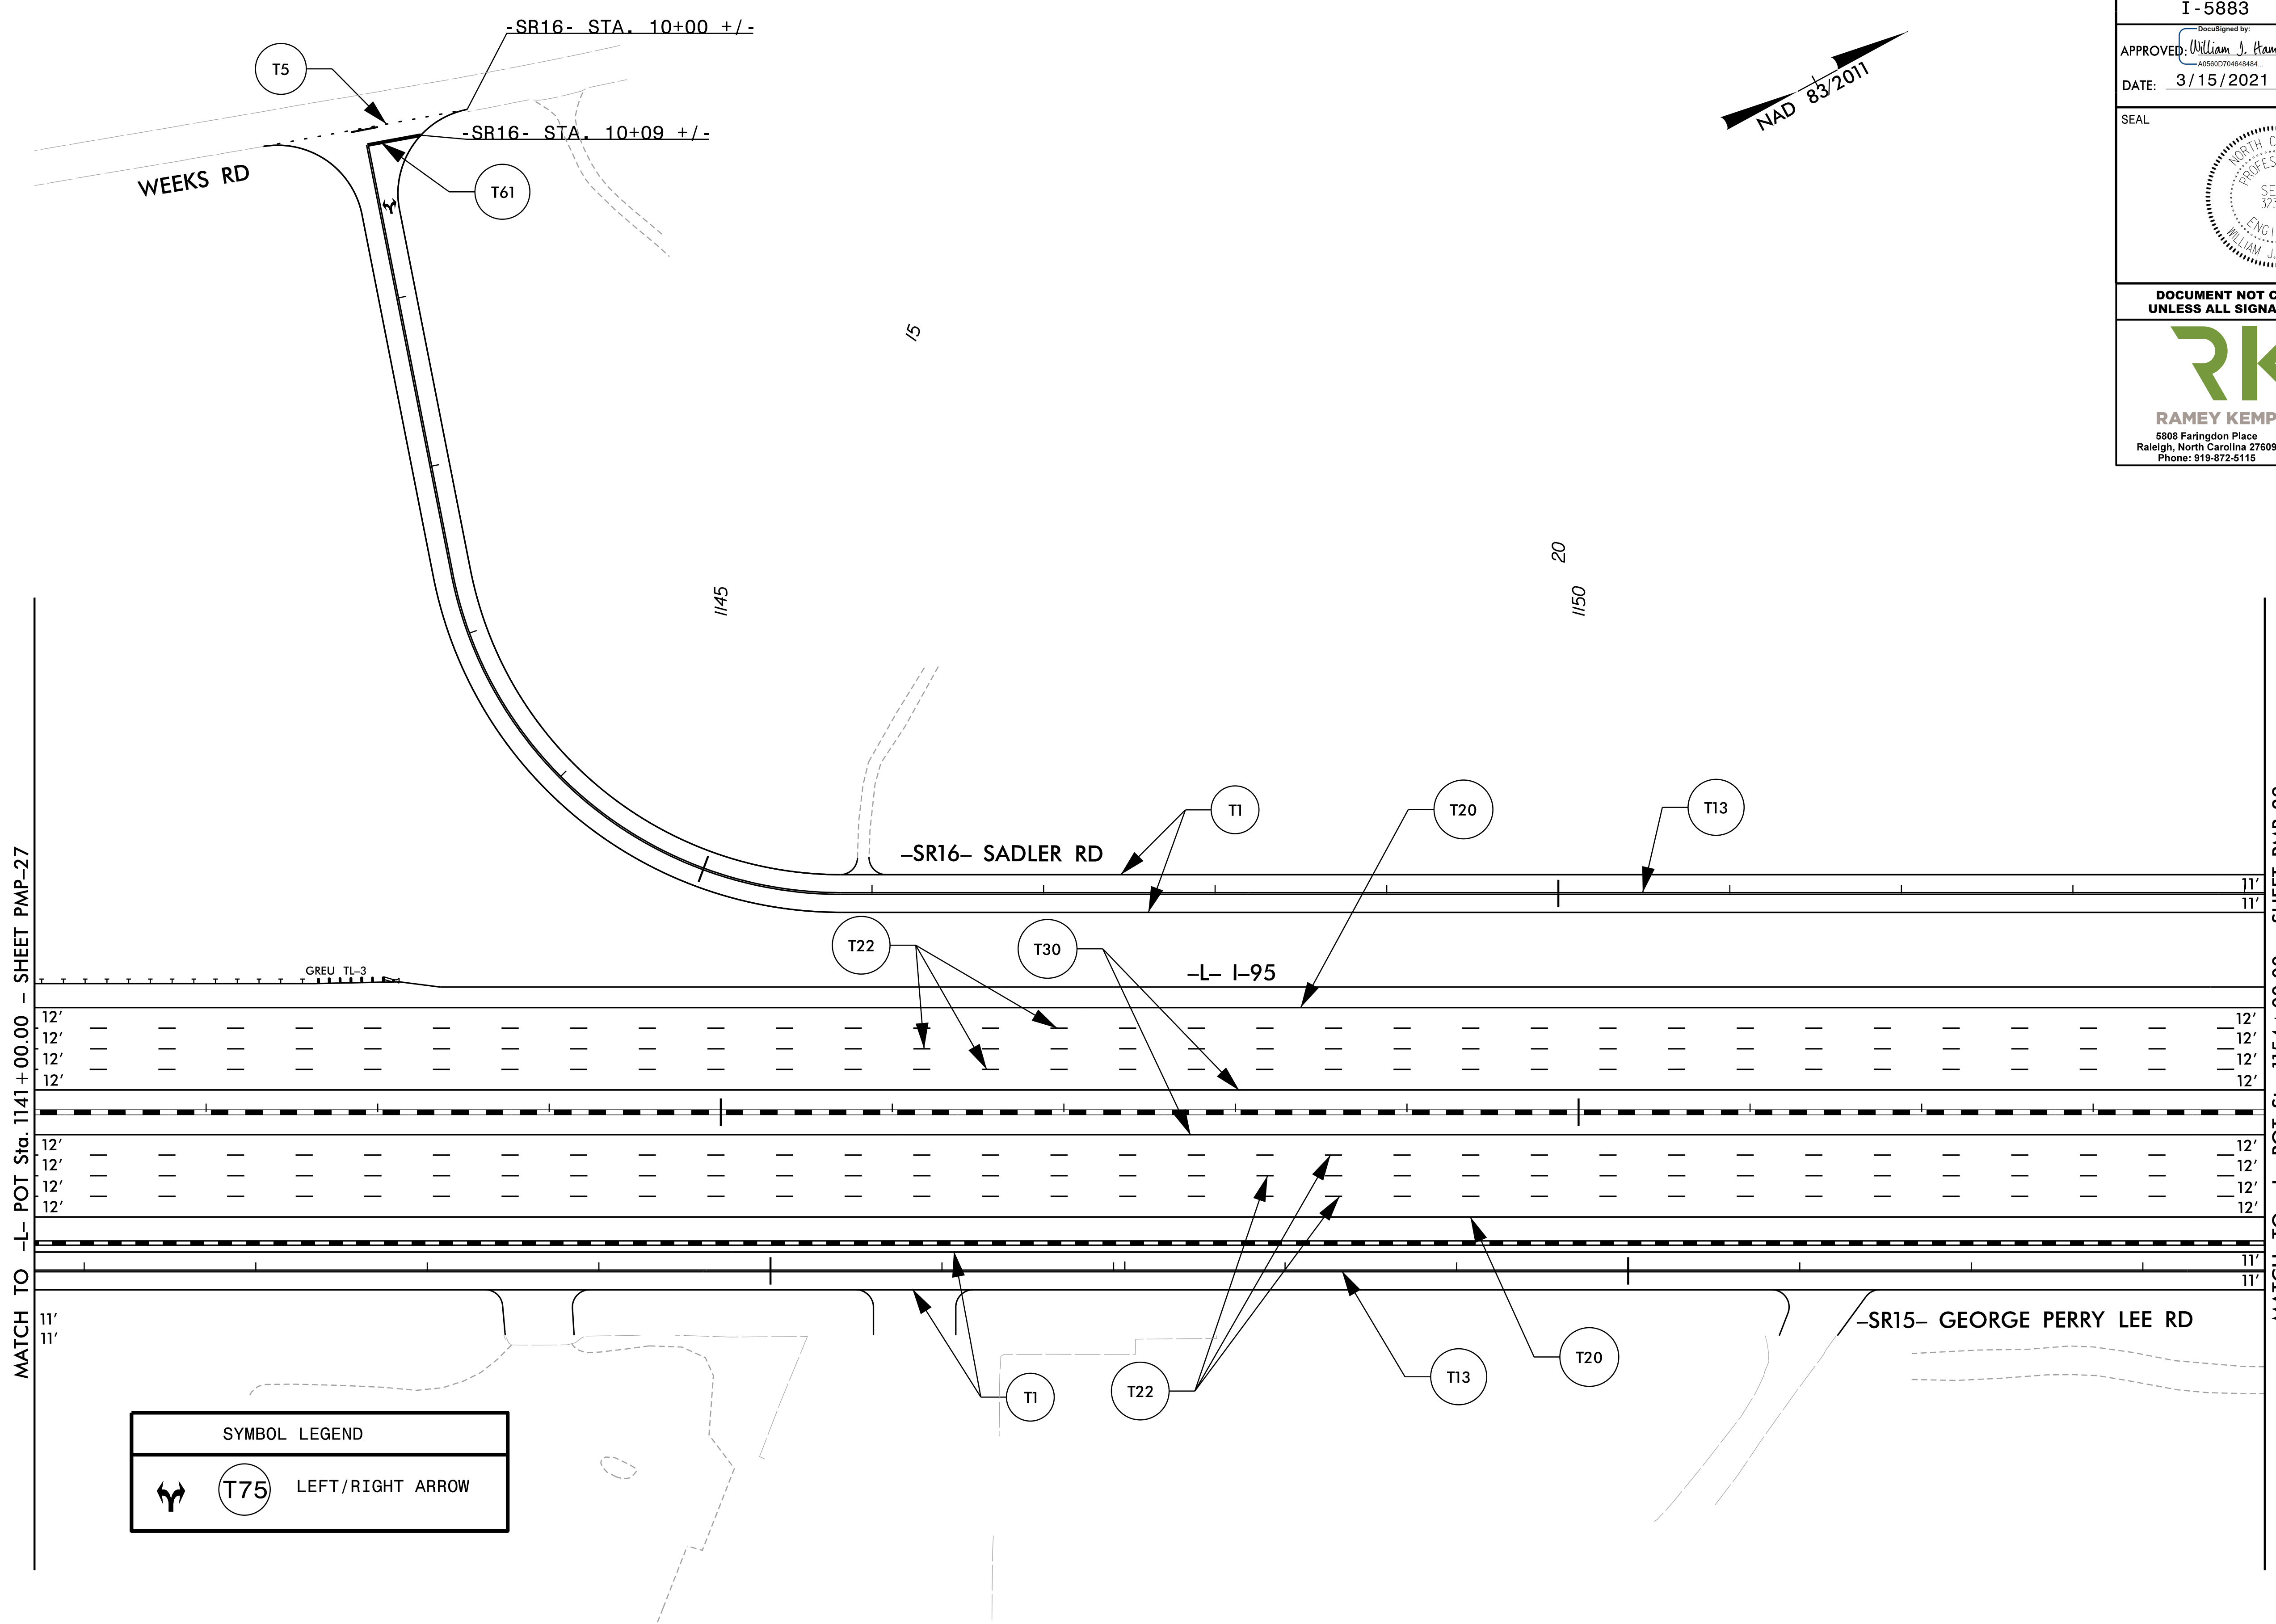



TIP NO.	SHEET NO.
I - 5883	PMP - 28
Designed by: <u>William J. Hamilton</u> APPROVED: <u>William J. Hamilton</u> <small>ASSET0704848484</small>	
DATE: 3/15/2021	
SEAL	
	
DOCUMENT NOT CONSIDERED FINAL UNLESS ALL SIGNATURES COMPLETED	
 RKA RAMEY KEMP ASSOCIATES <small>5808 Faringdon Place Raleigh, North Carolina 27609 Phone: 919-872-5115</small>	
<small>NC License No. C-0910 www.rameykemp.com</small>	



SYMBOL LEGEND	
	T75 LEFT/RIGHT ARROW

PAVEMENT MARKING DETAIL

3/15/2021 11:56:58 AM User: J.Wendt

MATCH TO -L- POT Sta. 1141 + 00.00 - SHEET PMP-27

MATCH TO -L- POT Sta. 1154 + 00.00 - SHEET PMP-29